

©2022
MKEC Engineering
All Rights Reserved
www.mkec.com
These drawings and their contents, including, but not limited to, all concepts, designs, & ideas are the exclusive property of MKEC Engineering (MKEC), and may not be used or reproduced in any way without the express consent of MKEC.

SWS LINE 1

PROJECT NO. 472-2019-085561


DATE 08/01/2021

SCALE 1"=20'

DESIGNED C>JL DRAWN C>JL CHECKED SPE



NO. REVISION DATE

SHEET NO.

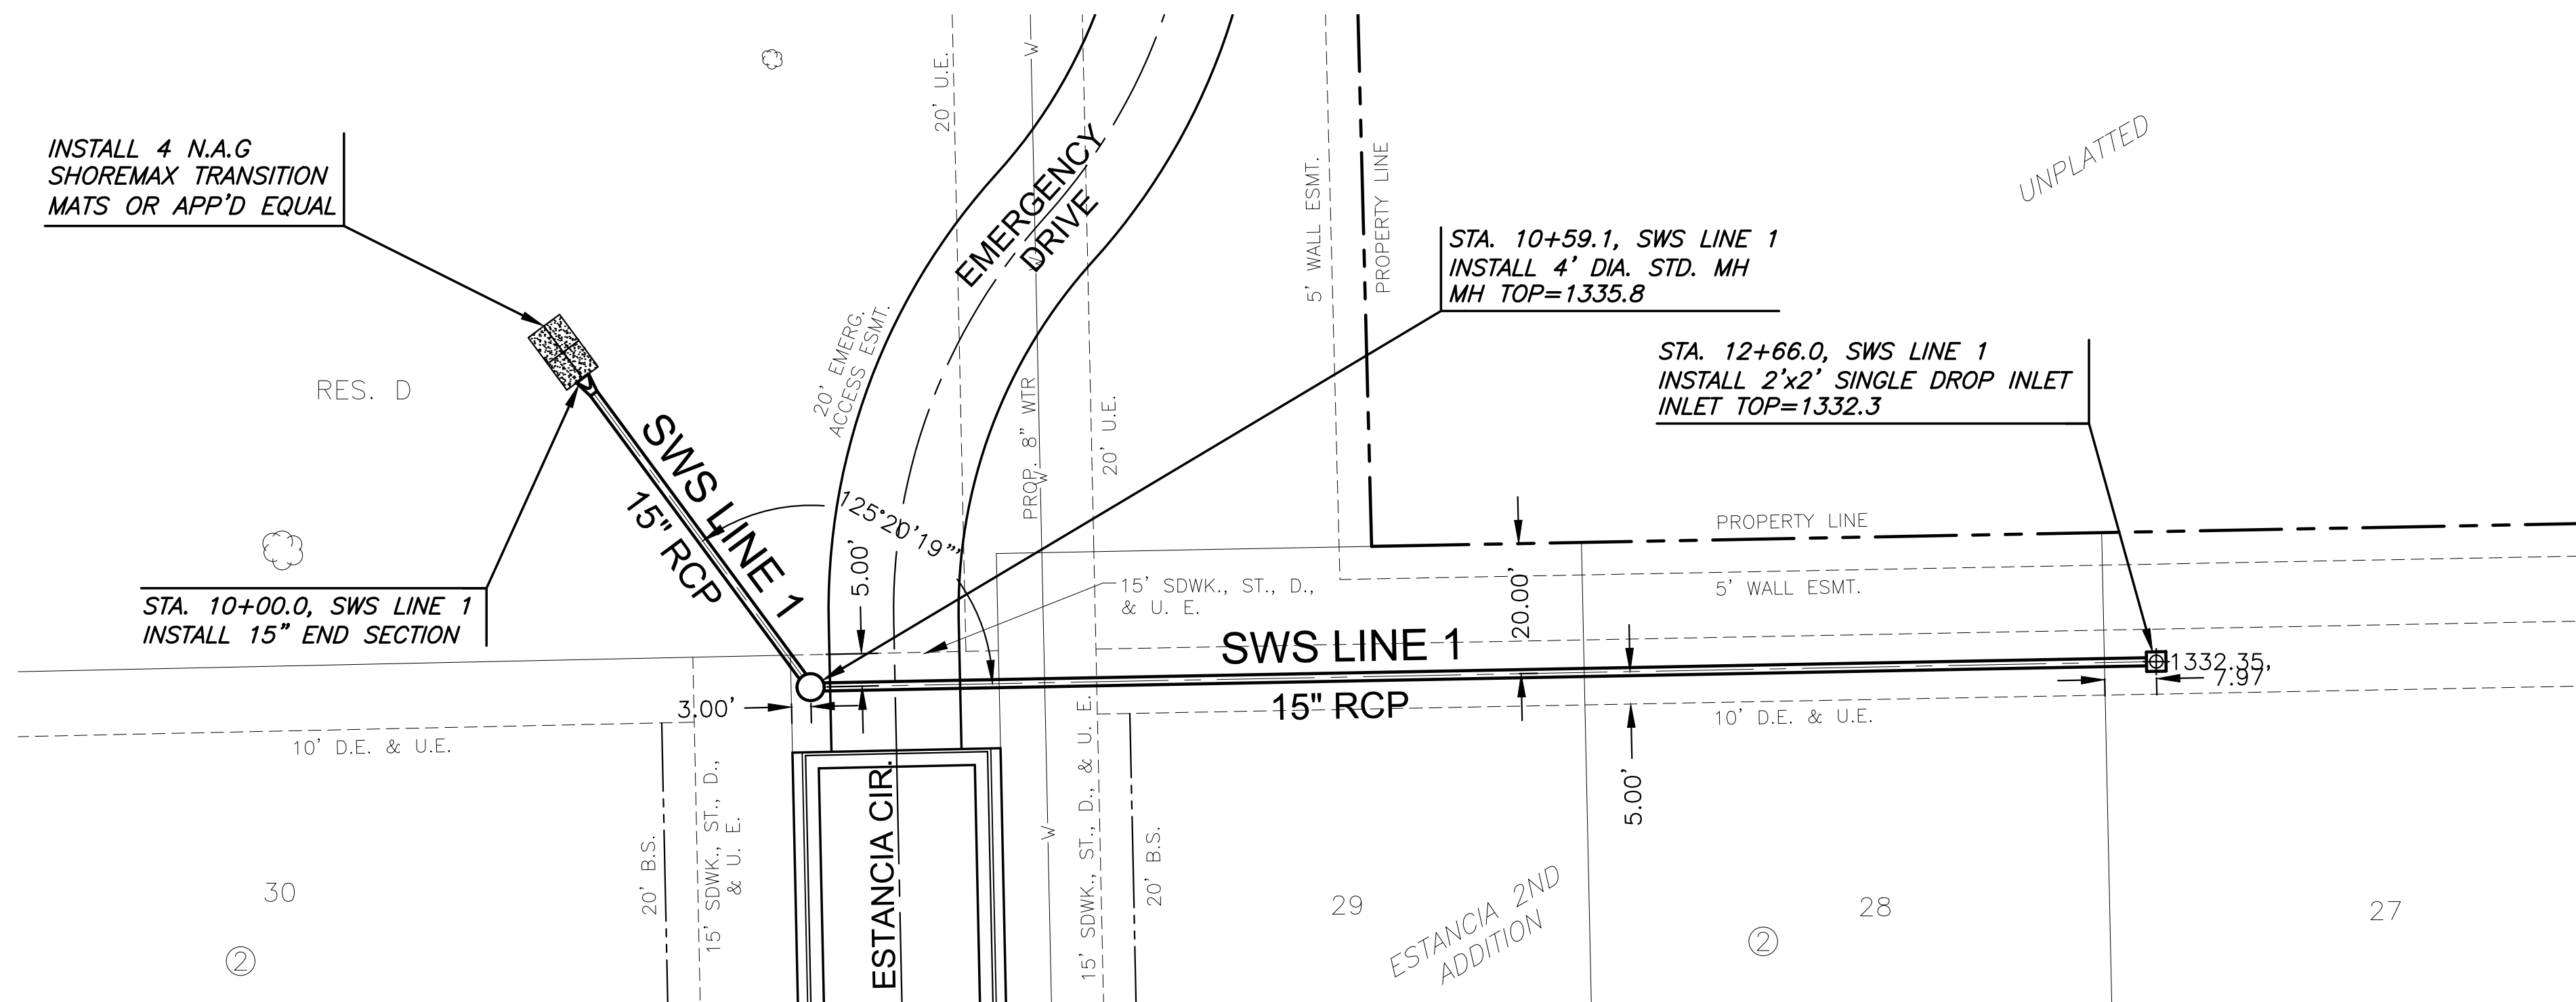

NOTE:
CONTRACTOR TO VERIFY THE DEPTH AND LOCATION OF EXISTING UTILITIES PRIOR TO CONSTRUCTION.

PLAN SWS LINE 1
PROFILE SWS LINE 1

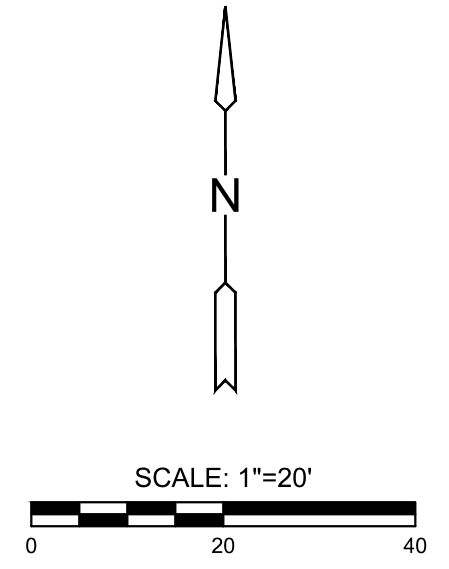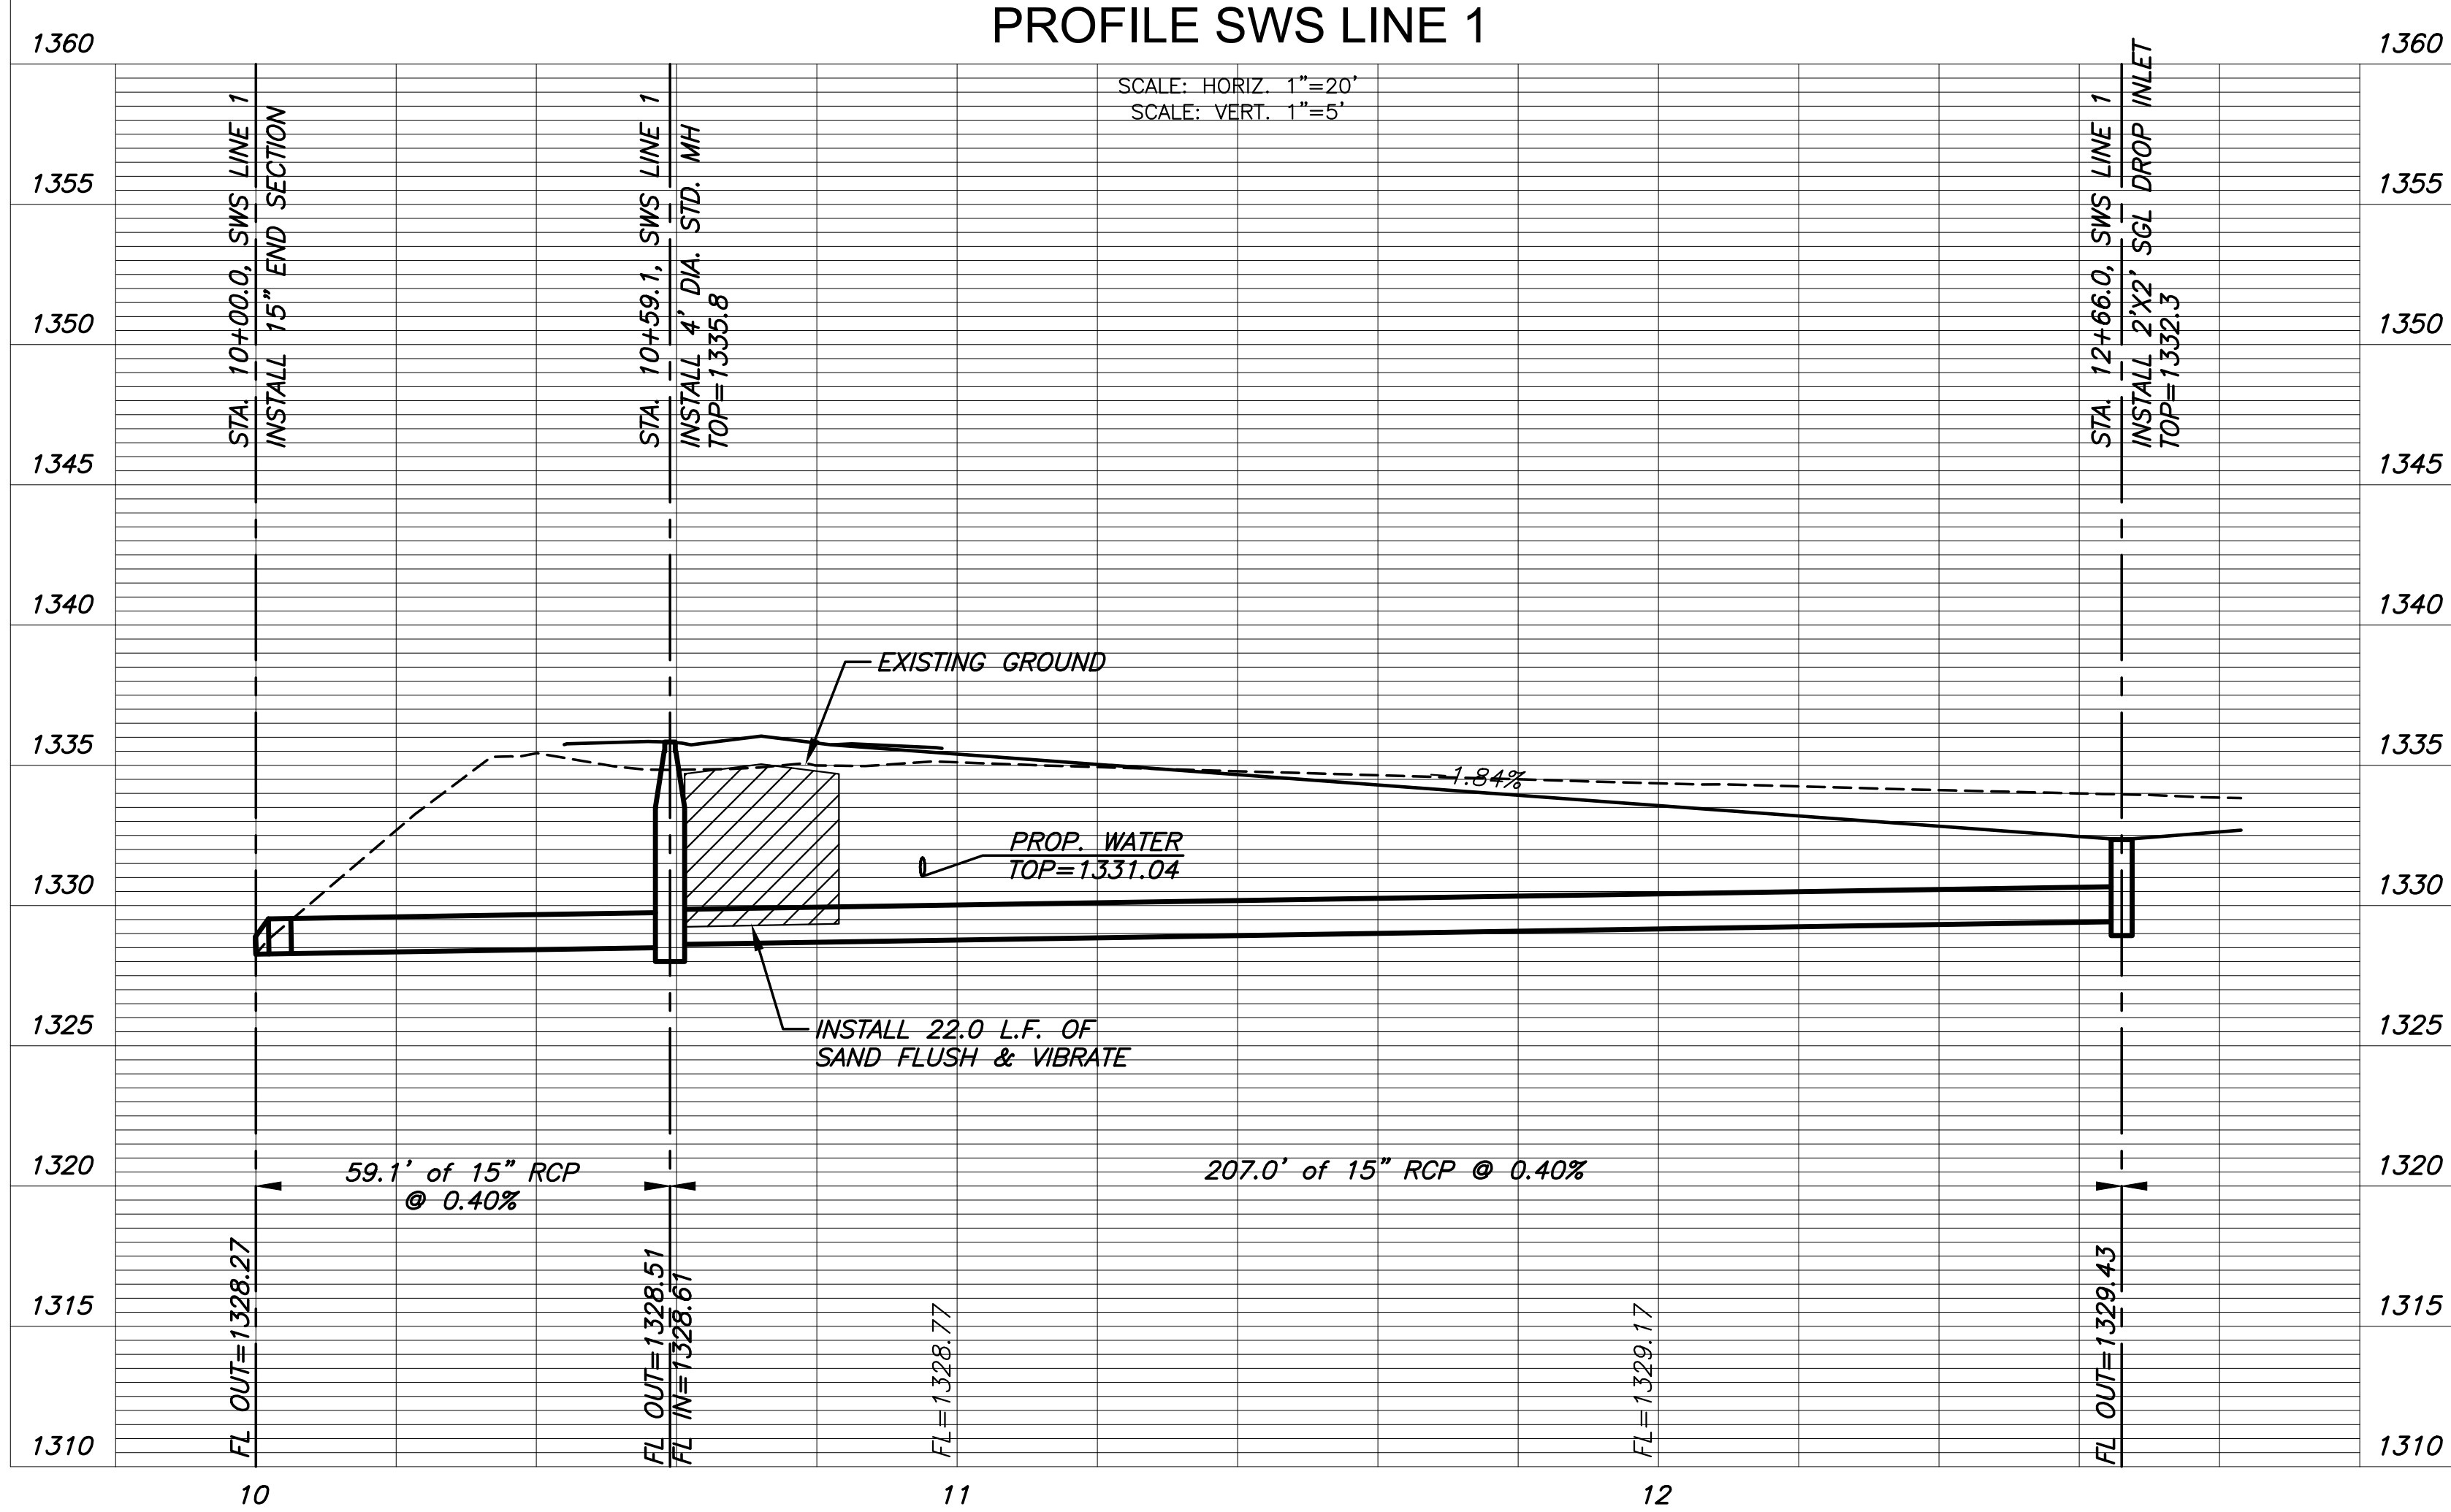

J:\PROJECTS\2019\191010338_ESTANCIA_SECOND_18338_CAD\SHOTS\65 CIVIL\SWS\PH2\19338-05-4200.DWG
 PLOTTED: Monday, August 01, 2022 @ 12:46PM