

©2022
MKEC Engineering
All Rights Reserved
www.mkec.com
These drawings and their contents, including, but not limited to, all concepts, designs, & ideas are the exclusive property of MKEC Engineering (MKEC), and may not be used or reproduced in any way without the express consent of MKEC.

SWS LINE 2

PROJECT NO. 472-2019-085561


DATE 08/01/2021

SCALE 1"=20'


DESIGNED DRAWN CHECKED
CJL CJL SPE

NO. REVISION DATE

SHEET NO.

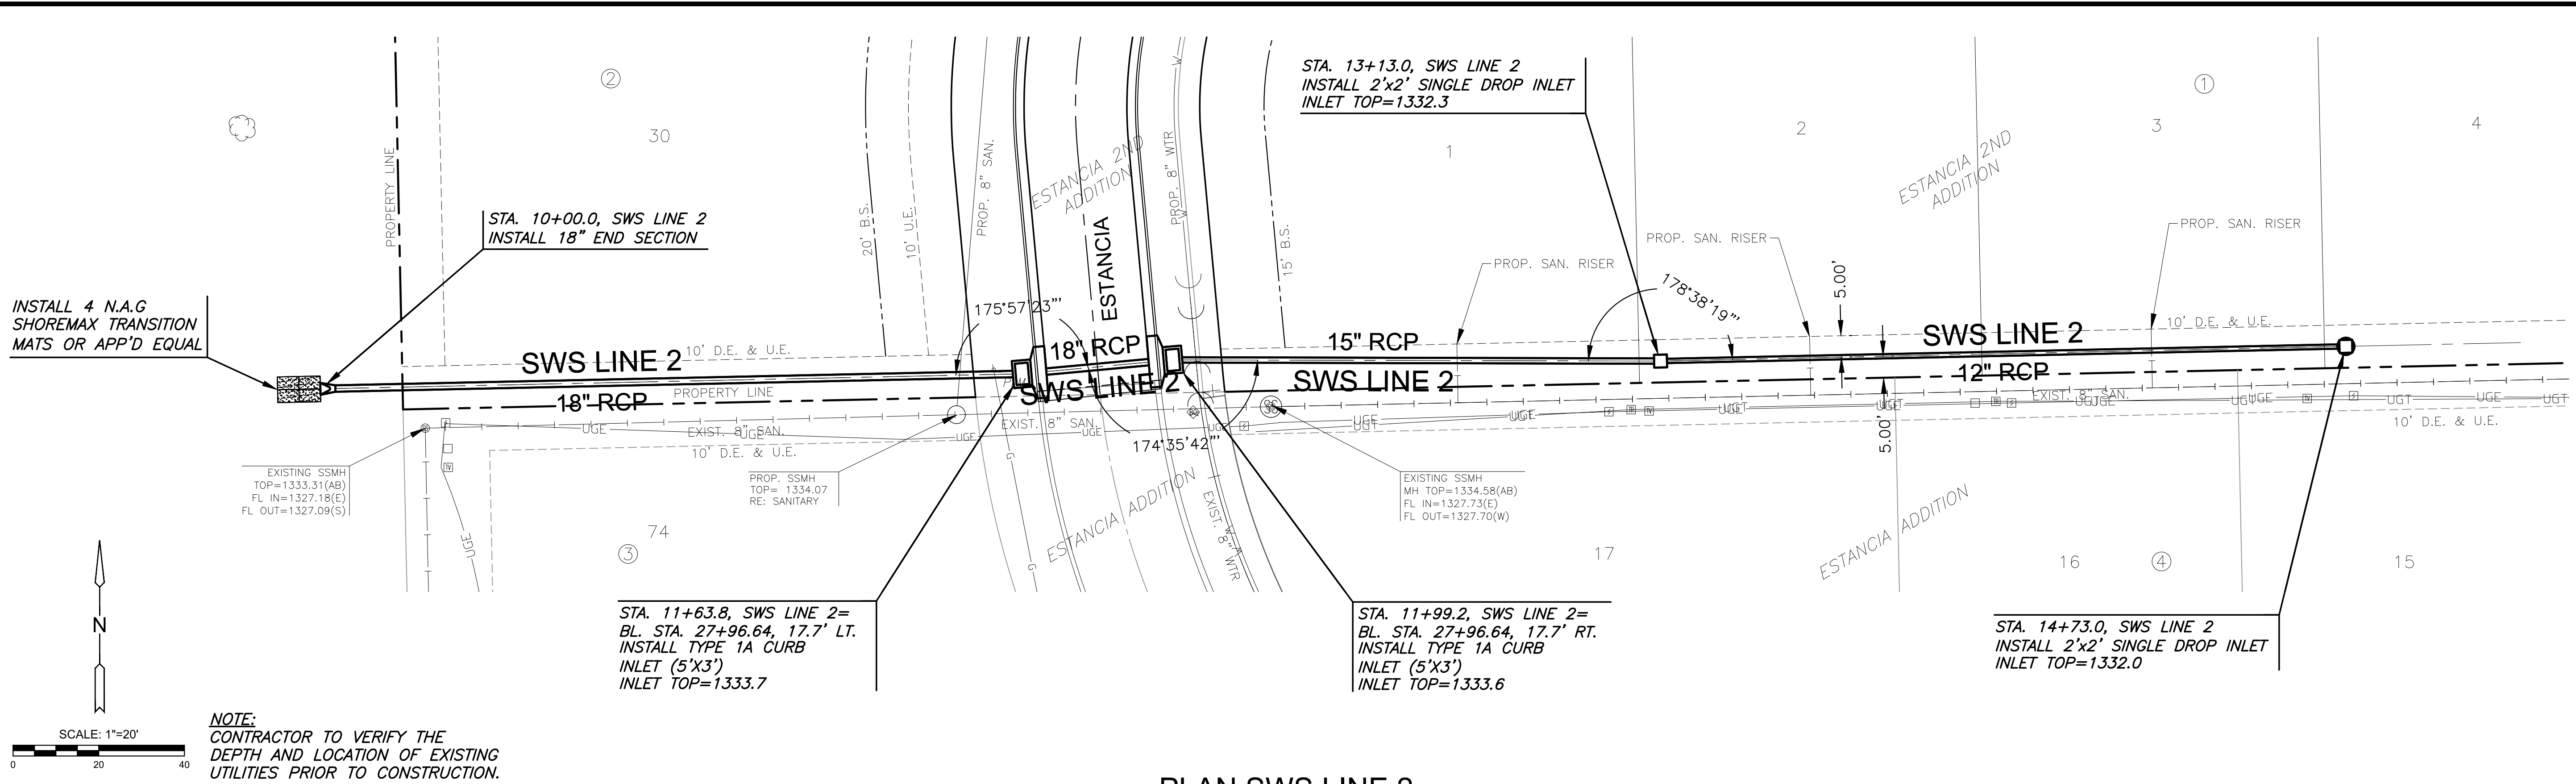

**PLAN SWS LINE 2
PROFILE SWS LINE 2**

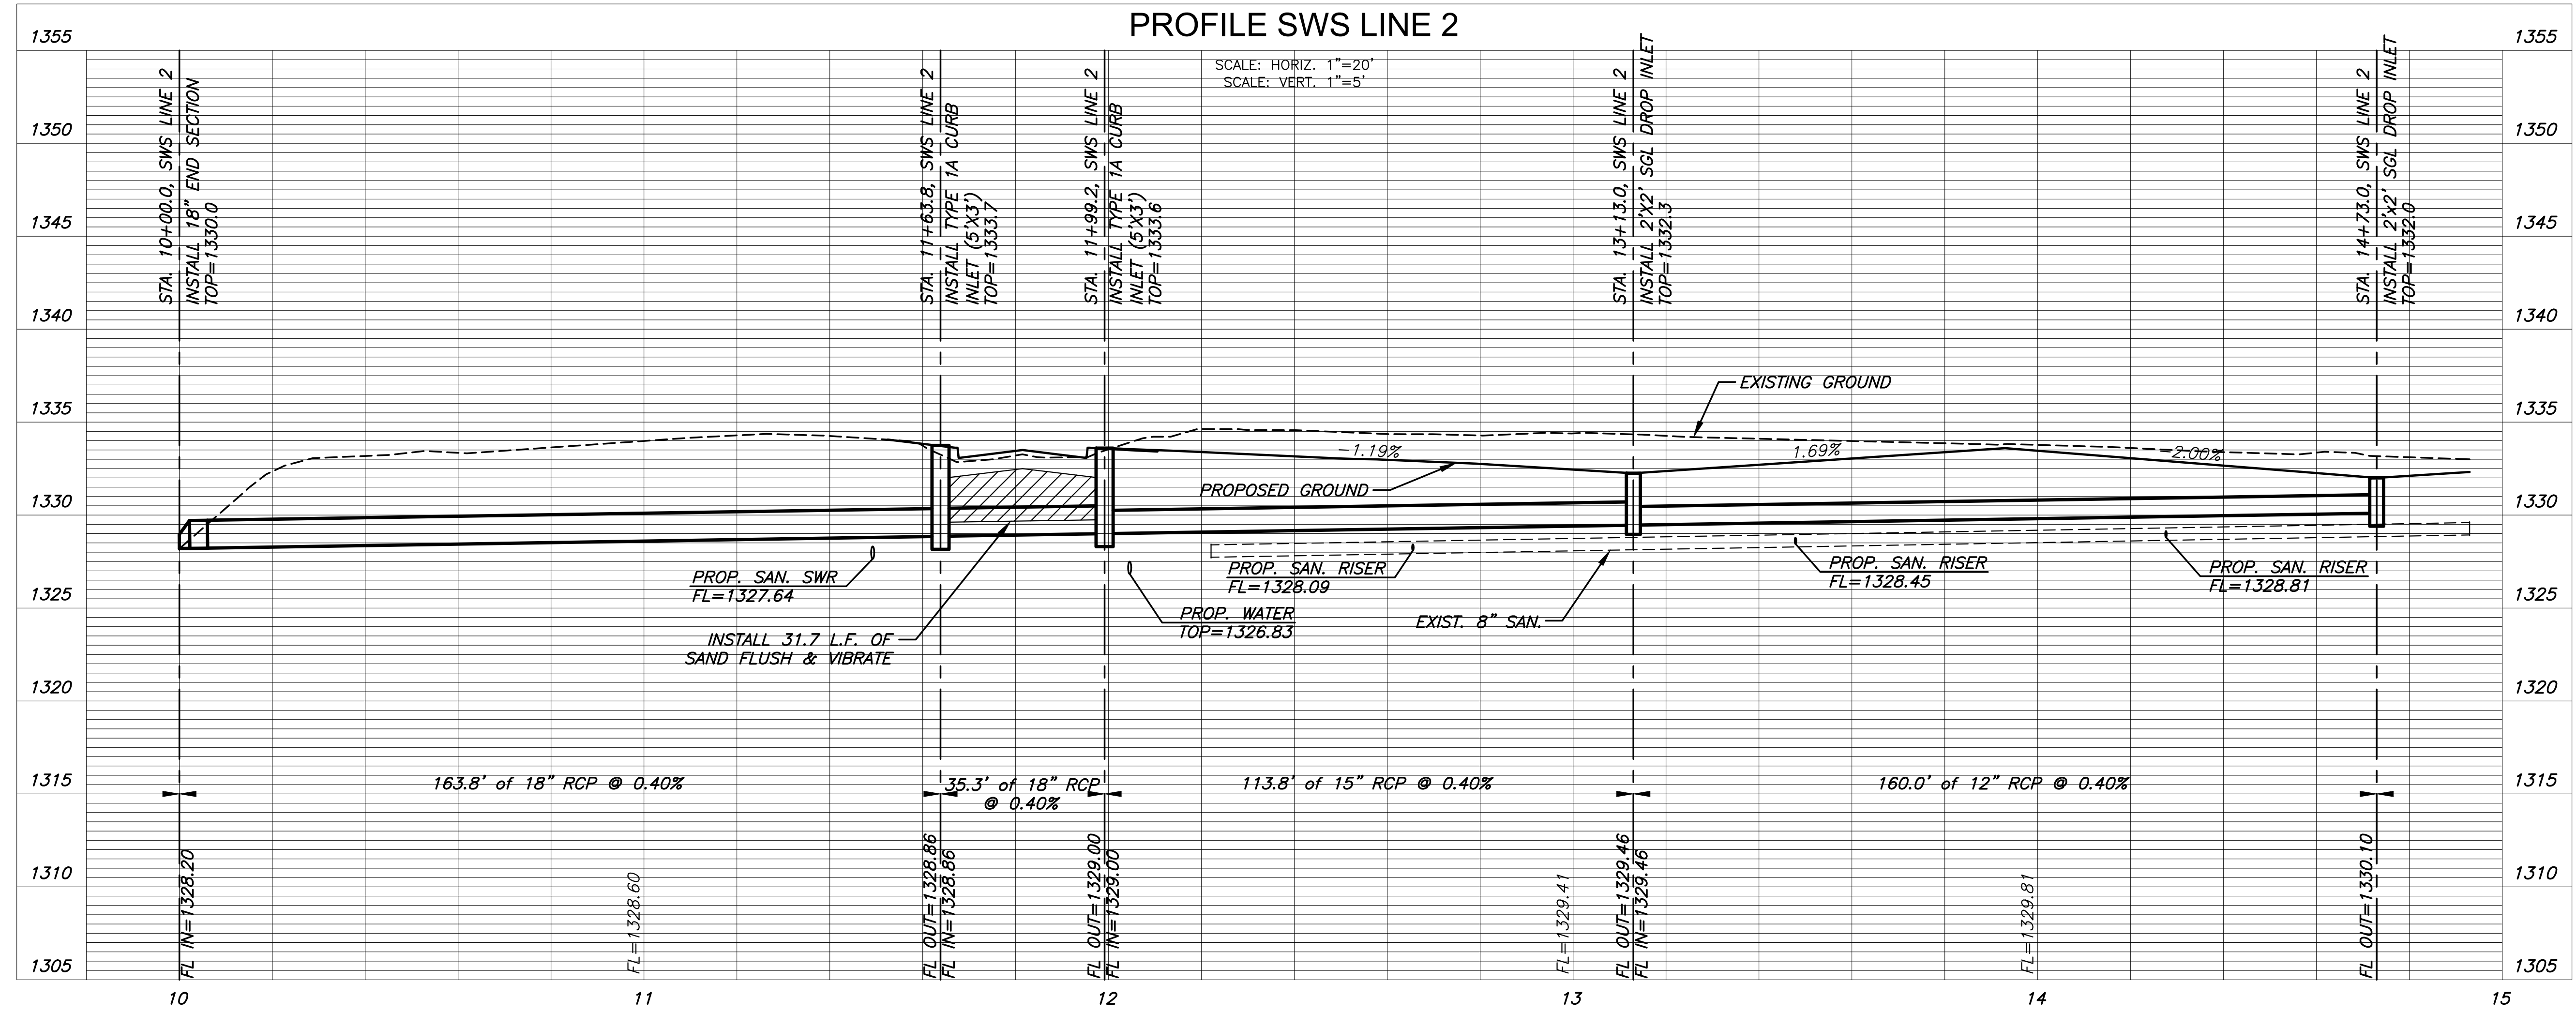

J:\PROJECTS\2019\1910102388_ESTANCIA_SECOND_18338_CAD\SHS\06 CIVIL\SWS\PH2\1910388-05-4202.DWG
 PLOTTED: Monday, August 01, 2022 @ 12:45PM