



BENCHMARKS:

BM #1: C.O.W. disc at SW corner of intersection.
30.00'± S. of CL of 13th St. N.
35.00'± W. of CL of 135th St. W.
Elev. = 168.25 City Datum

BM #2: Small RR spike in 4th HLP
W. of 135th St. W. on south side
of 13th St. N. (N. face of HLP).
Elev. = 179.24 City Datum

BM #3: RR spike in Power Pole.
1321.65 W. of 135th St. W.
30' N. of 13th St. N.
Elev. = 178.45 City Datum

Scale: 1" = 20' Horizontal
1" = 5' Vertical
• = Iron

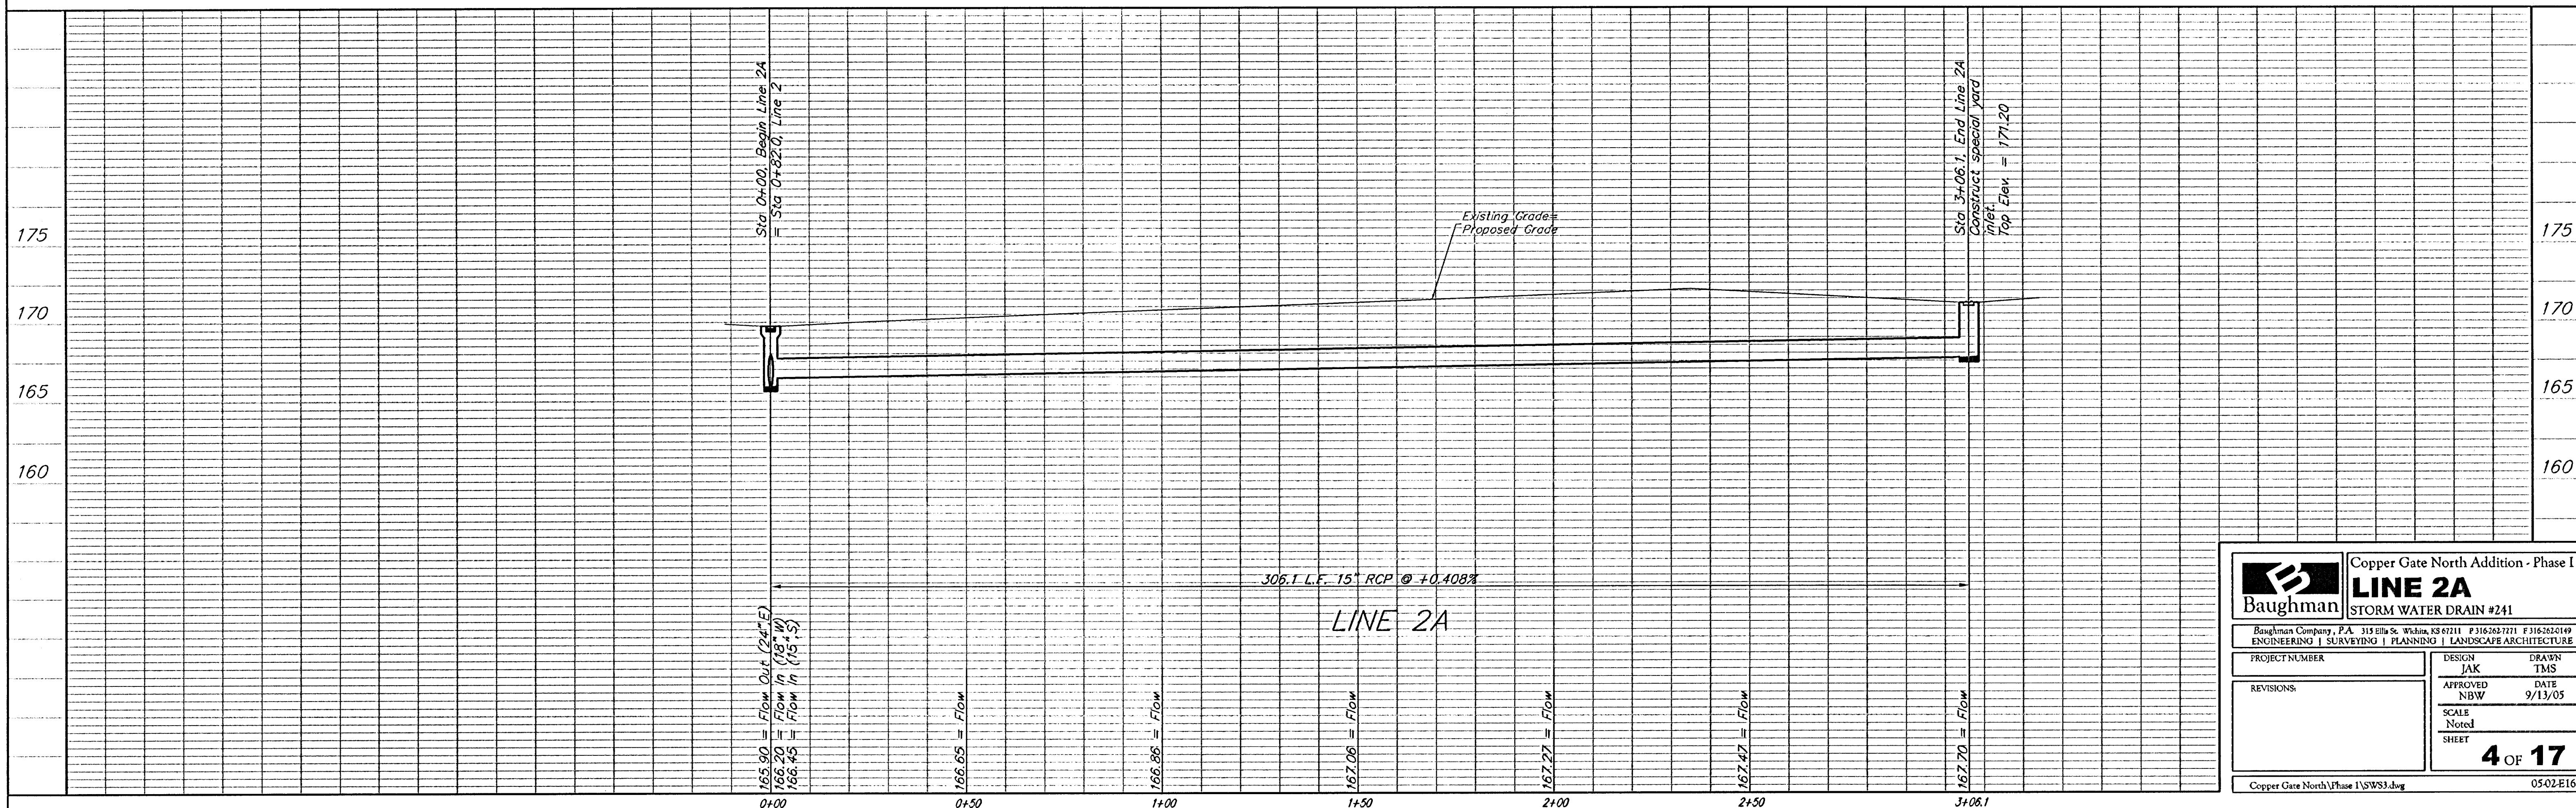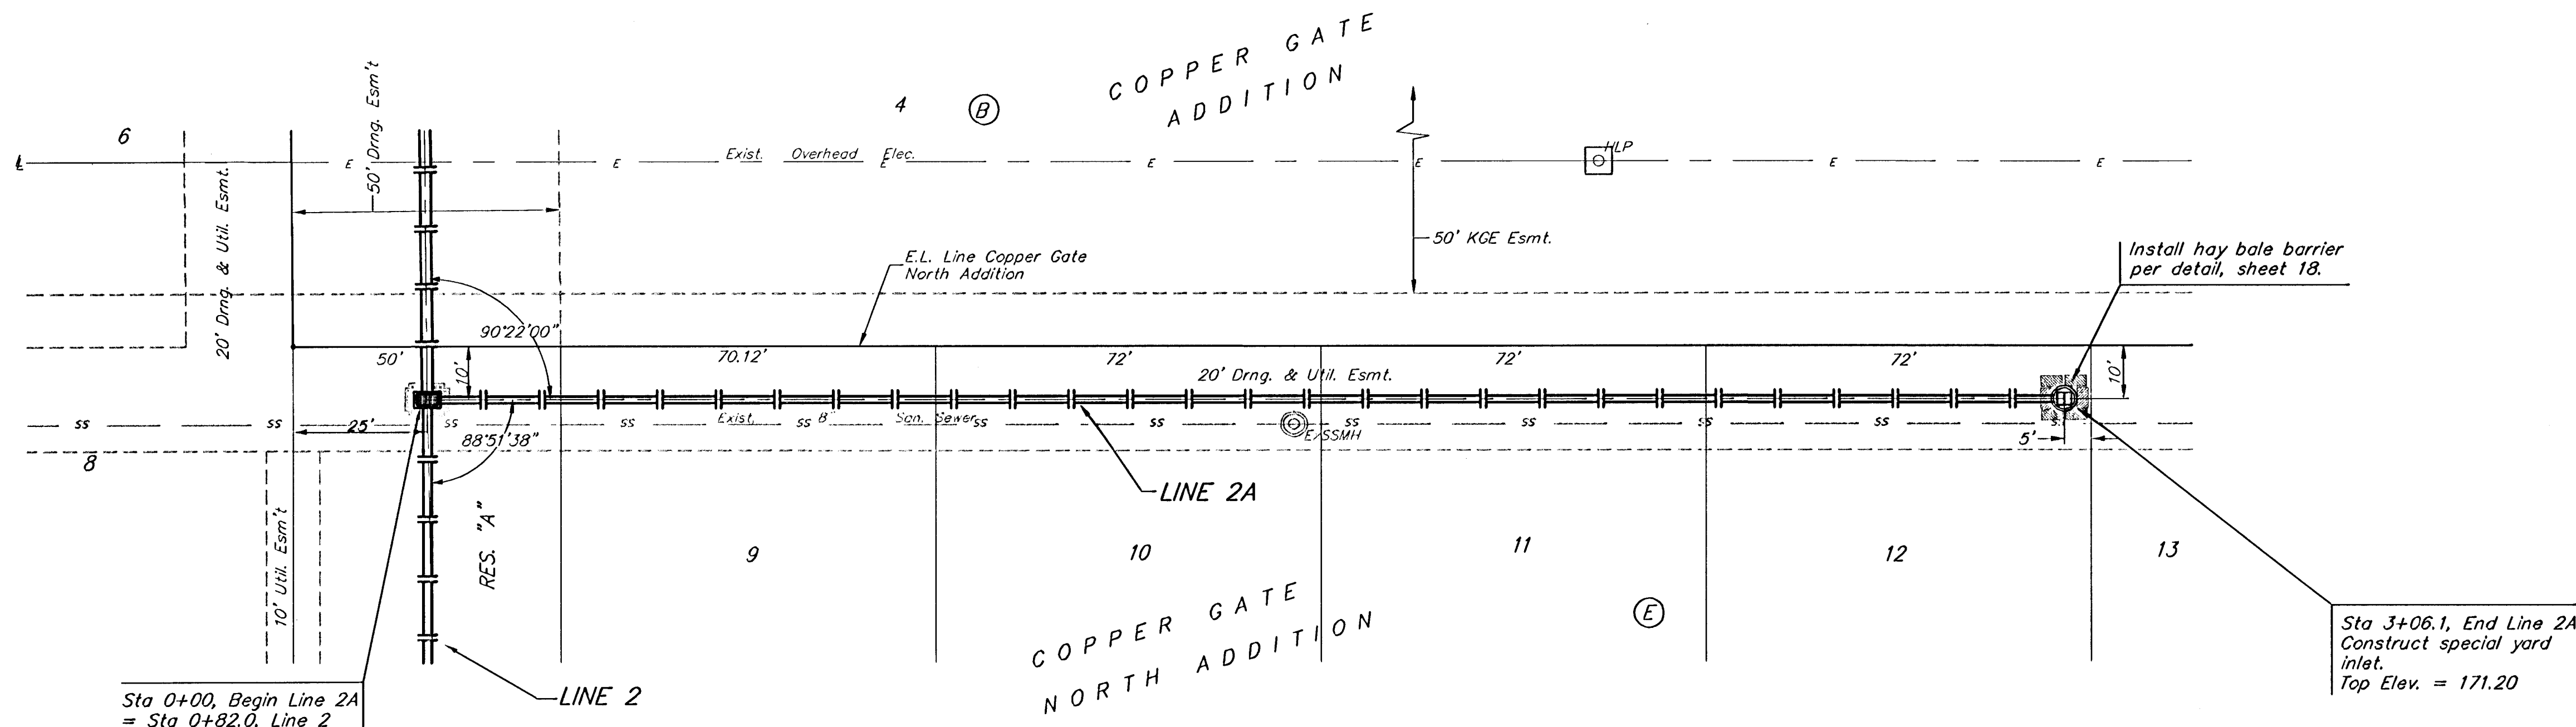

		Copper Gate North Addition - Phase I	
		LINE 2A	
Baughman Company, P.A. 315 Ellis St. Wilkes, KS 67111 F 3162627211 F 3162626149 ENGINEERING SURVEYING PLANNING LANDSCAPE ARCHITECTURE		STORM WATER DRAIN #241	
PROJECT NUMBER	DESIGN	JAK	DRAWN
REVISIONS:	APPROVED	NBW	DATE
	SCALE	Noted	9/13/05
	SHEET		
		4 OF 17	
Copper Gate North\Phase I\SW23.dwg		05-02-E163	