
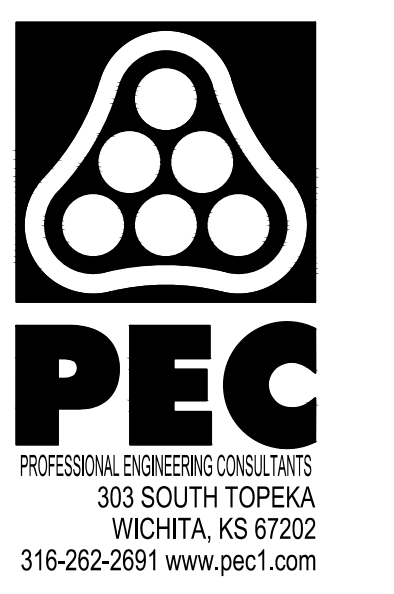


SANITARY SEWER RISER TABLE							FOR INFORMATION ONLY	
NUMBER	TYPE	LOCATION				APPROXIMATE LENGTH		
		LOT NO.	BLOCK NO.	LINE NO.	STATION	DIRECTION	VERTICAL (FT)	HORIZONTAL (FT)
1	4" TEE	20	B	1	10+19	LT	16	6
2	4" TEE	19	B	1	11+21	LT	19	8
3	4" TEE	18	B	1	12+11	LT	19	10
4	4" TEE	17	B	1	13+32	LT	19	12

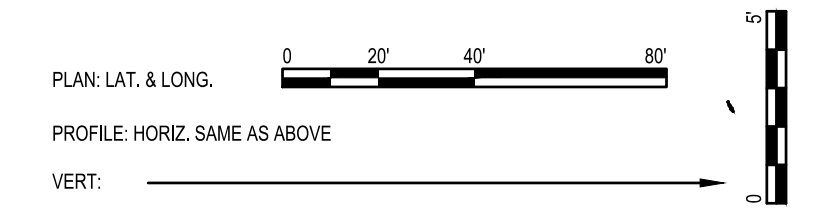


N: 384,938.3427, E: 2,372,652.2936  
 STA. 10+00.00, SS LINE NO. 1  
 EXISTING MH  
 4" DIAMETER MANHOLE  
 EXISTING 8" STUB \*  
 REMOVE PLUG AND BEGIN CONSTRUCTION

N: 384,951.9166, E: 2,372,509.8973  
 STA. 11+43.04, SS LINE NO. 1  
 CONSTRUCT MH 1  
 5' DIAMETER MANHOLE

N: 384,989.1279, E: 2,372,391.4543  
 STA. 12+67.19, SS LINE NO. 1  
 CONSTRUCT MH 2  
 5' DIAMETER MANHOLE

N: 385,105.6052, E: 2,372,204.9419  
 STA. 14+87.09, SS LINE NO. 1  
 CONSTRUCT MH 3  
 5' DIAMETER MANHOLE  
 MATCH POINT


SSM-4  
 4' CONC. MANHOLE  
 W/ 1' RISER  
 RIM: 1388.55  
 E IN (W) 8" PVC=1370.05  
 E OUT (E) 8" PVC=1369.95

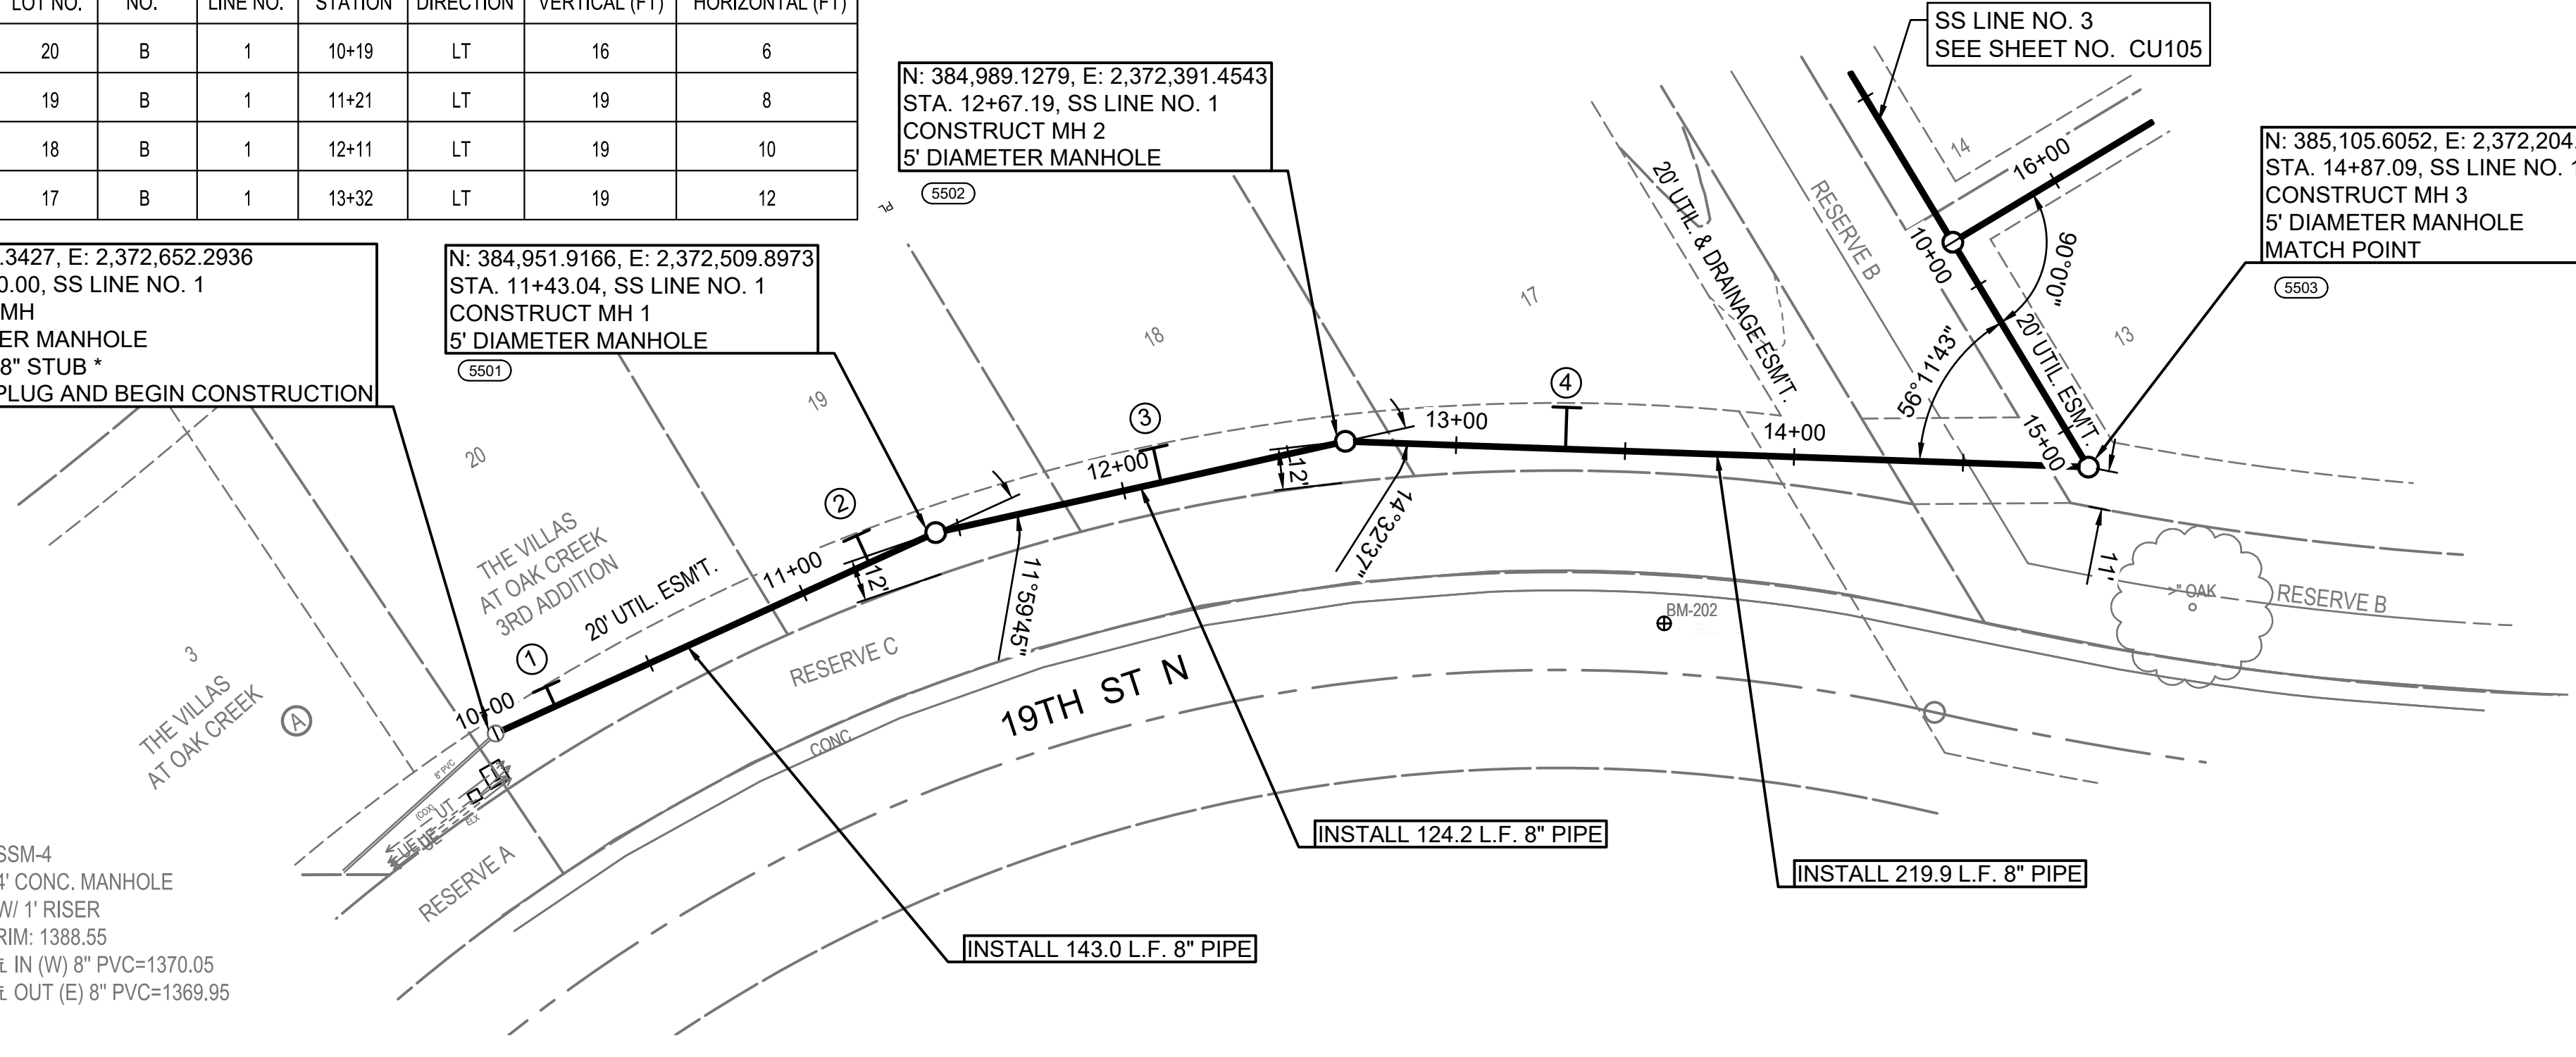

\* PRIOR TO BEGINNING CONSTRUCTION, THE CONTRACTOR SHALL EXCAVATE THE EXISTING 8" PVC PIPE AT SANITARY SEWER STATION 10+00.00 TO VERIFY ITS HORIZONTAL AND VERTICAL LOCATION. THE PIPE LOCATION SHALL BE REPORTED TO THE ENGINEER SO THAT ANY NECESSARY PLAN MODIFICATIONS CAN BE MADE. ANY ADDITIONAL LABOR OR MATERIALS NECESSARY TO COMPLETE THE CONNECTION SHALL BE CONSIDERED SUBSIDIARY TO THE PROJECT.

- LEGEND**
- (5500) - SEE SHEET NO. CU101 FOR SANITARY SEWER COORDINATES (TYP.)
  - ① = DENOTES SEWER SERVICE. SEE THIS SHEET FOR SEWER SERVICE SCHEDULE AND SHEET NO. CU503 FOR DETAILS.

SS LINE NO. 1

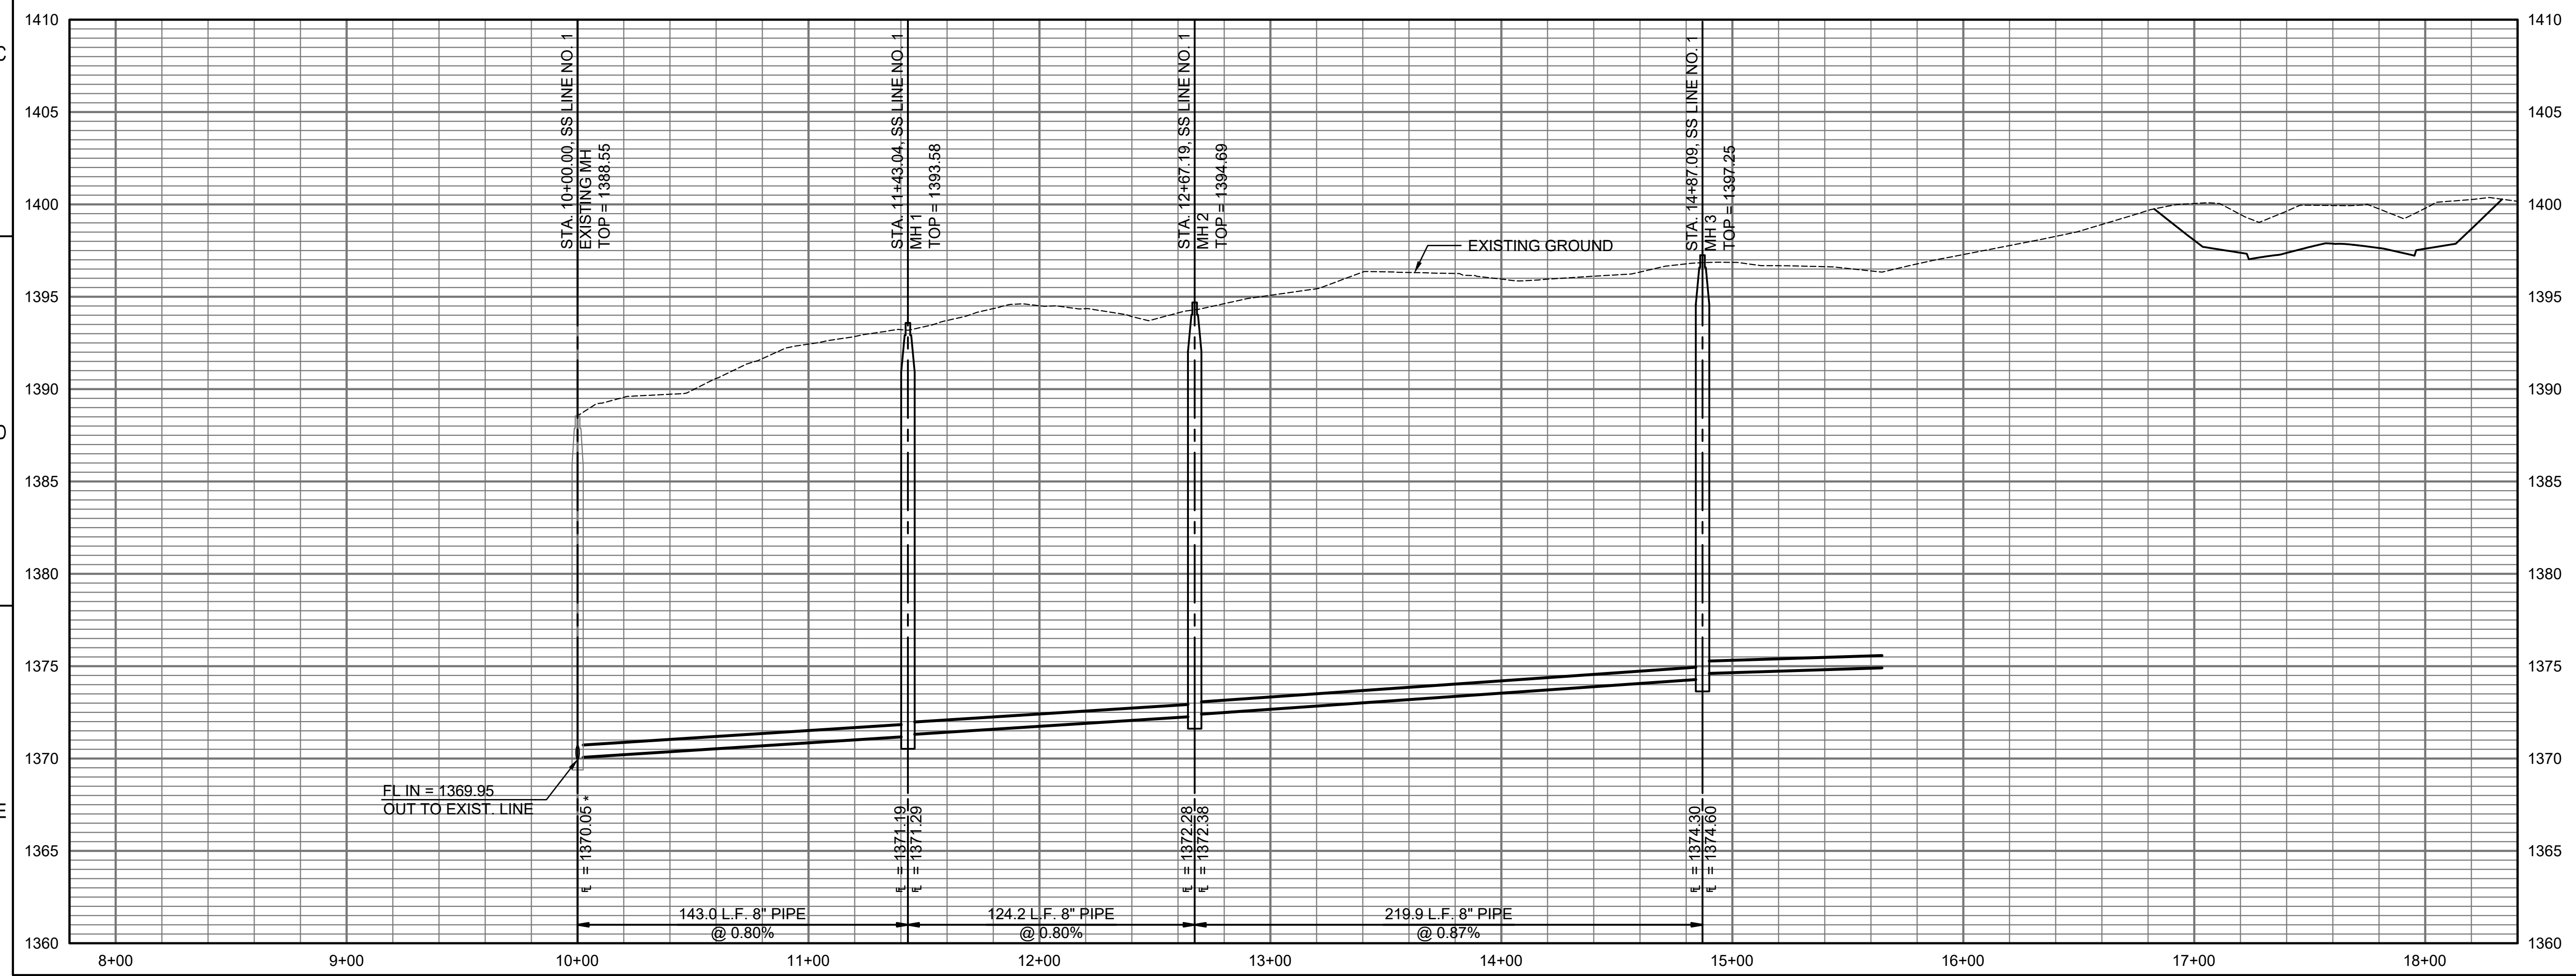

SANITARY SEWER IMPROVEMENTS TO SERVE THE VILLAS AT OAK CREEK 3RD ADDITION  
 GARY JANZEN, P.E. - CITY ENGINEER  
 CITY OF WICHITA ENGINEERING PROJECT NO. 468-2022-021574

JOB NO.	210524-002-0042
DATE	AUGUST 2022
PM	TBK
DESIGNED BY	SNW
DRAWN BY	DMS
CHECKED BY	TBK

SANITARY SEWER LINE NO. 1

SAVED 9/9/2022 3:35:11 PM BY KURTIS DEKAT  
 PLOTTED 9/9/2022 3:40:09 PM BY KURTIS DEKAT  
 U:\WICHITA-CIVIL\2021\210524\02\PECDRAWINGS\210524-002-CU102.DWG