

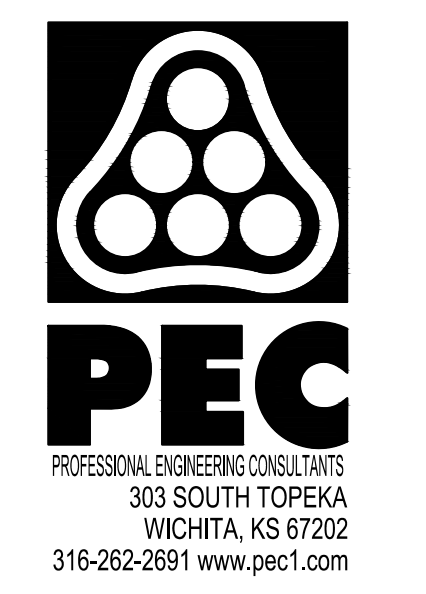


SANITARY SEWER RISER TABLE						FOR INFORMATION ONLY		
NUMBER	TYPE	LOT NO.	BLOCK NO.	LINE NO.	STATION	DIRECTION	APPROXIMATE LENGTH	
							VERTICAL (FT)	
							HORIZONTAL (FT)	
5	4" MANHOLE CONNECTION	13	B	1	14+92	RT	18	9
6	4" TEE	1	B	1	20+51	LT	15	4
7	4" TEE	12	B	1	20+76	RT	15	24

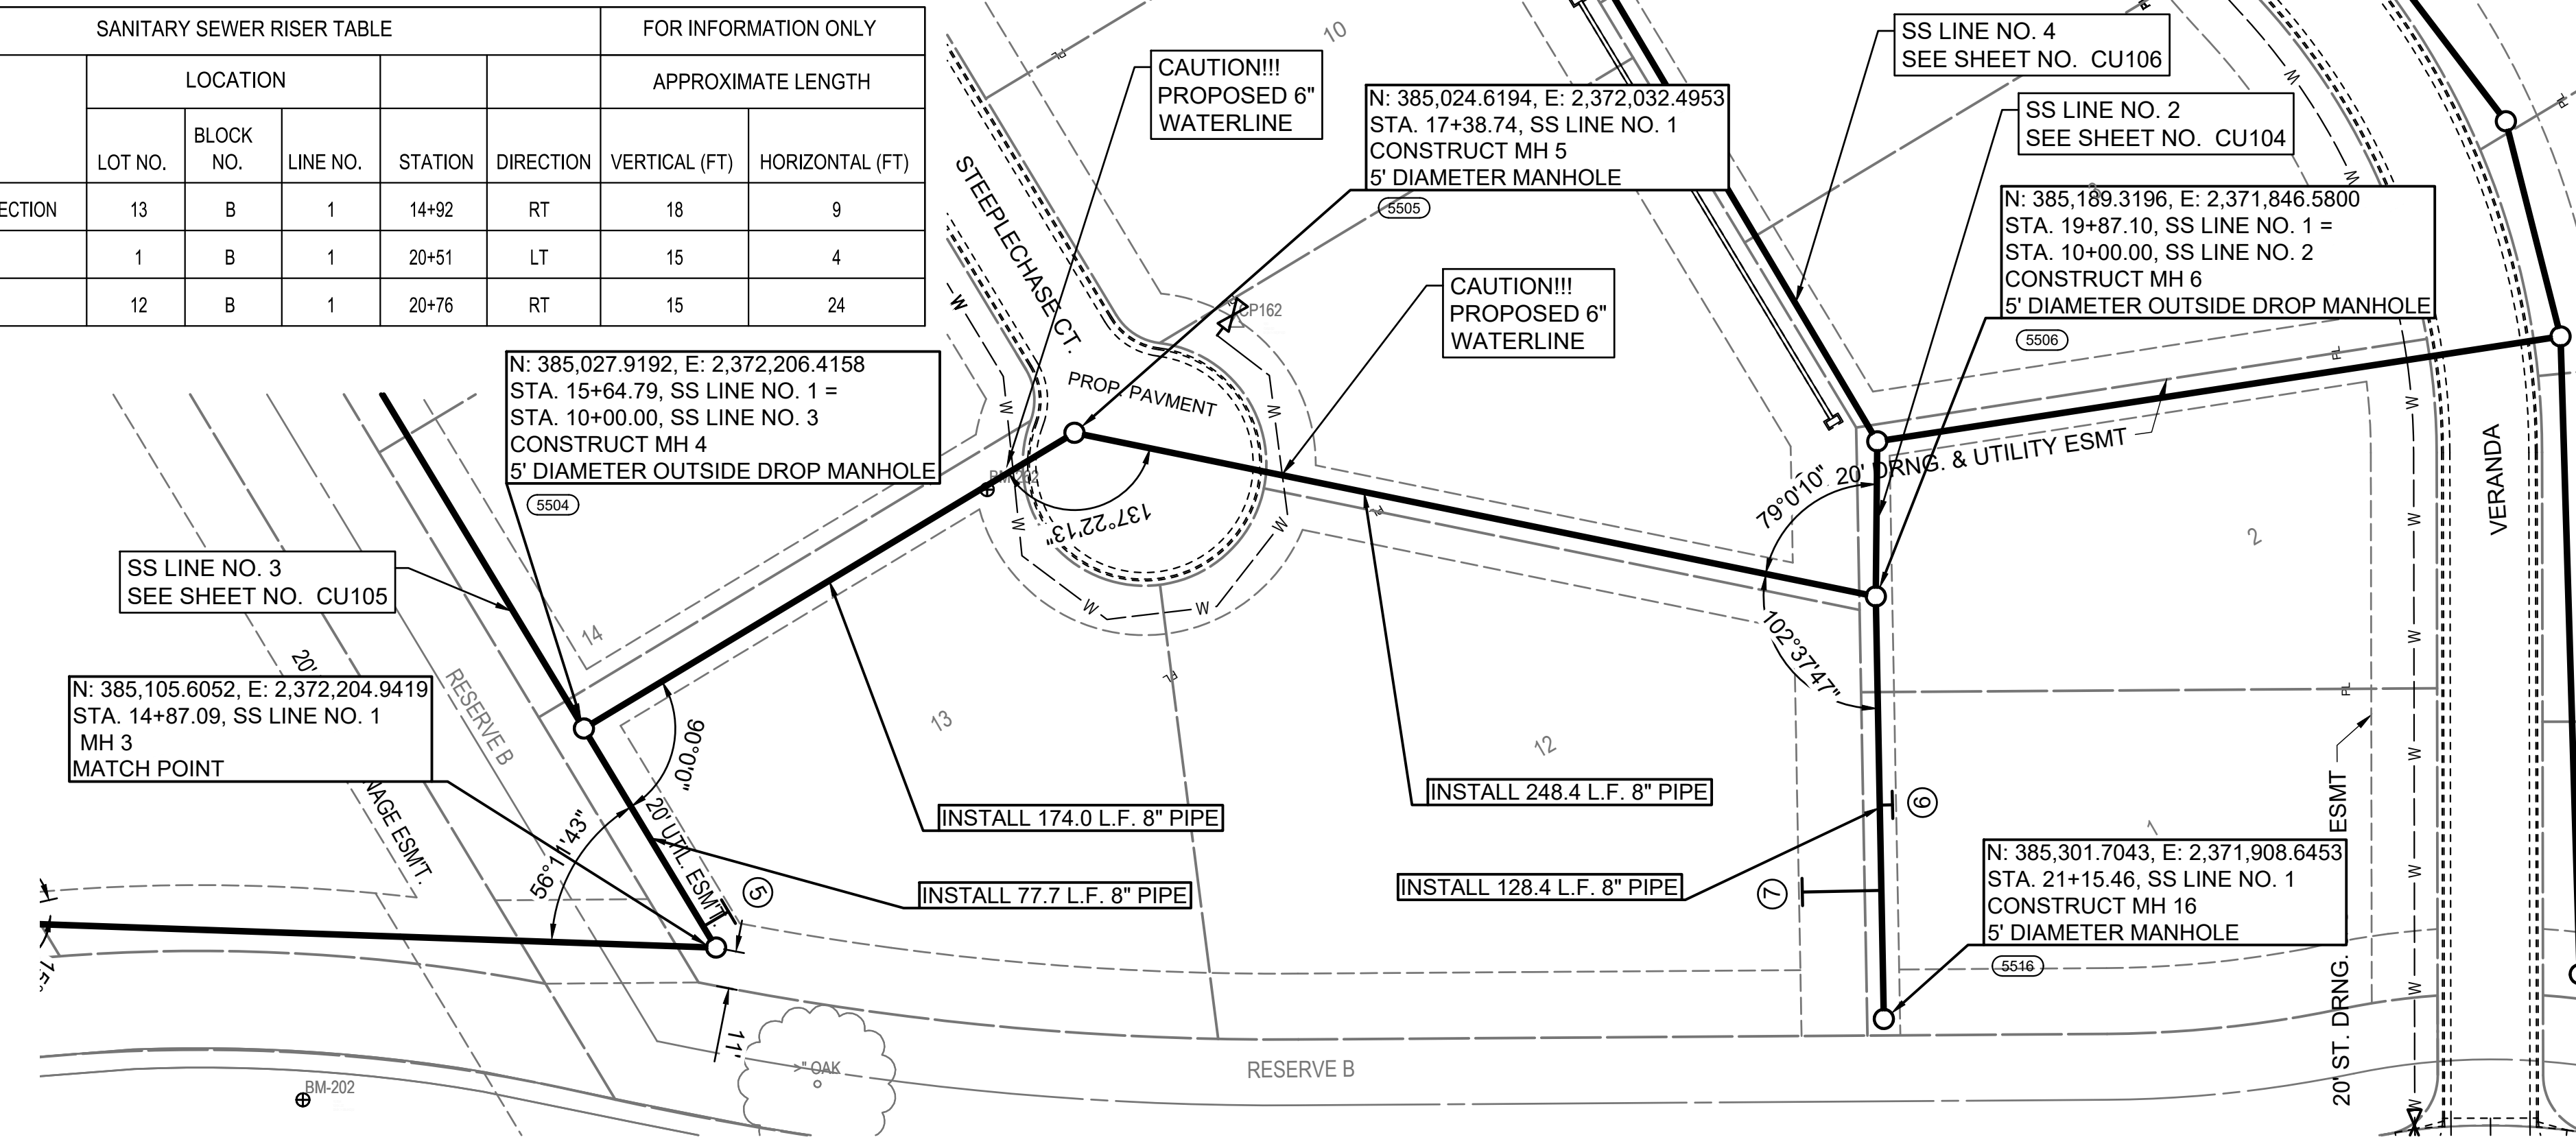

- LEGEND**
- (5500) - SEE SHEET NO. CU101 FOR SANITARY SEWER COORDINATES (TYP.)
 - (1) = DENOTES SEWER SERVICE. SEE THIS SHEET FOR SEWER SERVICE SCHEDULE AND SHEET NO. CU503 FOR DETAILS.

SS LINE NO. 1

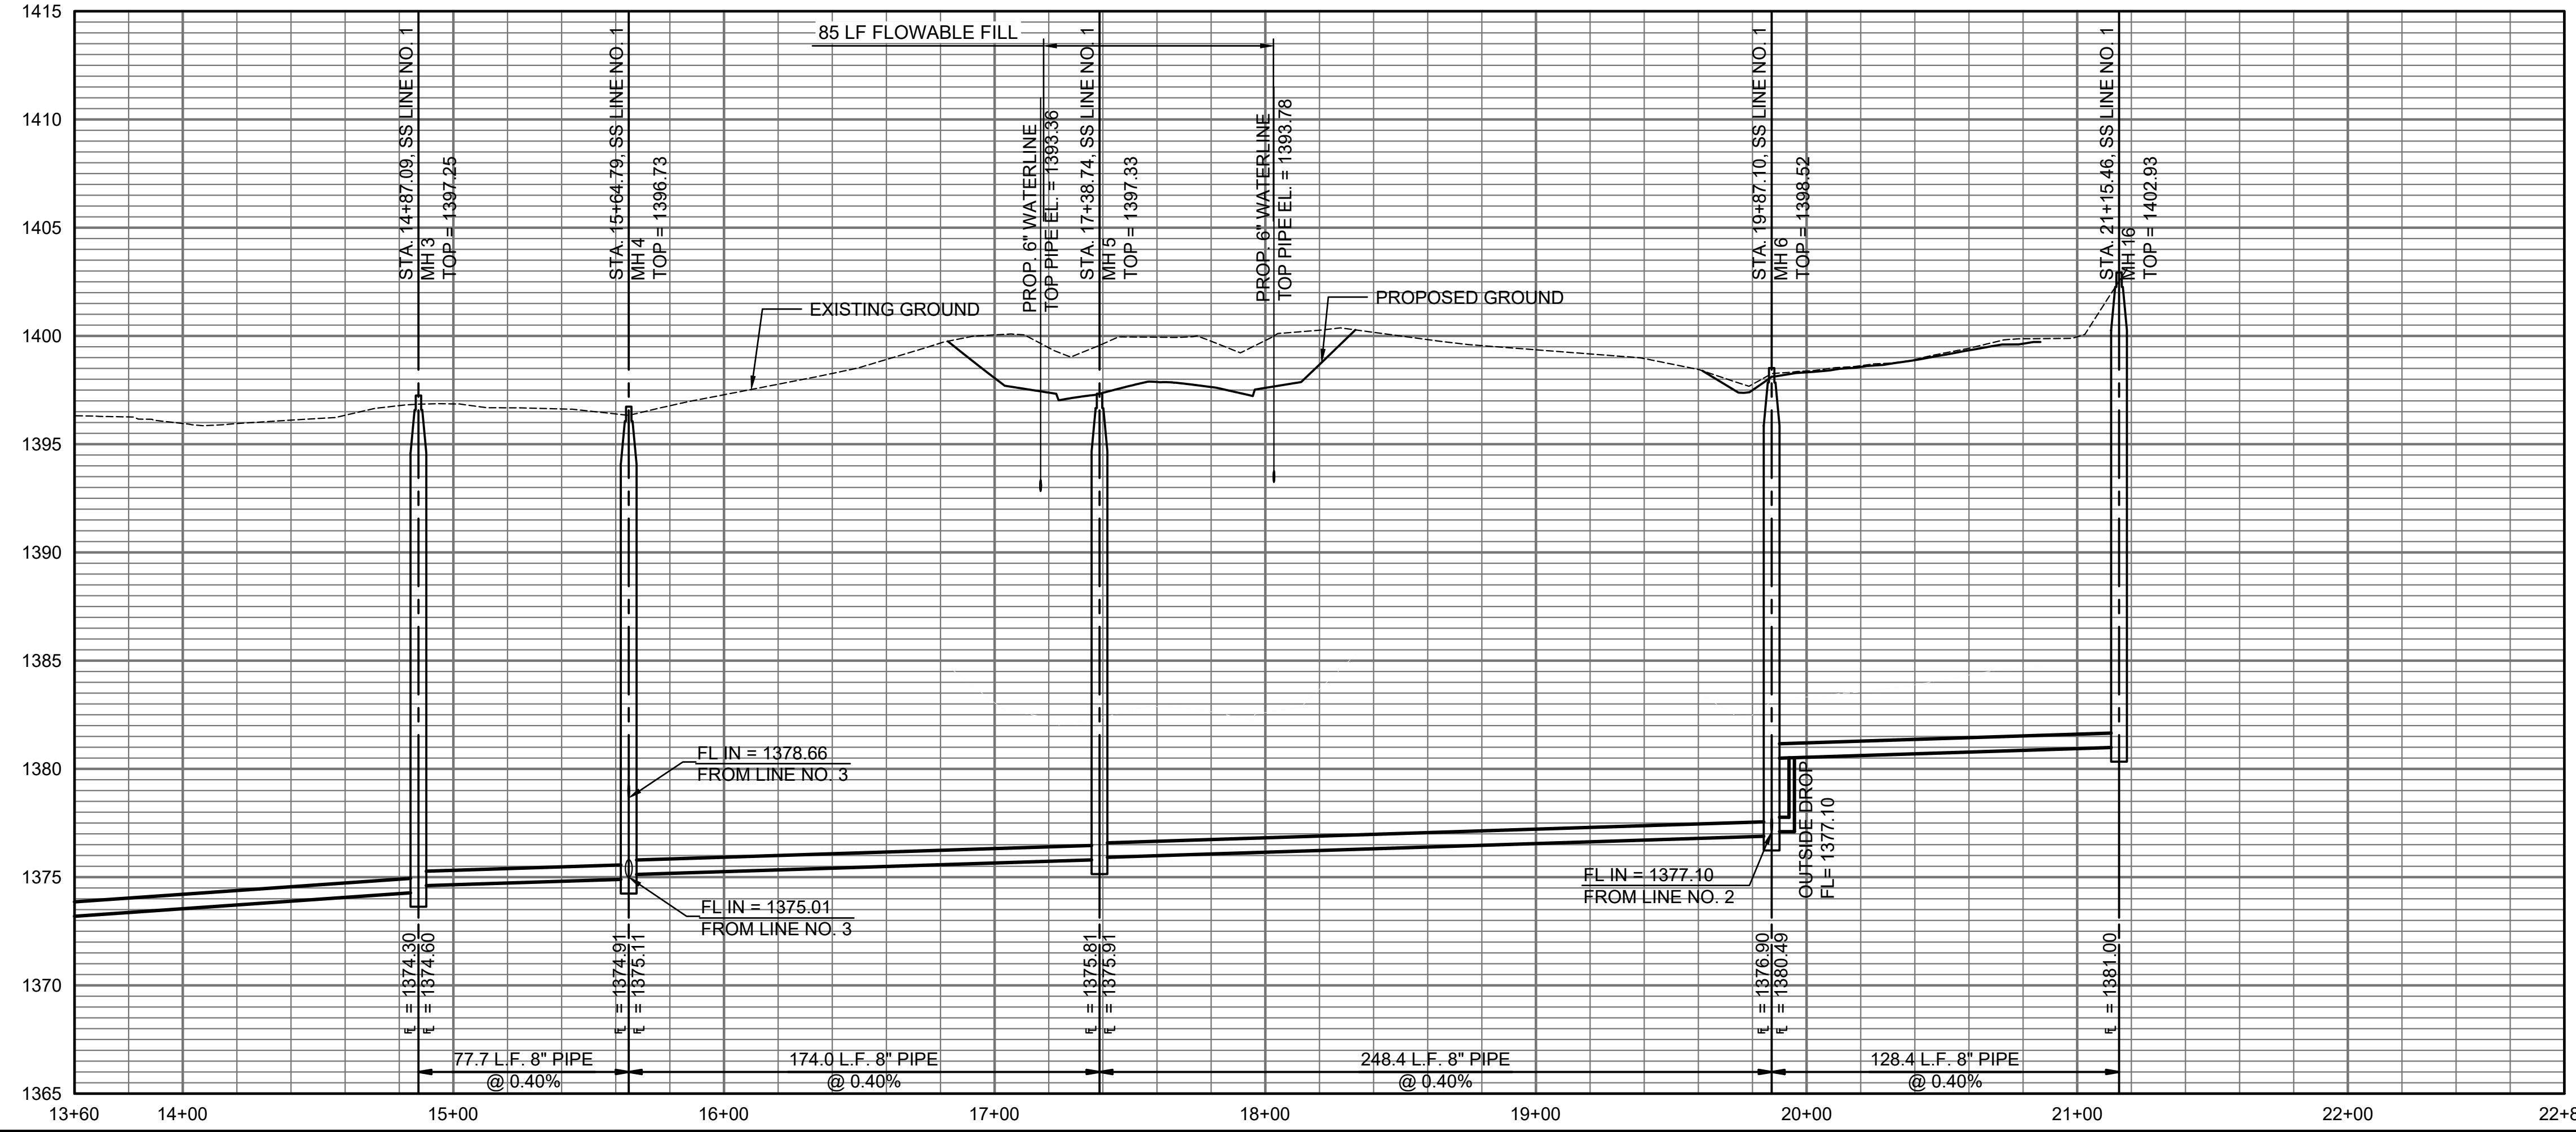

SAVED 9/9/2022 3:35:02 PM BY KURTIS DEKAT
 PLOTTED 9/9/2022 3:40:23 PM BY KURTIS DEKAT
 U:\WICHITA-CIVIL\2021\210524\02\PEC\DRAWINGS\210524-002-CU103.DWG

SANITARY SEWER IMPROVEMENTS
 TO SERVE
 THE VILLAS AT
 OAK CREEK 3RD ADDITION
 GARY JANZEN, P.E. - CITY ENGINEER
 CITY OF WICHITA ENGINEERING PROJECT NO.
 468-2022-021574

JOB NO.	210524-002-0042
DATE	AUGUST 2022
PM	TBK
DESIGNED BY	SNW
DRAWN BY	DMS
CHECKED BY	TBK

SANITARY SEWER LINE NO. 1