



SAVED 9/9/2022 3:34:54 PM BY KURTIS DEKAT
 PLOTTED 9/9/2022 3:40:35 PM BY KURTIS DEKAT
 U:\WICHITA-CIVIL\2021\210524002\PECDRAWINGS\210524-002-CU104.DWG

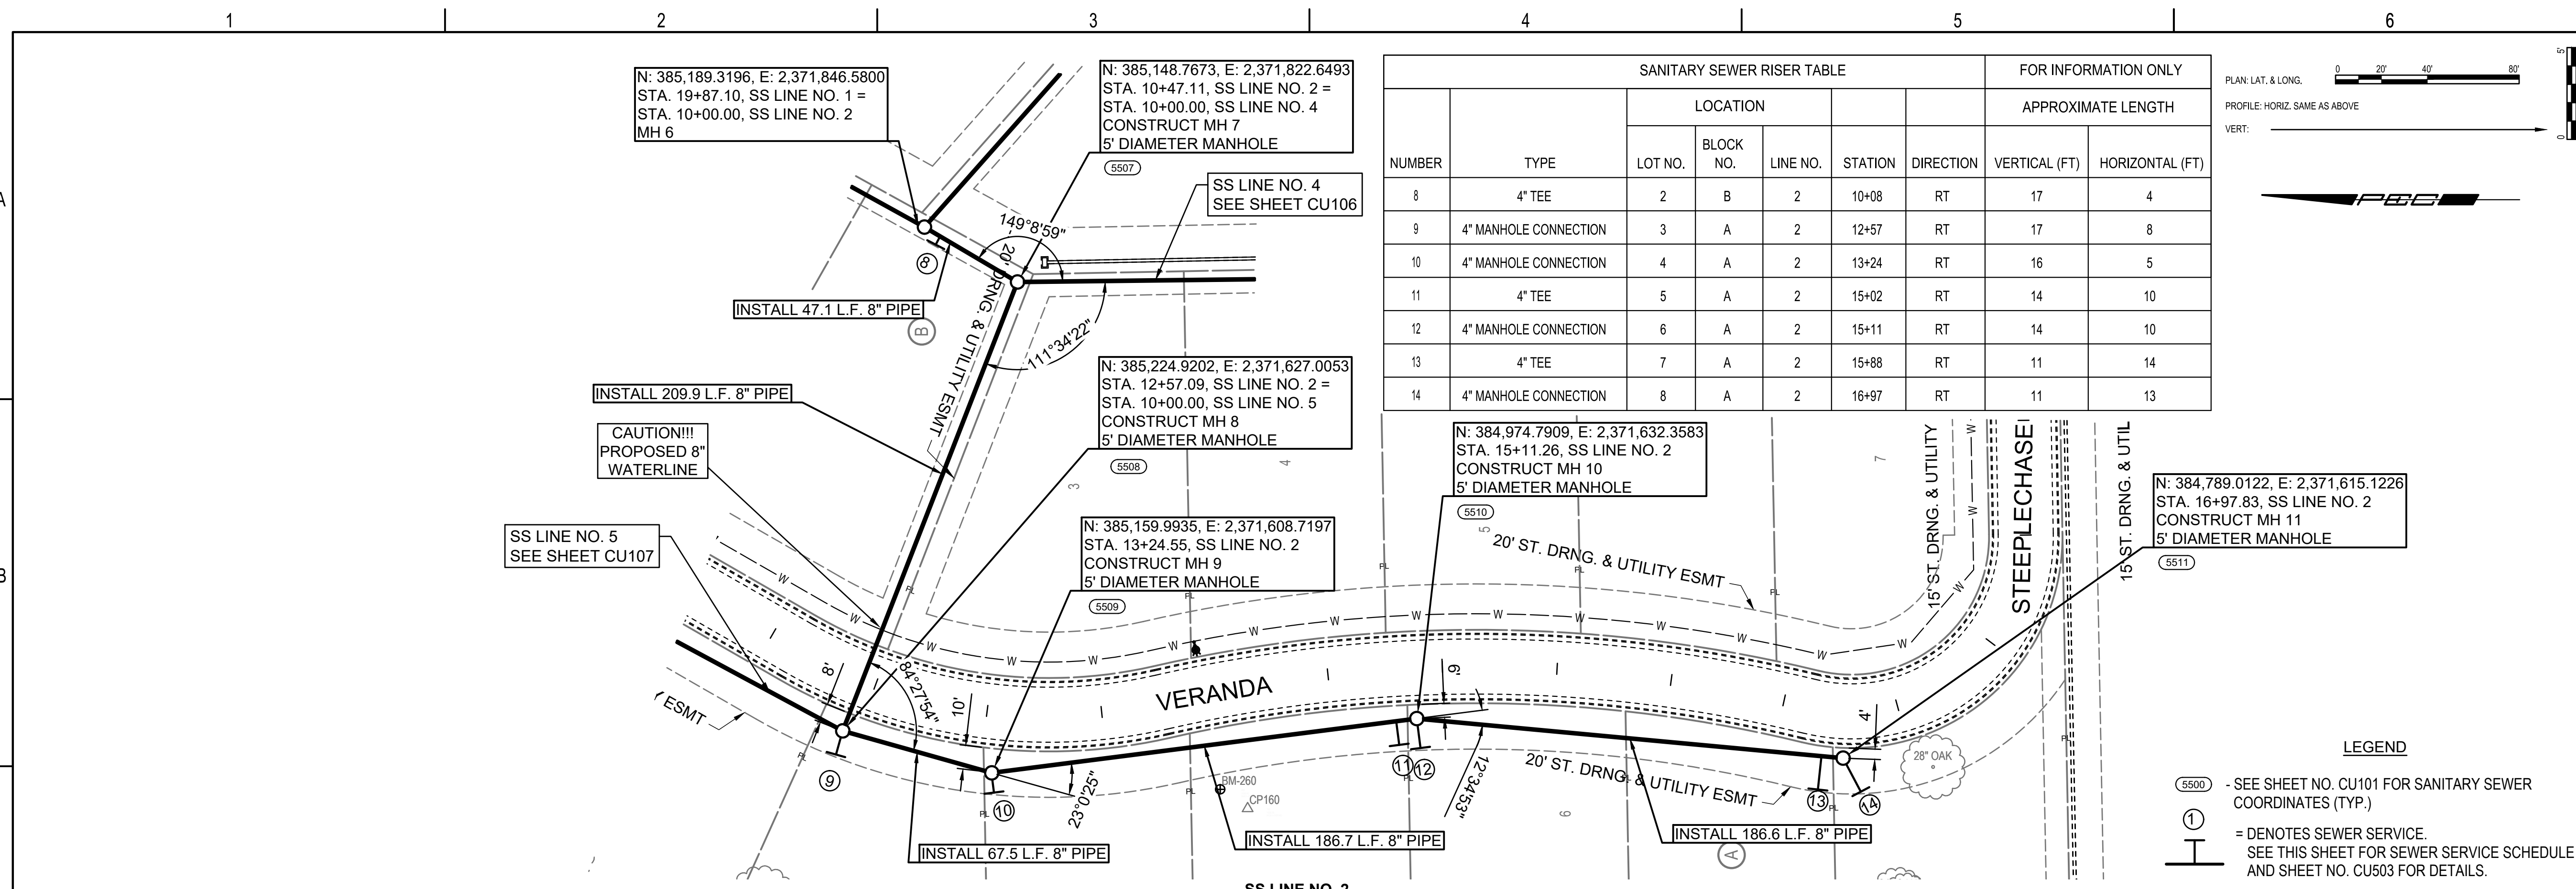

SANITARY SEWER RISER TABLE							FOR INFORMATION ONLY	
NUMBER	TYPE	LOCATION			STATION	DIRECTION	APPROXIMATE LENGTH	
		LOT NO.	BLOCK NO.	LINE NO.			VERTICAL (FT)	HORIZONTAL (FT)
8	4" TEE	2	B	2	10+08	RT	17	4
9	4" MANHOLE CONNECTION	3	A	2	12+57	RT	17	8
10	4" MANHOLE CONNECTION	4	A	2	13+24	RT	16	5
11	4" TEE	5	A	2	15+02	RT	14	10
12	4" MANHOLE CONNECTION	6	A	2	15+11	RT	14	10
13	4" TEE	7	A	2	15+88	RT	11	14
14	4" MANHOLE CONNECTION	8	A	2	16+97	RT	11	13

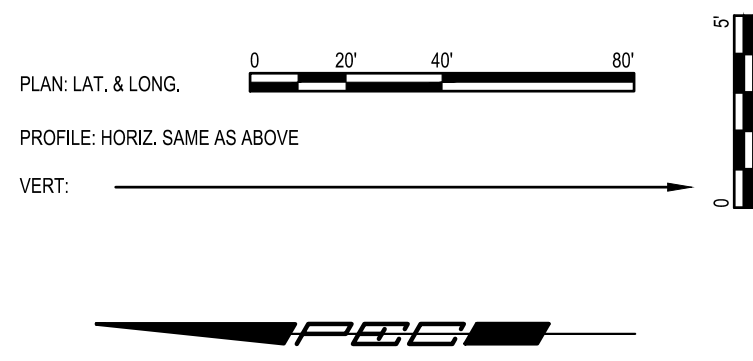

N: 385,189.3196, E: 2,371,846.5800
 STA. 19+87.10, SS LINE NO. 1 =
 STA. 10+00.00, SS LINE NO. 2
 MH 6

N: 385,148.7673, E: 2,371,822.6493
 STA. 10+47.11, SS LINE NO. 2 =
 STA. 10+00.00, SS LINE NO. 4
 CONSTRUCT MH 7
 5' DIAMETER MANHOLE

N: 385,224.9202, E: 2,371,627.0053
 STA. 12+57.09, SS LINE NO. 2 =
 STA. 10+00.00, SS LINE NO. 5
 CONSTRUCT MH 8
 5' DIAMETER MANHOLE

N: 385,159.9935, E: 2,371,608.7197
 STA. 13+24.55, SS LINE NO. 2
 CONSTRUCT MH 9
 5' DIAMETER MANHOLE



N: 384,974.7909, E: 2,371,632.3583
 STA. 15+11.26, SS LINE NO. 2
 CONSTRUCT MH 10
 5' DIAMETER MANHOLE

N: 384,789.0122, E: 2,371,615.1226
 STA. 16+97.83, SS LINE NO. 2
 CONSTRUCT MH 11
 5' DIAMETER MANHOLE

LEGEND

(5500) - SEE SHEET NO. CU101 FOR SANITARY SEWER COORDINATES (TYP.)

(H) - DENOTES SEWER SERVICE. SEE THIS SHEET FOR SEWER SERVICE SCHEDULE AND SHEET NO. CU503 FOR DETAILS.

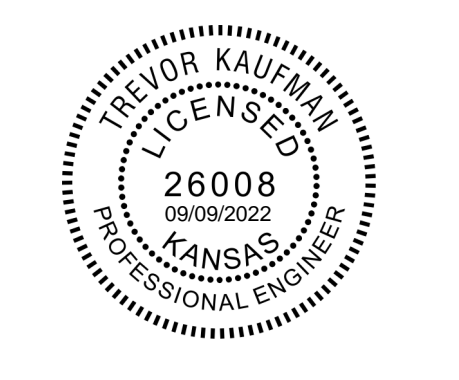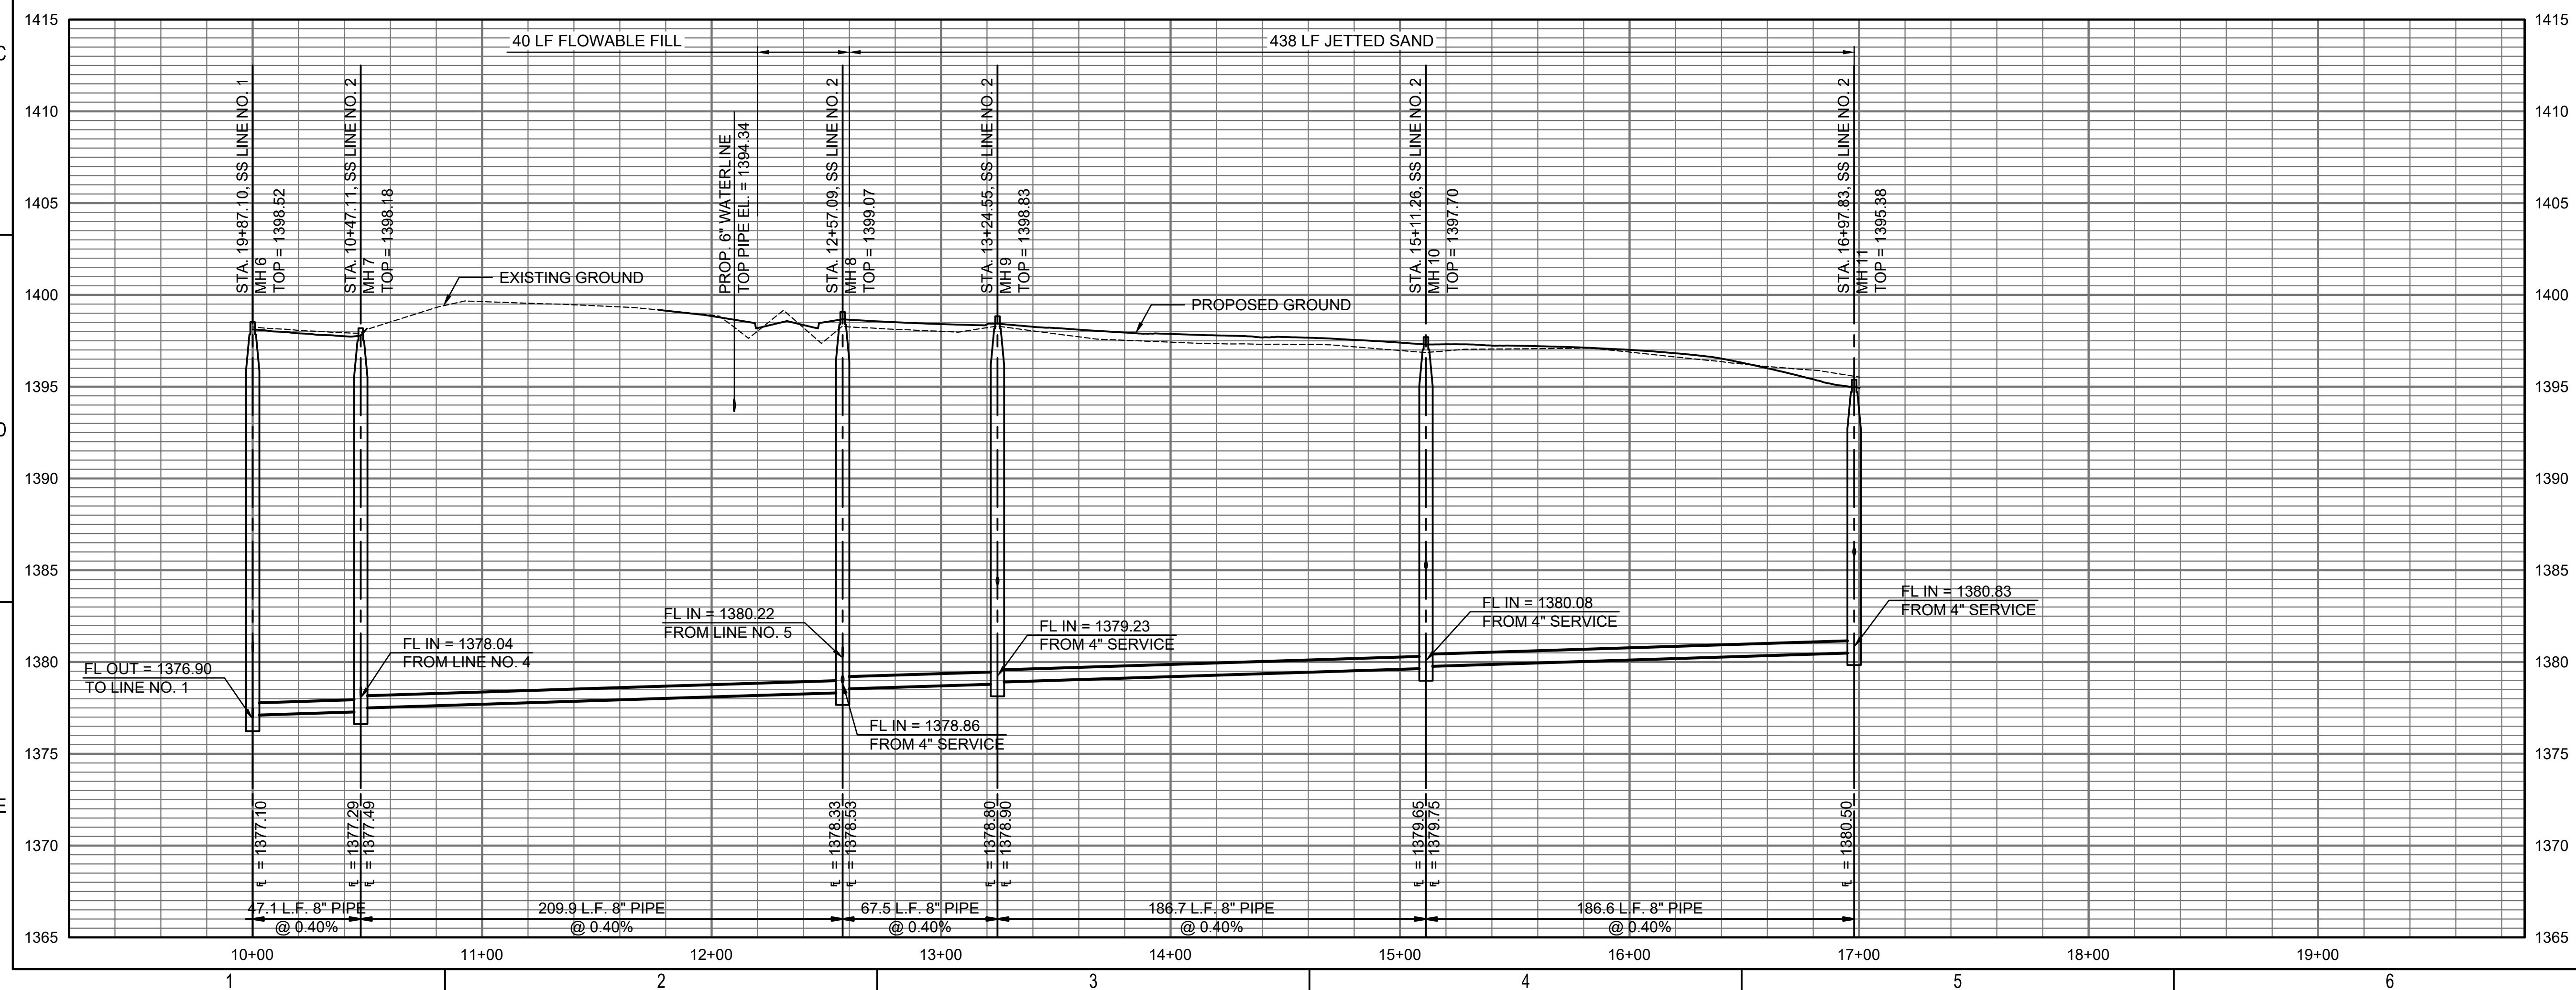

SANITARY SEWER IMPROVEMENTS TO SERVE THE VILLAS AT OAK CREEK 3RD ADDITION

GARY JANZEN, P.E. - CITY ENGINEER
 CITY OF WICHITA ENGINEERING PROJECT NO. 468-2022-021574

JOB NO.	210524-002-0042
DATE	AUGUST 2022
PM	TBK
DESIGNED BY	SNW
DRAWN BY	DMS
CHECKED BY	TBK

SANITARY SEWER LINE NO. 2