
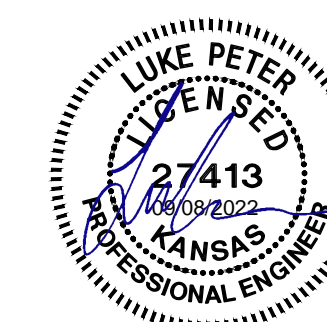


SAVED 6/13/2022 11:19:05 AM BY CARLOS.PEREZ  
 PLOTTED 9/8/2022 4:11:56 PM BY LUKE PETER  
 U:\WICHITA-CIVIL\2021\210524\000\PECDRAWINGS\150524-000-CP111.DWG

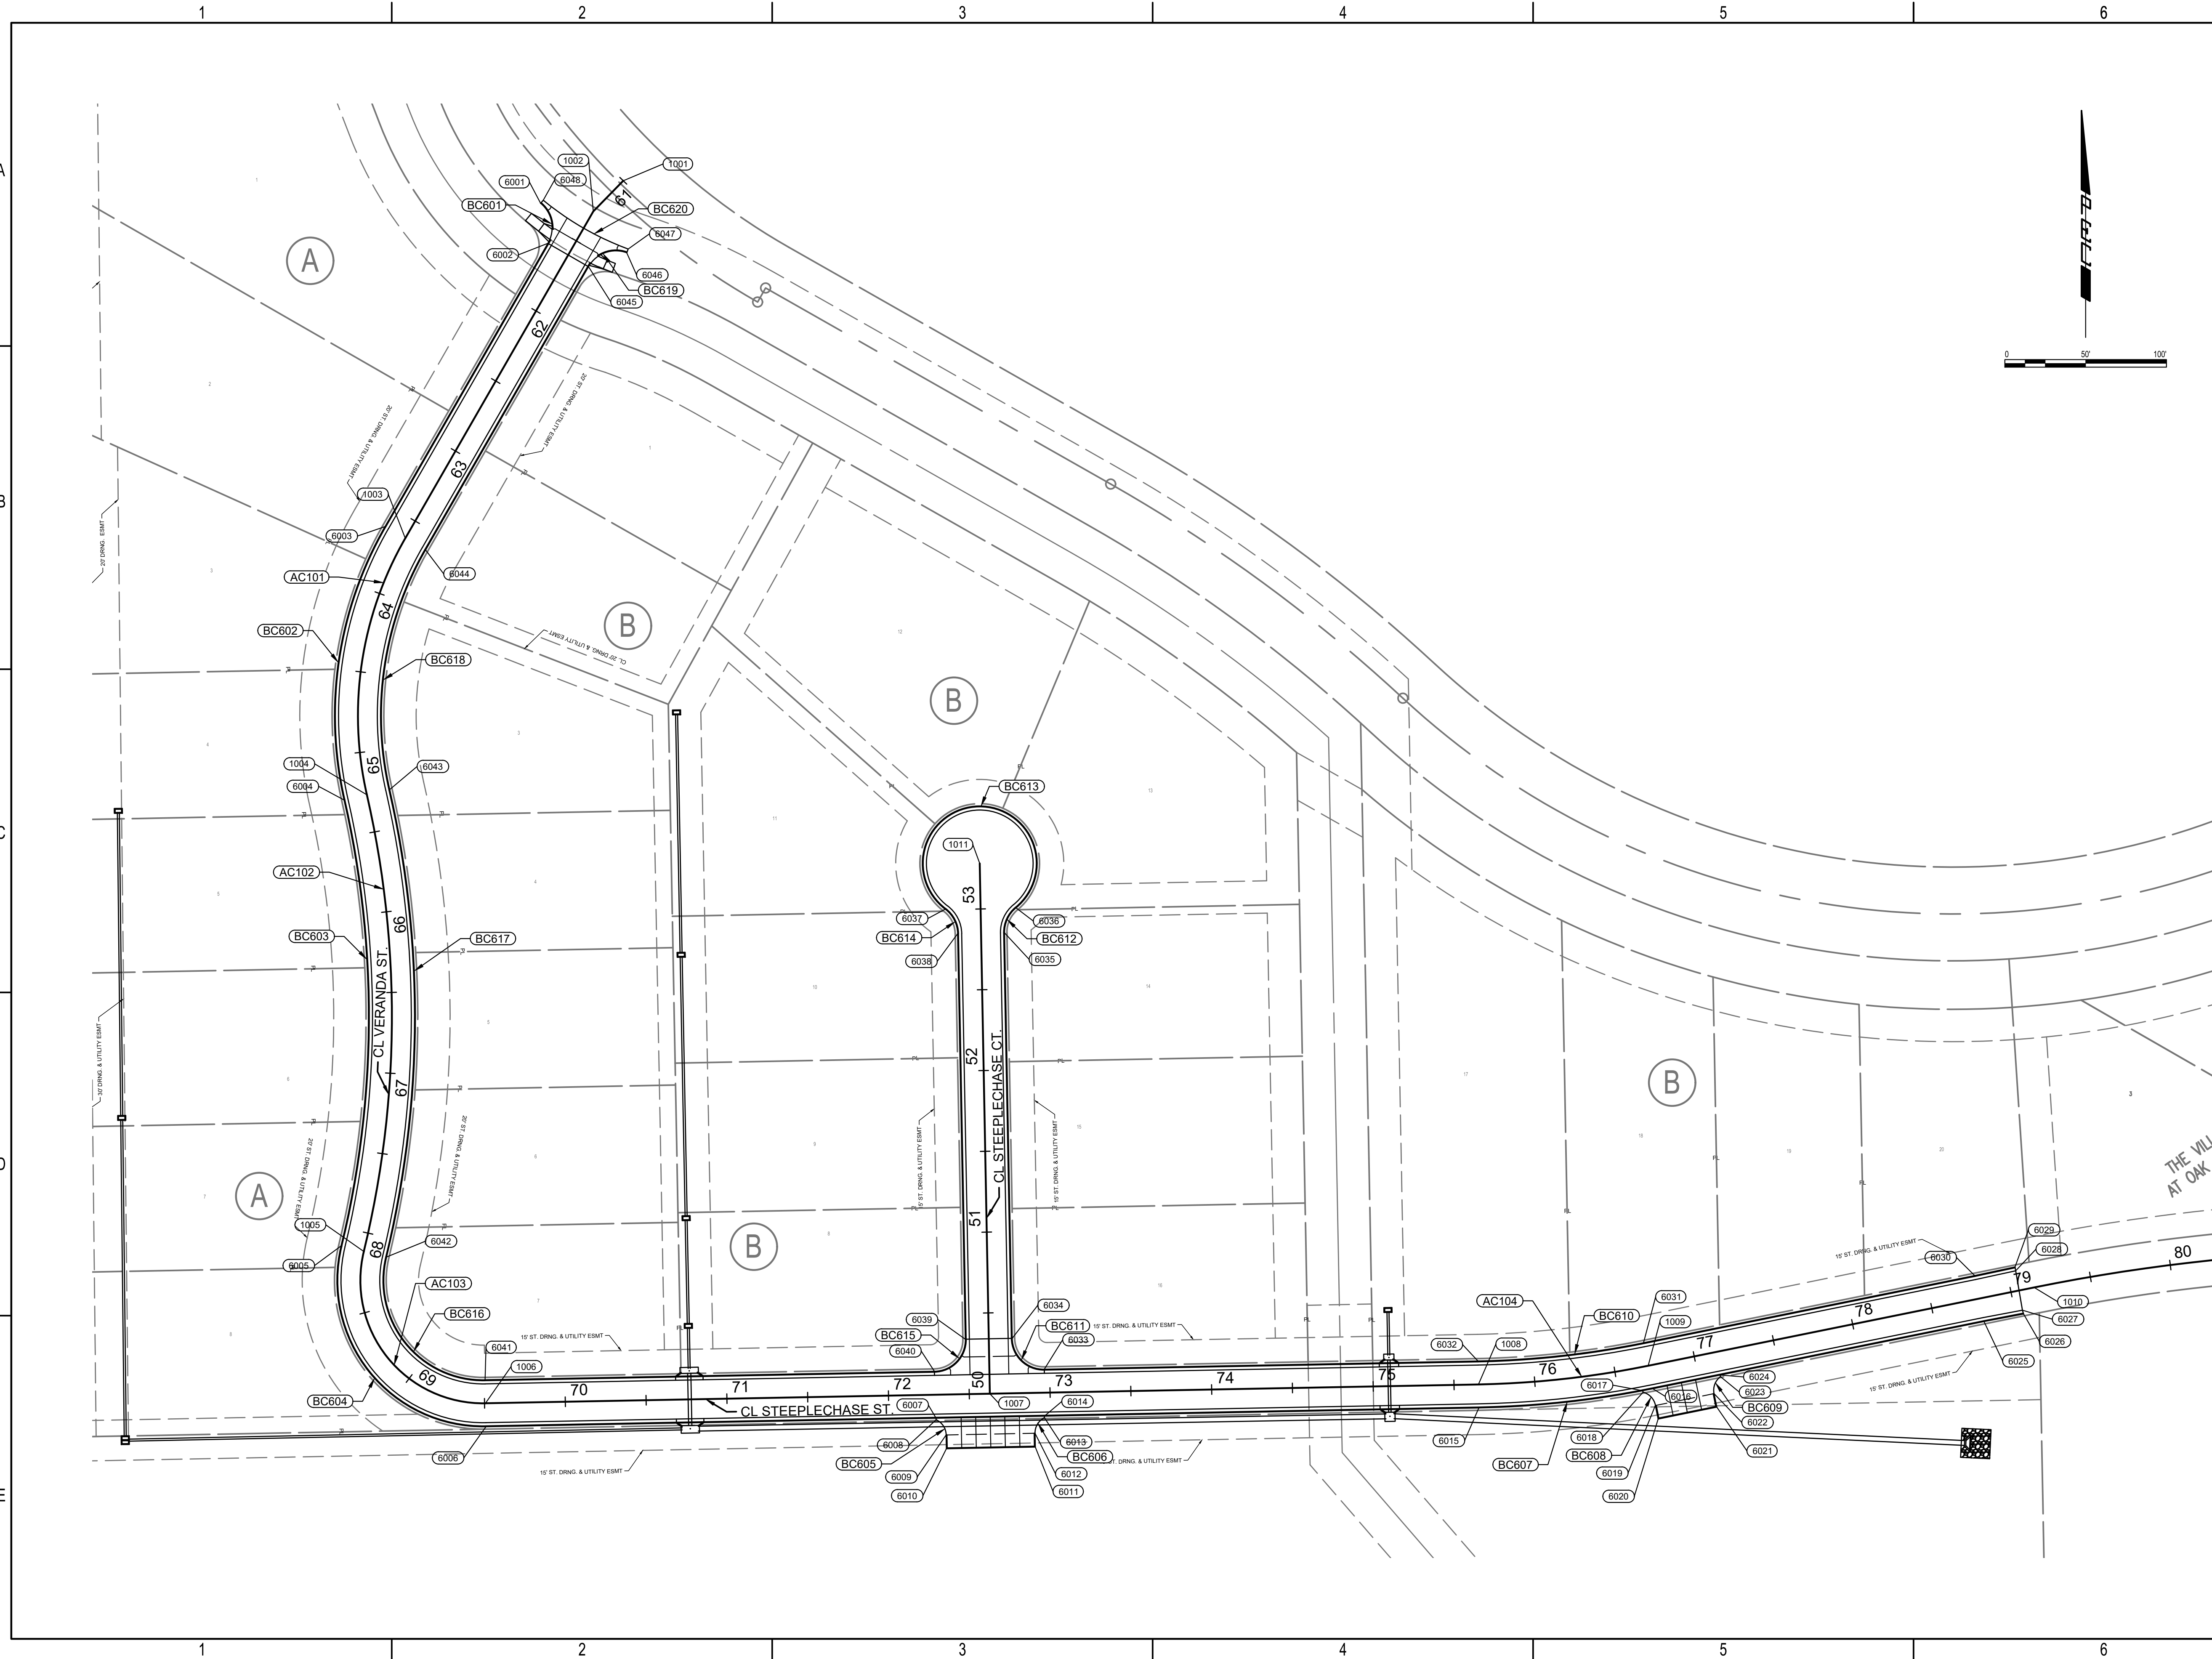

PAVING IMPROVEMENTS  
 TO SERVE  
 THE VILLAS AT  
 OAK CREEK 3RD ADDITION  
 GARY JANZEN, P.E. - CITY ENGINEER  
 CITY OF WICHITA ENGINEERING PROJECT NO. 472-2022-085795

JOB NO.	210524-000
DATE	SEPTEMBER 2022
PM	TPA
DESIGNED BY	AKL, LGP
DRAWN BY	CP
CHECKED BY	RJS

COORDINATE GEOMETRY  
 PLAN