

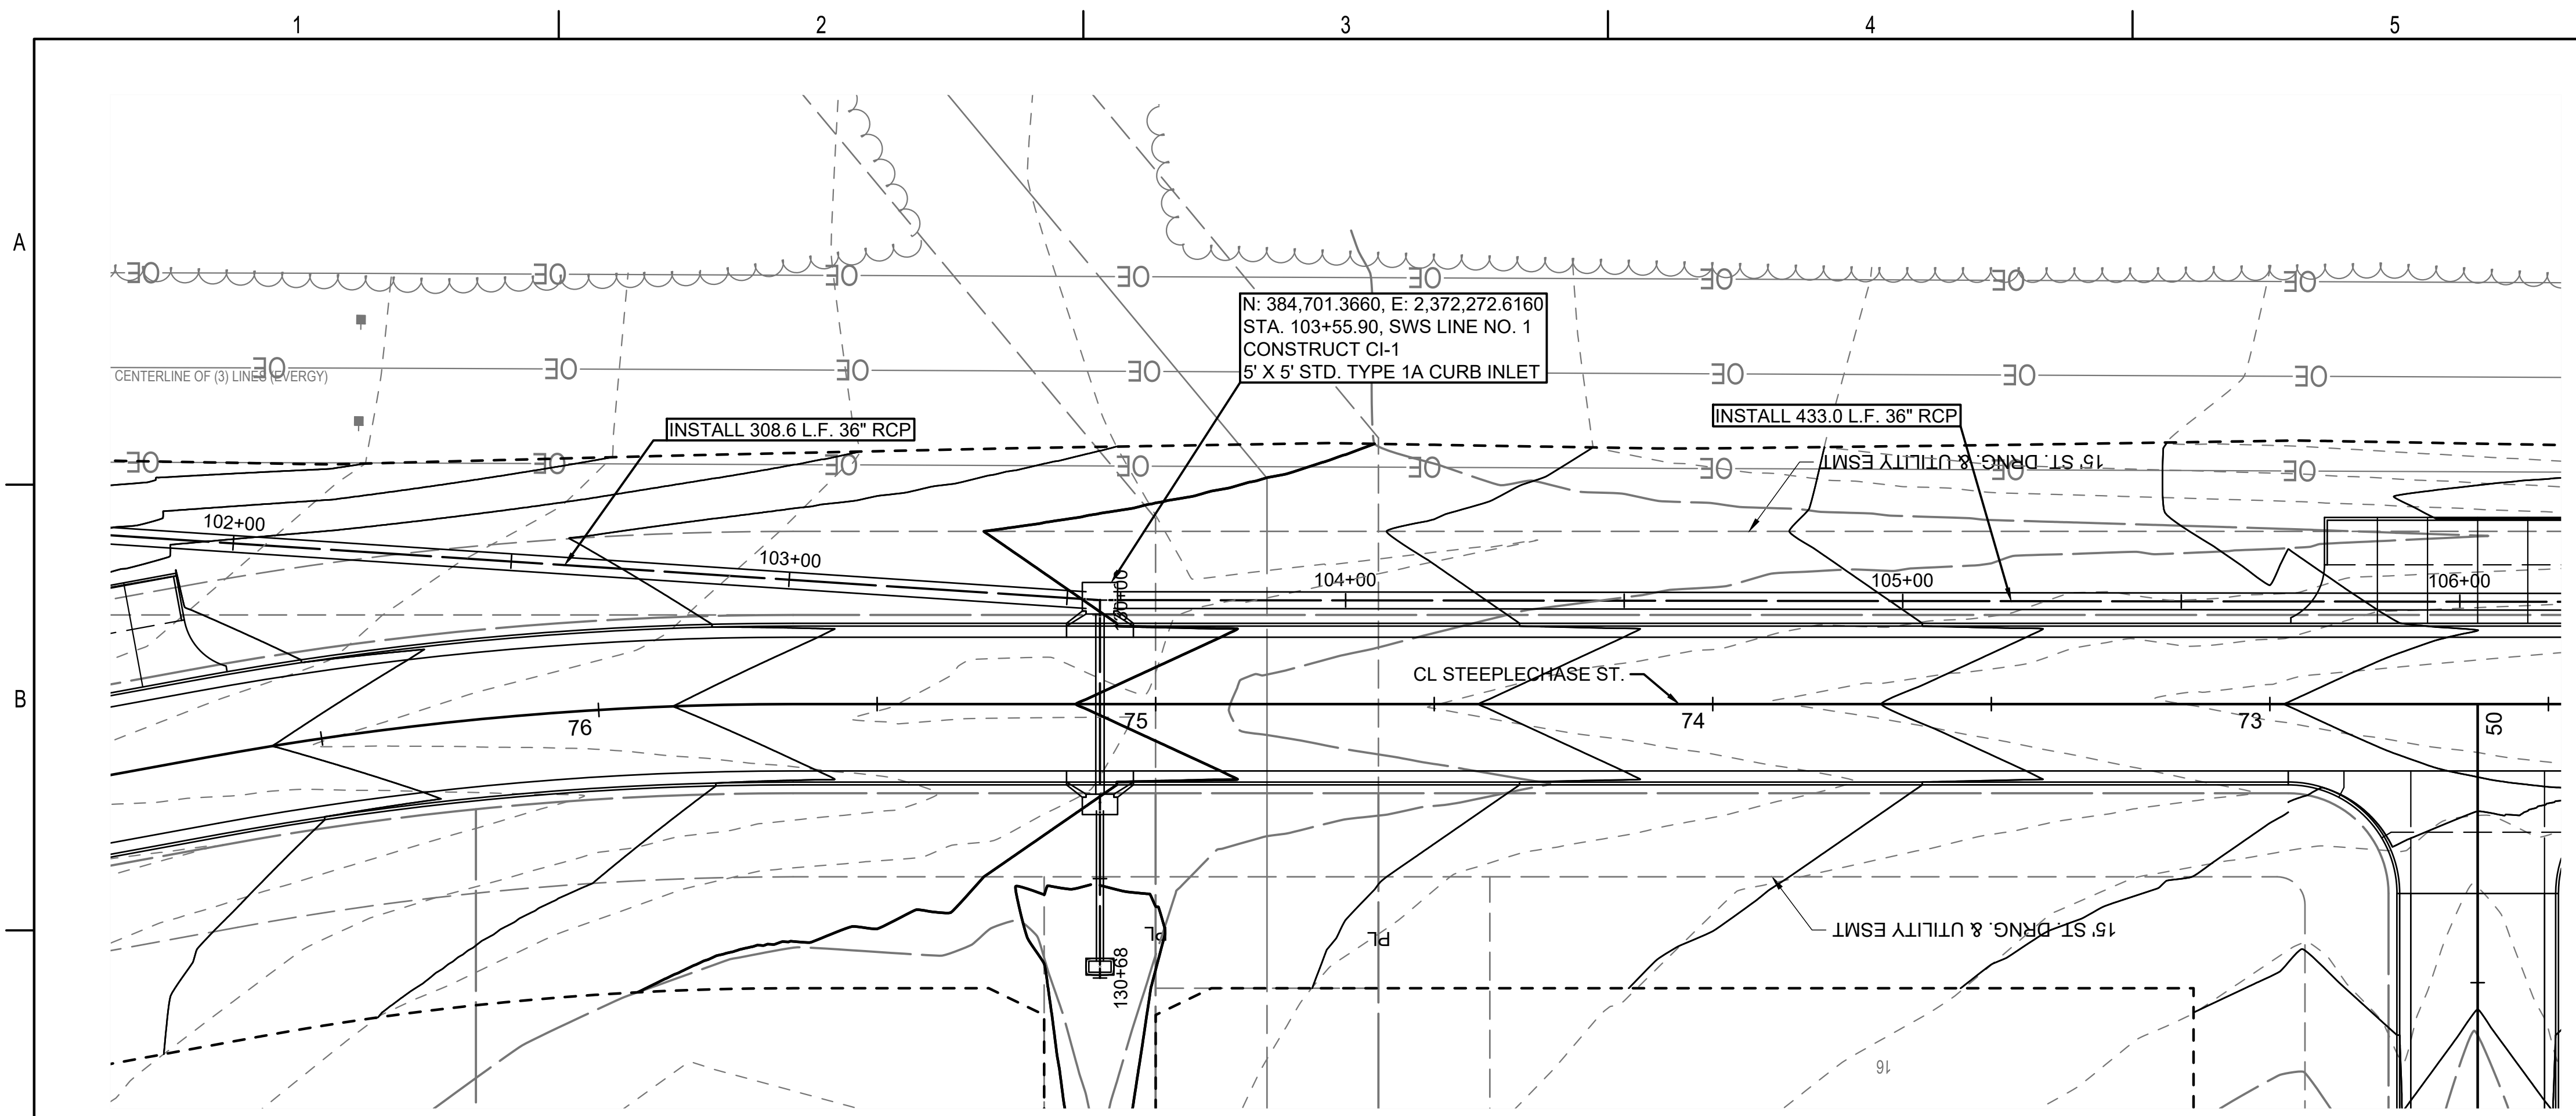
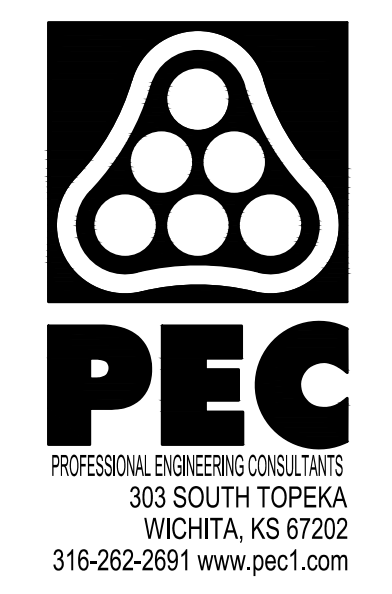


SAVED 9/8/2022 1:03:35 PM BY LUKE.PETER  
 PLOTTED 9/8/2022 4:13:11 PM BY LUKE.PETER  
 U:\WICHITA-CIVIL\2021\210524\000\PECDRAWINGS\210524-000-CP202.DWG

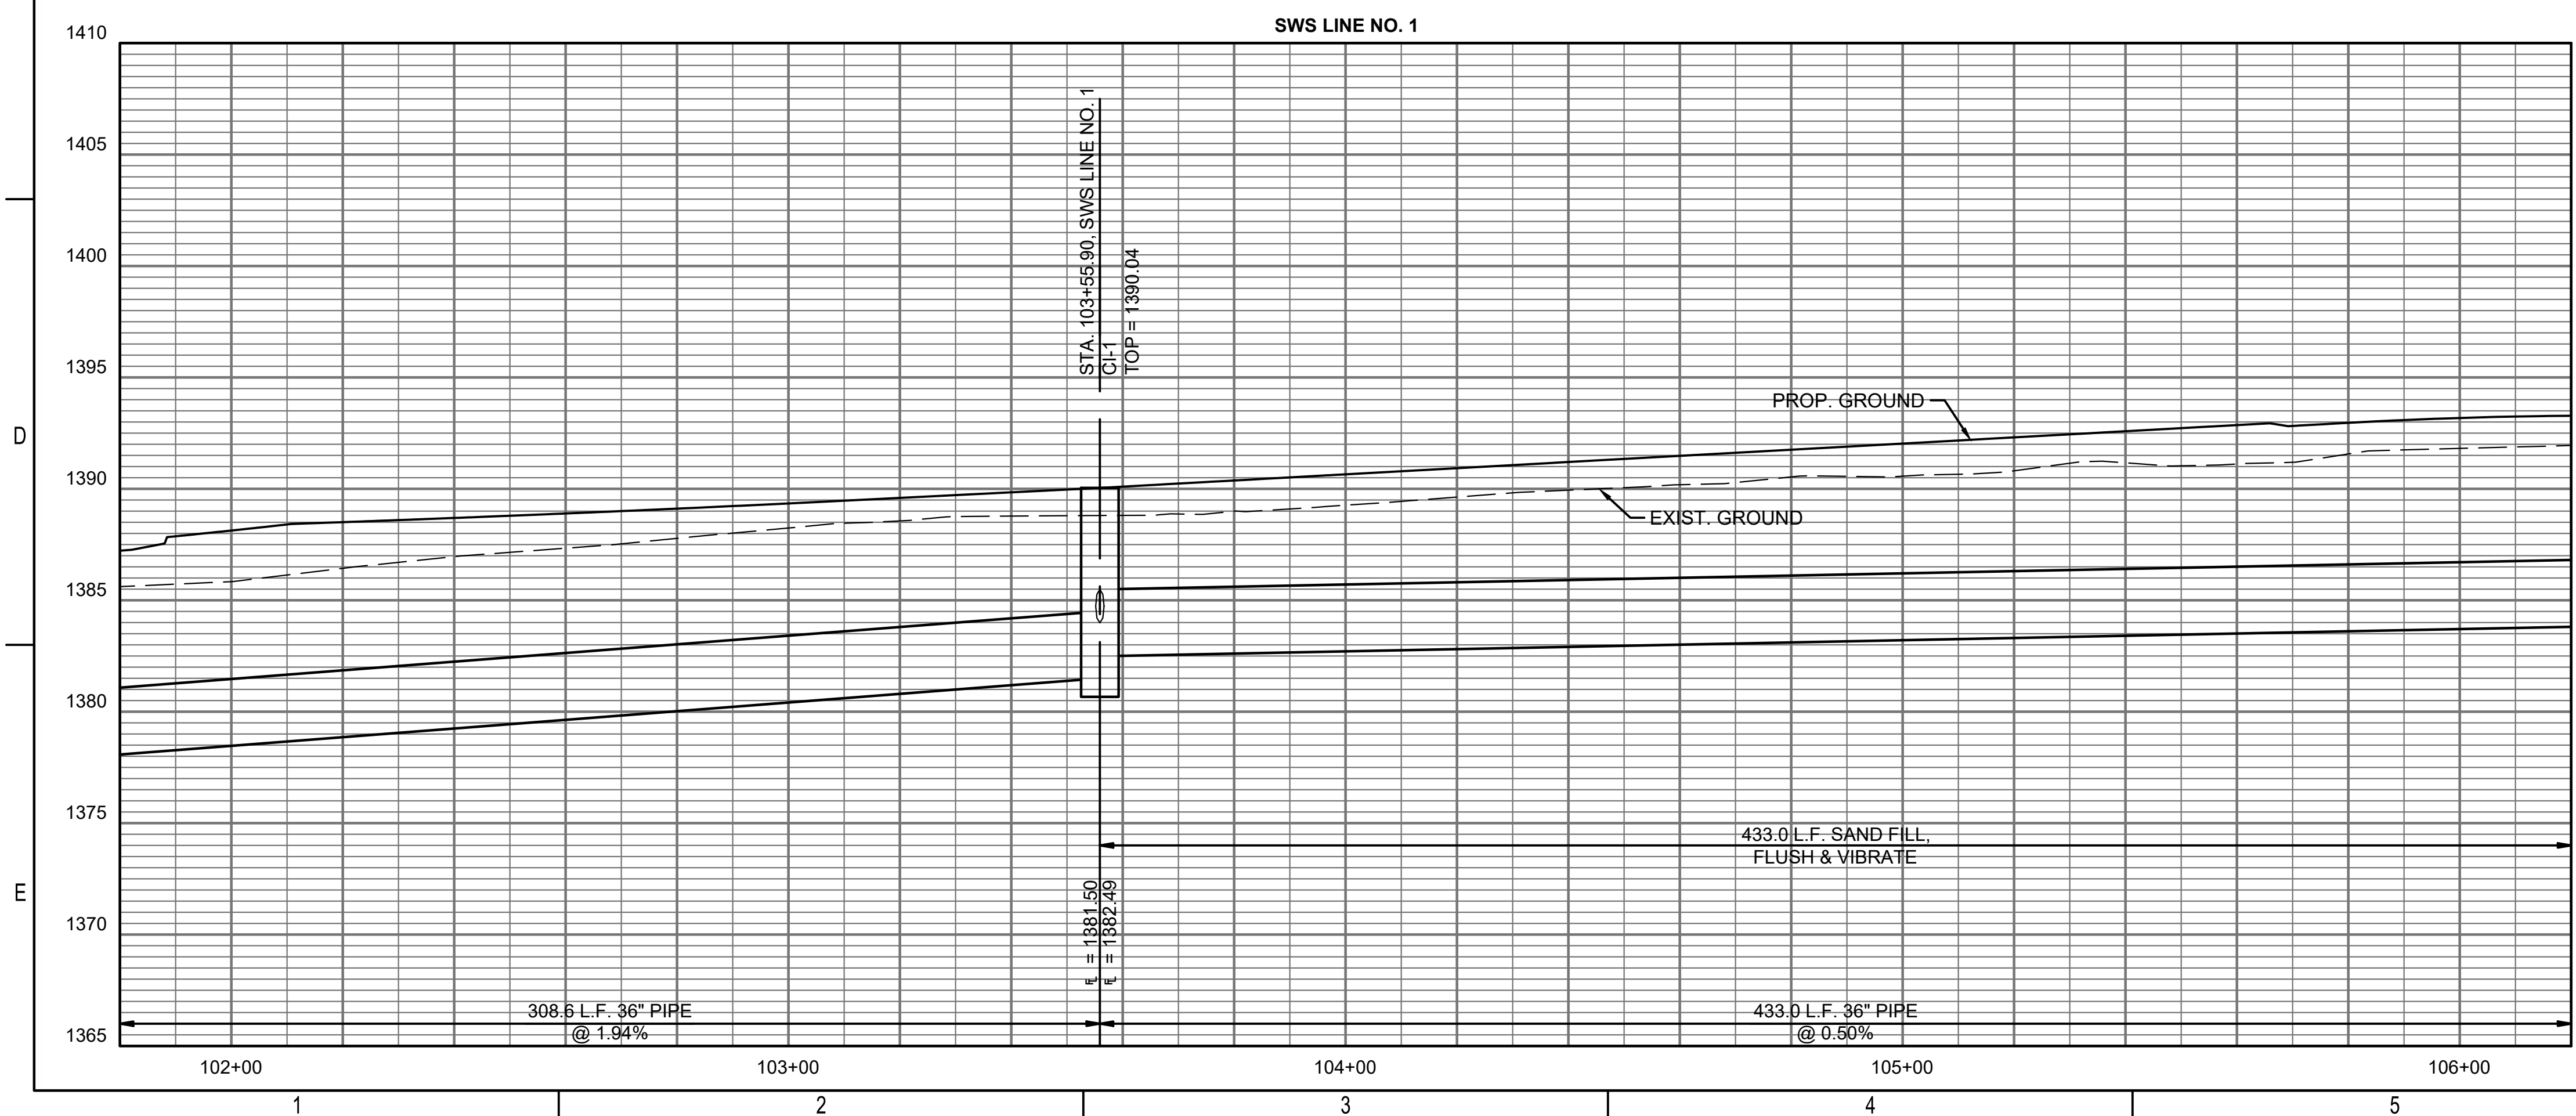

SEE SHEET NOS.  
 CP251, THRU CP254 FOR  
 STRUCTURE DETAILS

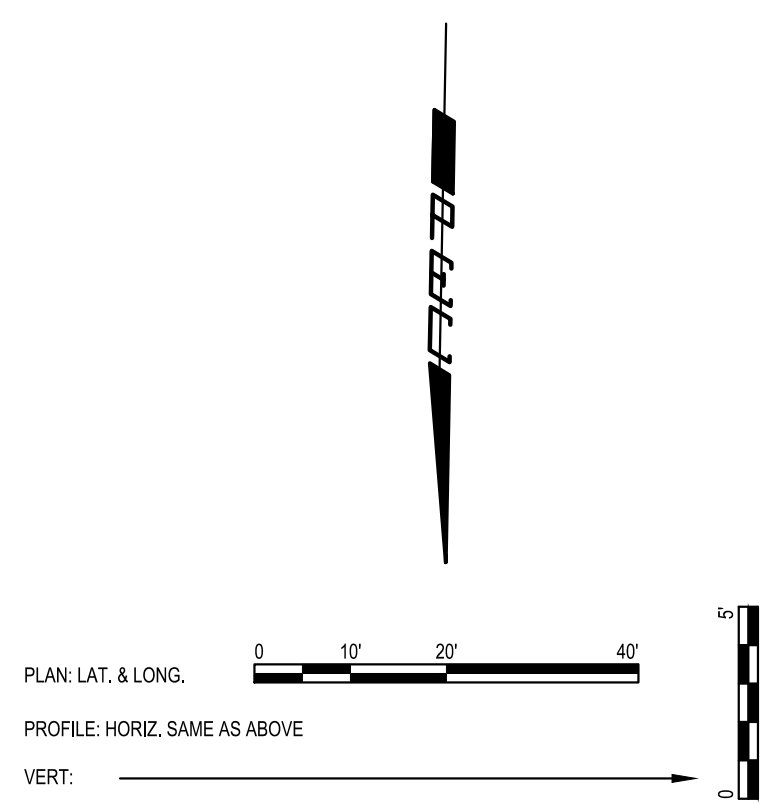

**PAVING IMPROVEMENTS  
 TO SERVE  
 THE VILLAS AT  
 OAK CREEK 3RD ADDITION**  
 GARY JANZEN, P.E. - CITY ENGINEER  
 CITY OF WICHITA ENGINEERING PROJECT NO.  
 472-2022-085795

JOB NO.	210524-000
DATE	SEPTEMBER 2022
PM	TPA
DESIGNED BY	AKL, LGP
DRAWN BY	CP
CHECKED BY	RJS

SWS LINE NO. 1 PLAN &  
 PROFILE

**CP202**  
 27 OF 53