

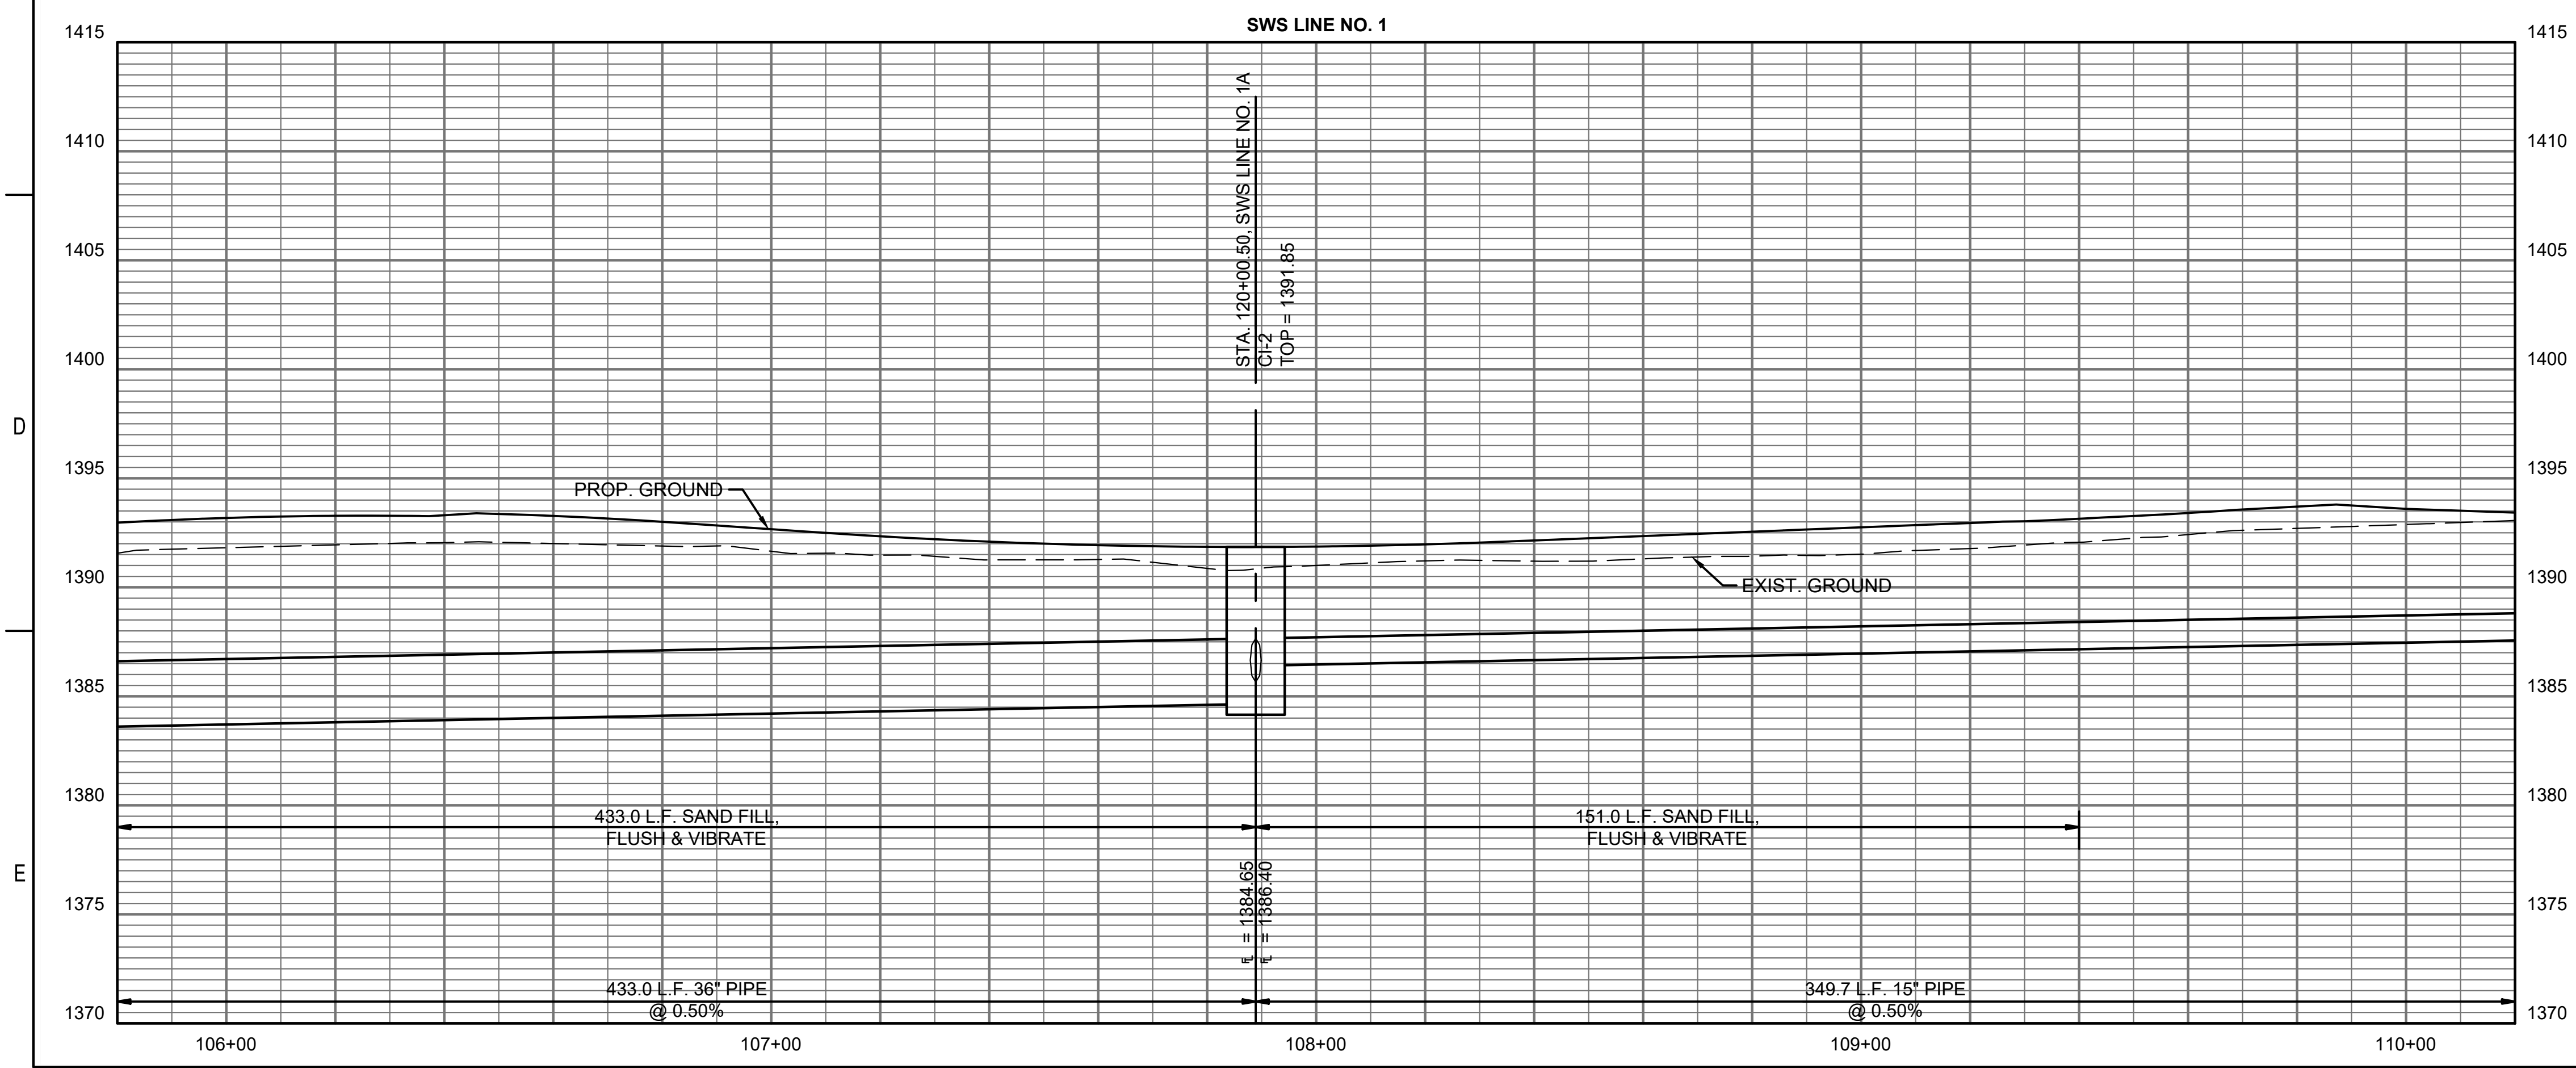
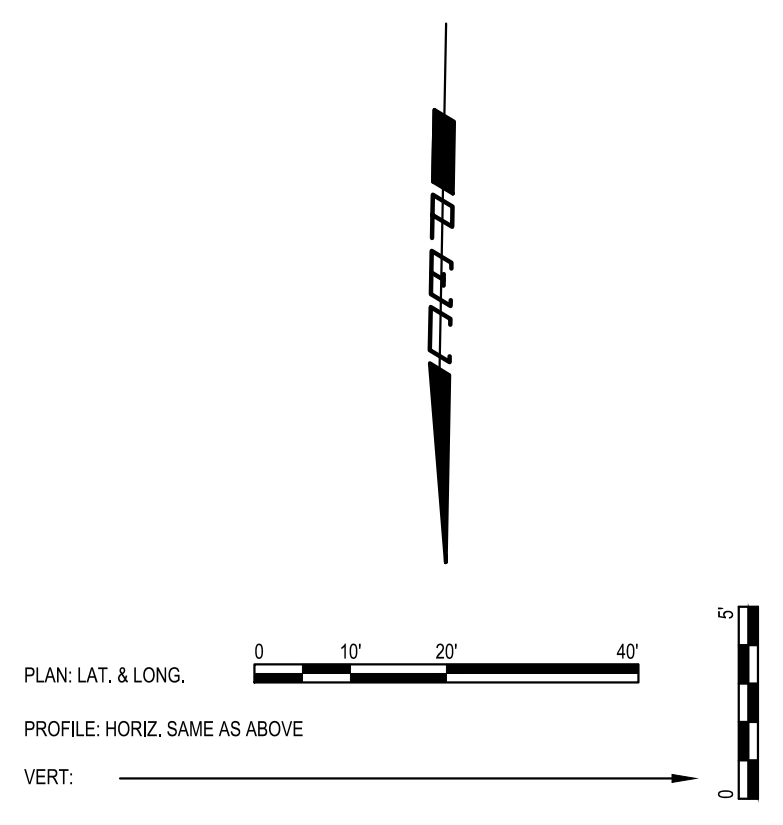


1 2 3 4 5 6

SEE SHEET NOS.  
CP251, THRU CP254 FOR  
STRUCTURE DETAILS

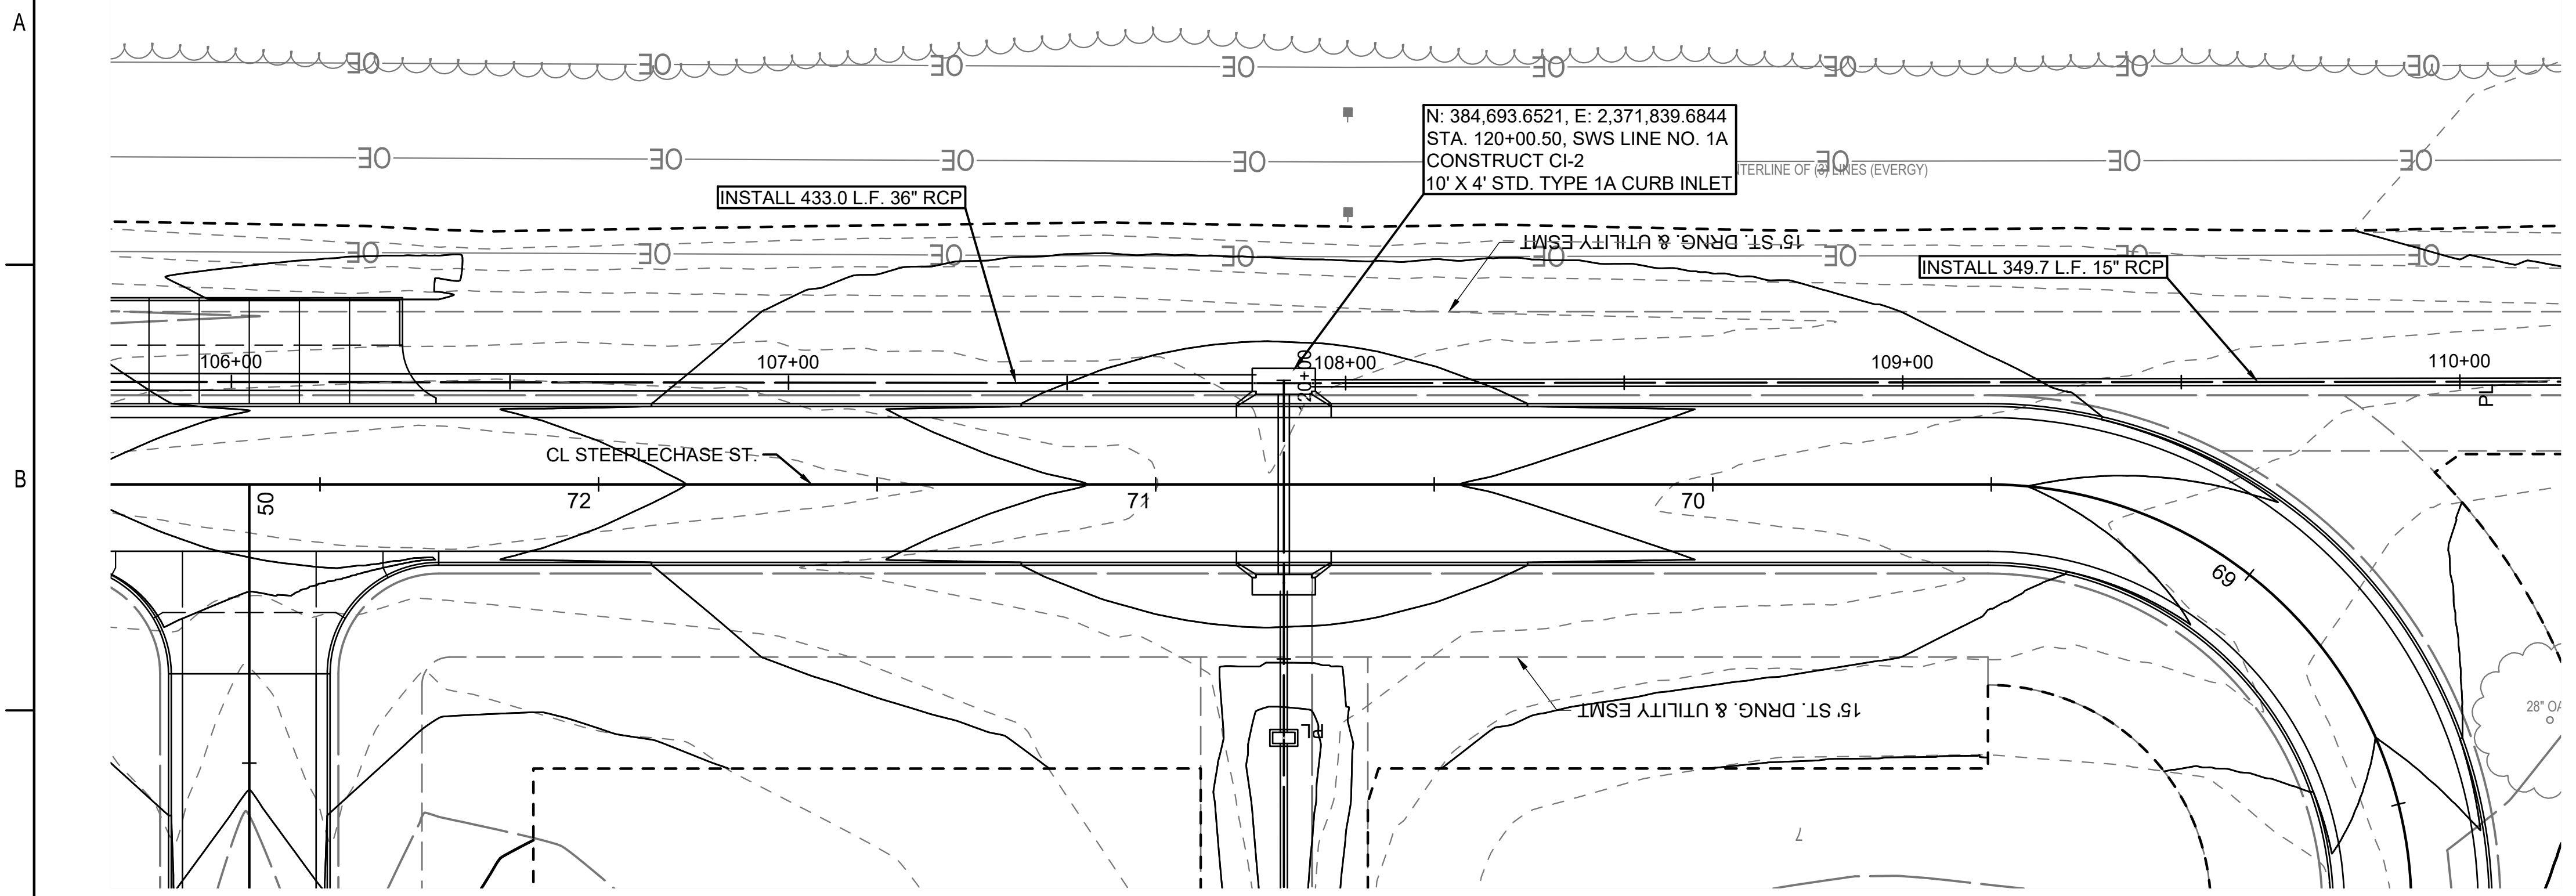

1 2 3 4 5 6

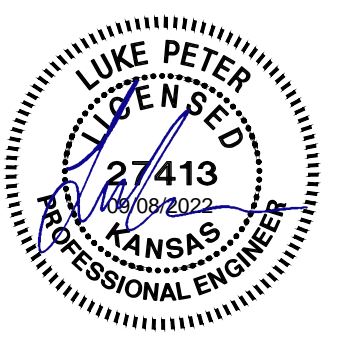

**PAVING IMPROVEMENTS  
TO SERVE  
THE VILLAS AT  
OAK CREEK 3RD ADDITION**  
GARY JANZEN, P.E. - CITY ENGINEER  
CITY OF WICHITA ENGINEERING PROJECT NO. 472-2022-085795

JOB NO.	210524-000
DATE	SEPTEMBER 2022
PM	TPA
DESIGNED BY	AKL, LGP
DRAWN BY	CP
CHECKED BY	RJS

SWS LINE NO. 1 PLAN & PROFILE

**CP203**  
28 OF 53

SAVED 6/9/2022 2:02:50 PM BY CARLOS PEREZ  
PLOTTED 9/8/2022 4:13:27 PM BY LUKE PETER  
U:\WICHITA-CIVIL\2021\210524\000\PEC\DRAWINGS\210524-000-CP203.DWG