
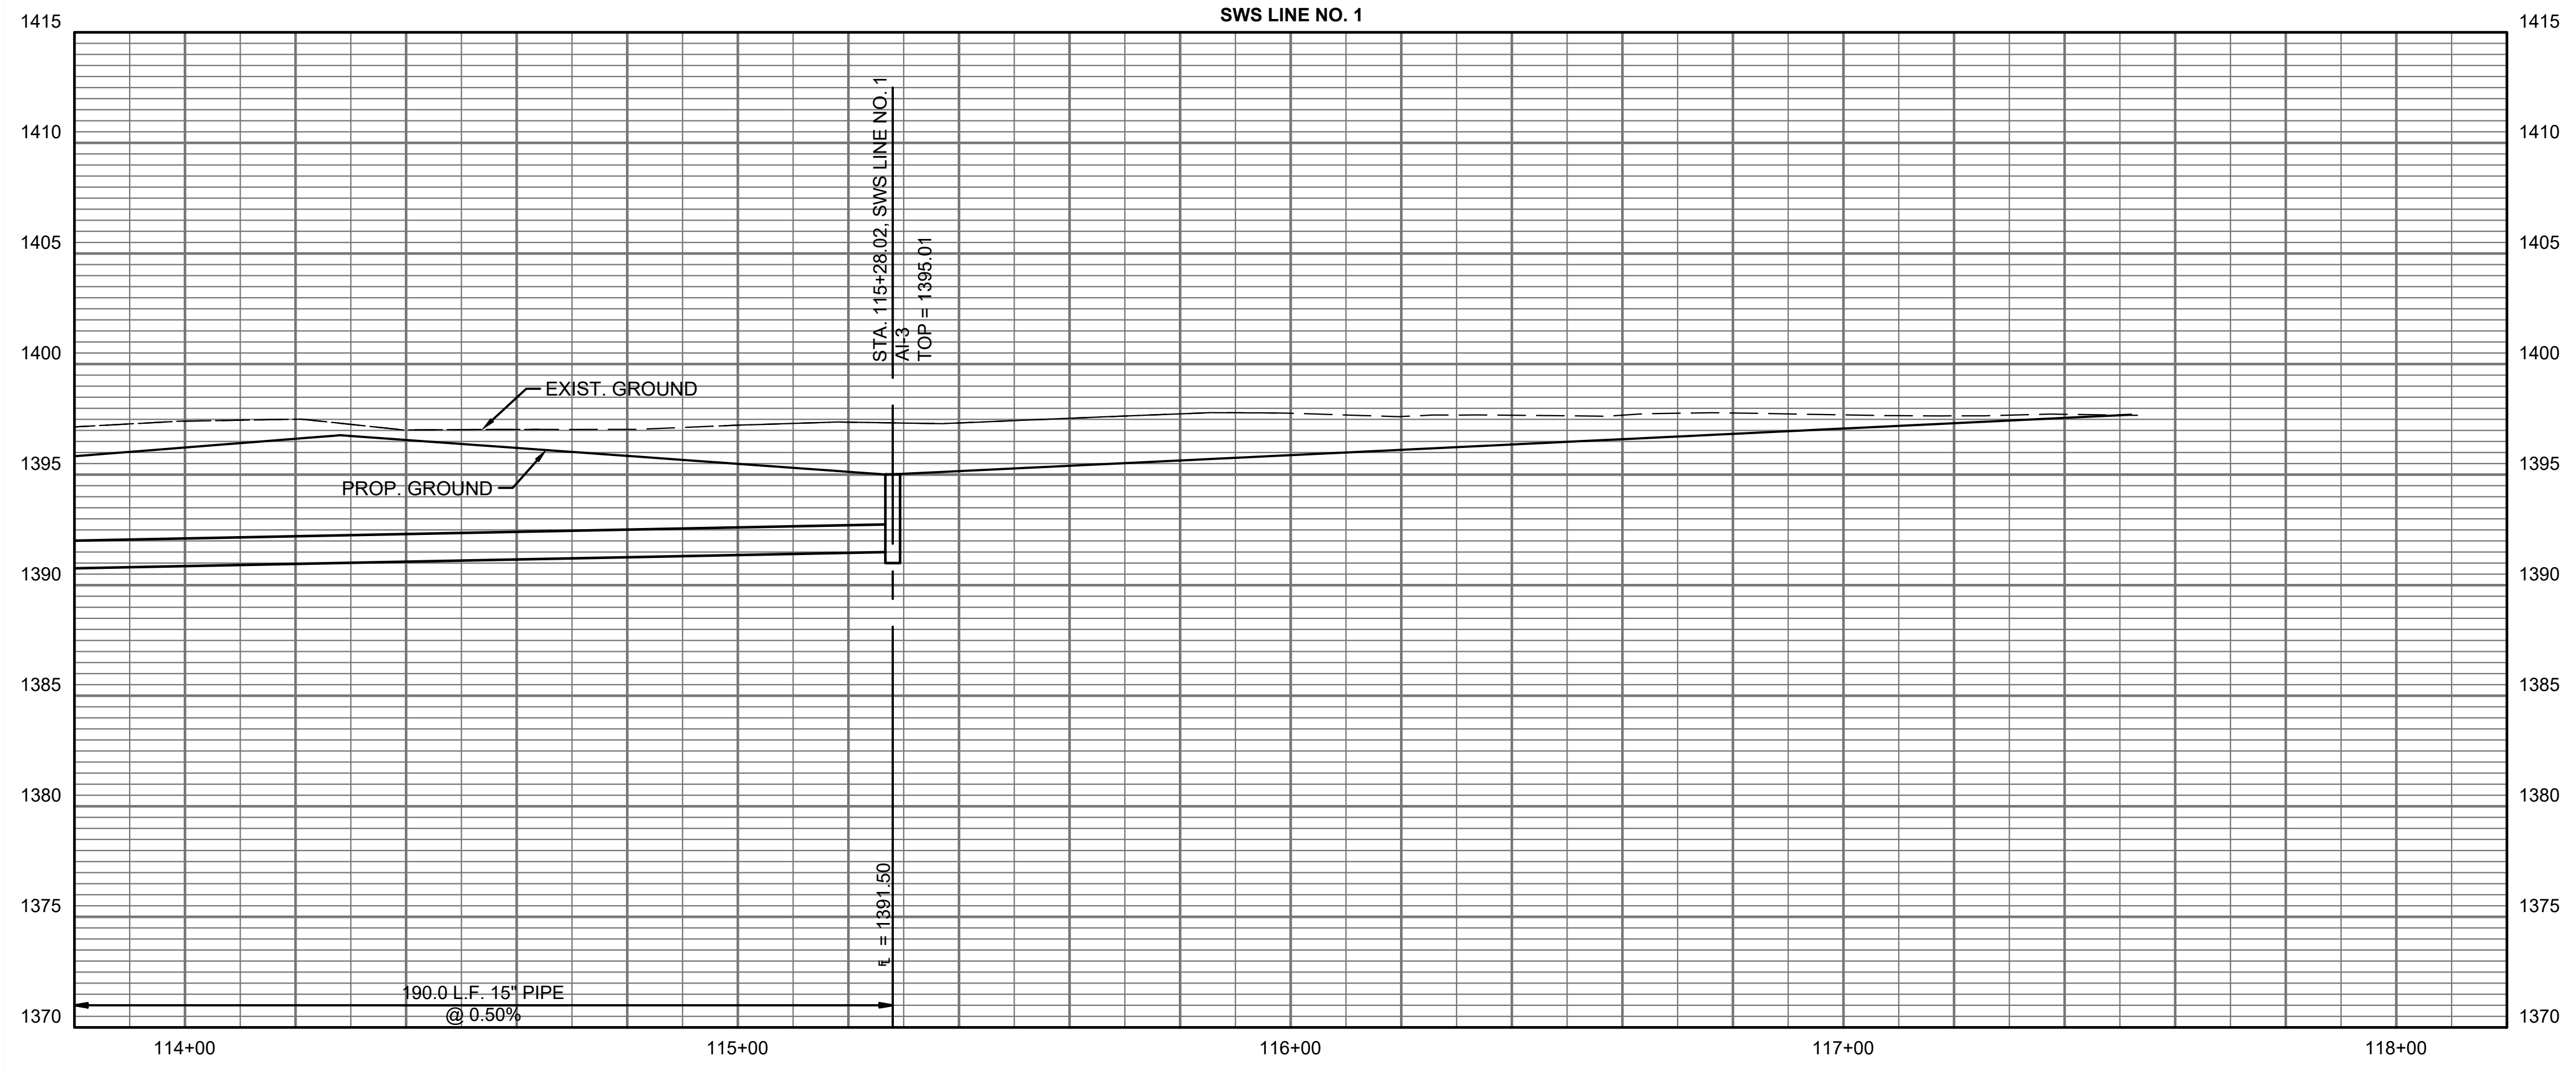
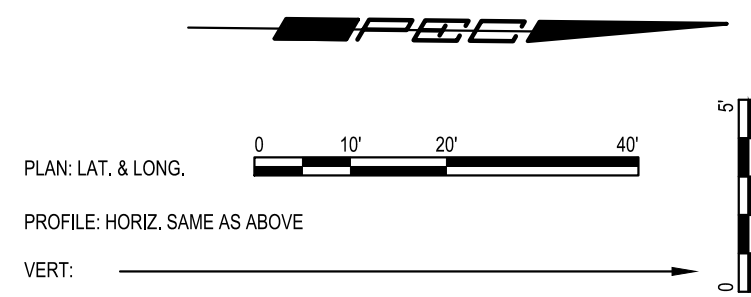


1 2 3 4 5 6

SEE SHEET NOS.
CP251, THRU CP254 FOR
STRUCTURE DETAILS

A
B
C
D
E

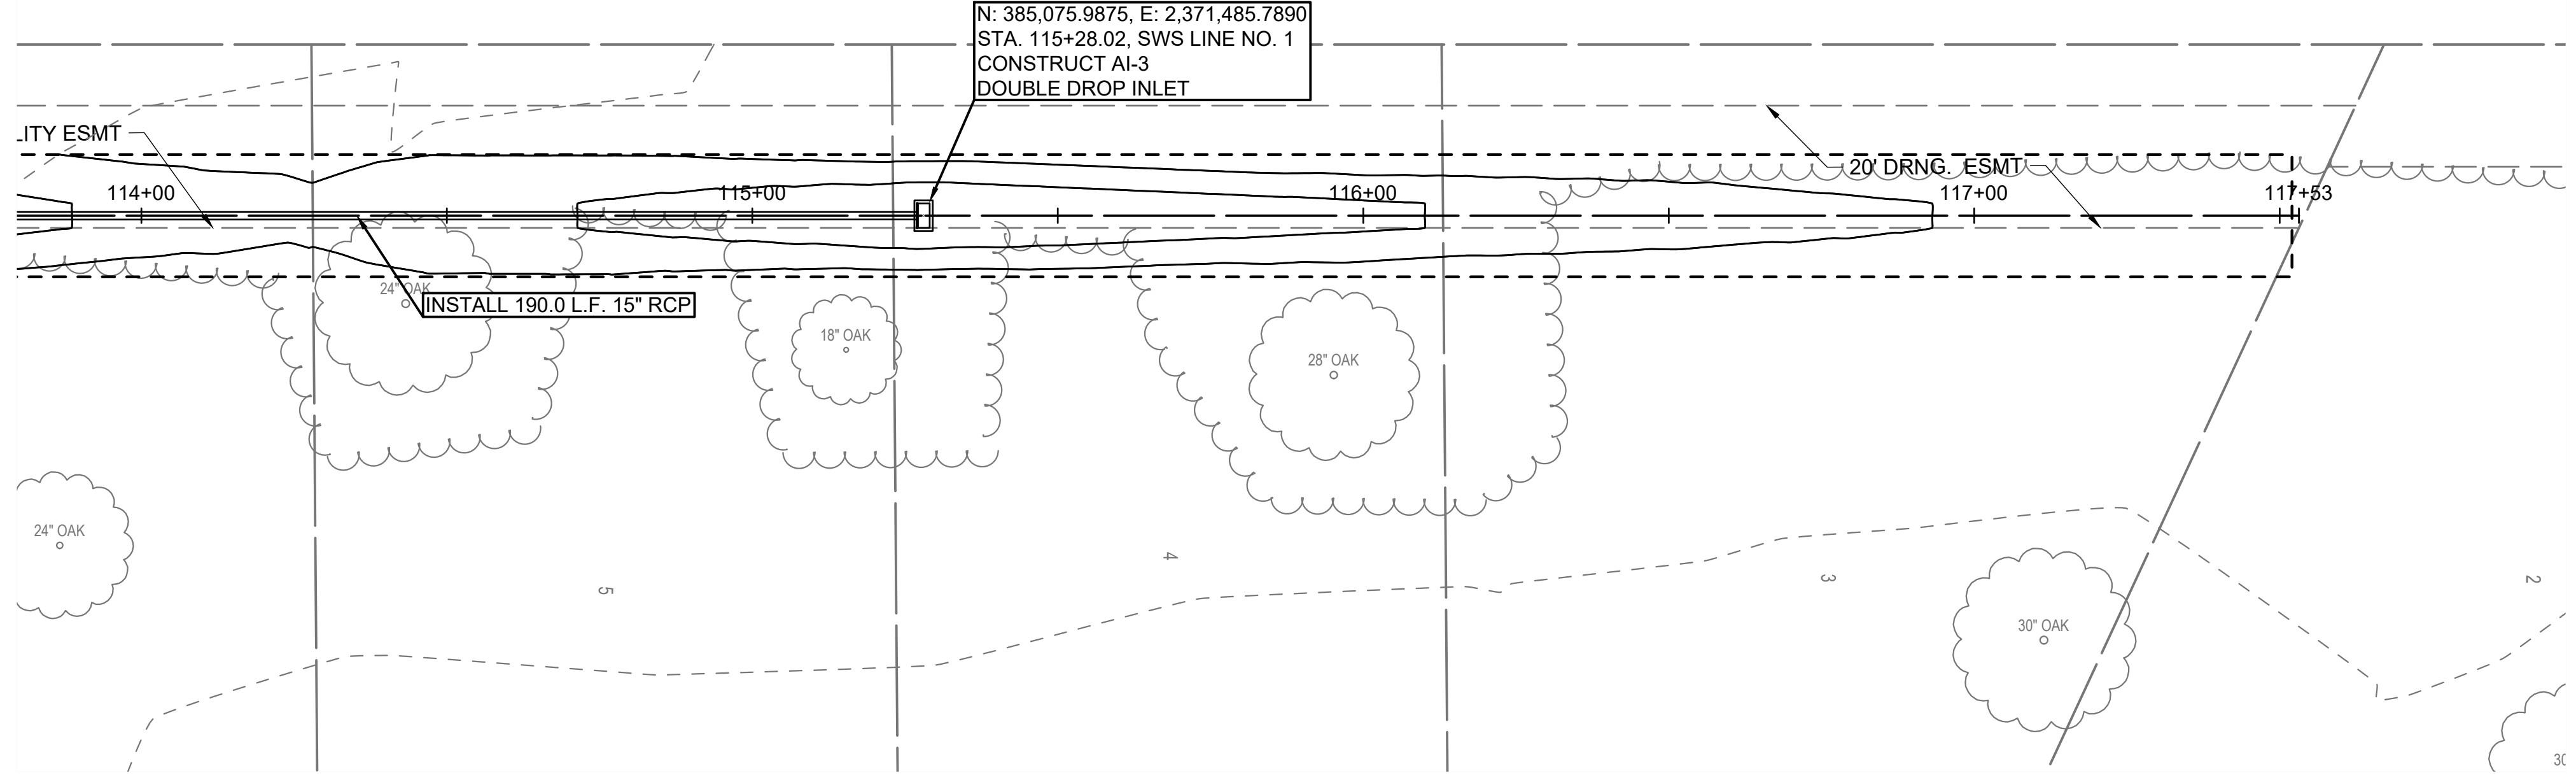

1 2 3 4 5 6



**PAVING IMPROVEMENTS
TO SERVE
THE VILLAS AT
OAK CREEK 3RD ADDITION**
GARY JANZEN, P.E. - CITY ENGINEER
CITY OF WICHITA ENGINEERING PROJECT NO.
472-2022-085795

JOB NO.	210524-000
DATE	SEPTEMBER 2022
PM	TPA
DESIGNED BY	AKL, LGP
DRAWN BY	CP
CHECKED BY	RJS

SWS LINE NO. 1 PLAN &
PROFILE

CP205
30 OF 53

SAVED 6/9/2022 2:03:03 PM BY CARLOS PEREZ
PLOTTED 9/8/2022 4:13:59 PM BY LUKE PETER
U:\WICHITA-CIVIL\2021\210524\000\PEC\DRAWINGS\210524-000-CP205.DWG