
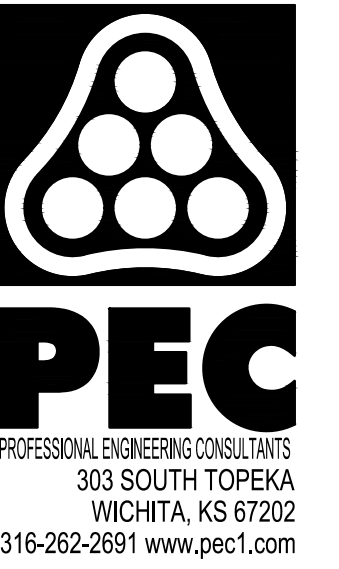


SAVED 9/8/2022 3:05:42 PM BY LUKE.PETER  
 PLOTTED 9/8/2022 4:15:51 PM BY LUKE.PETER  
 U:\WICHITA-CIVIL\2021\210524\000\PEC\DRAWINGS\C3D\210524-000-C-RD-C3D-XS.DWG

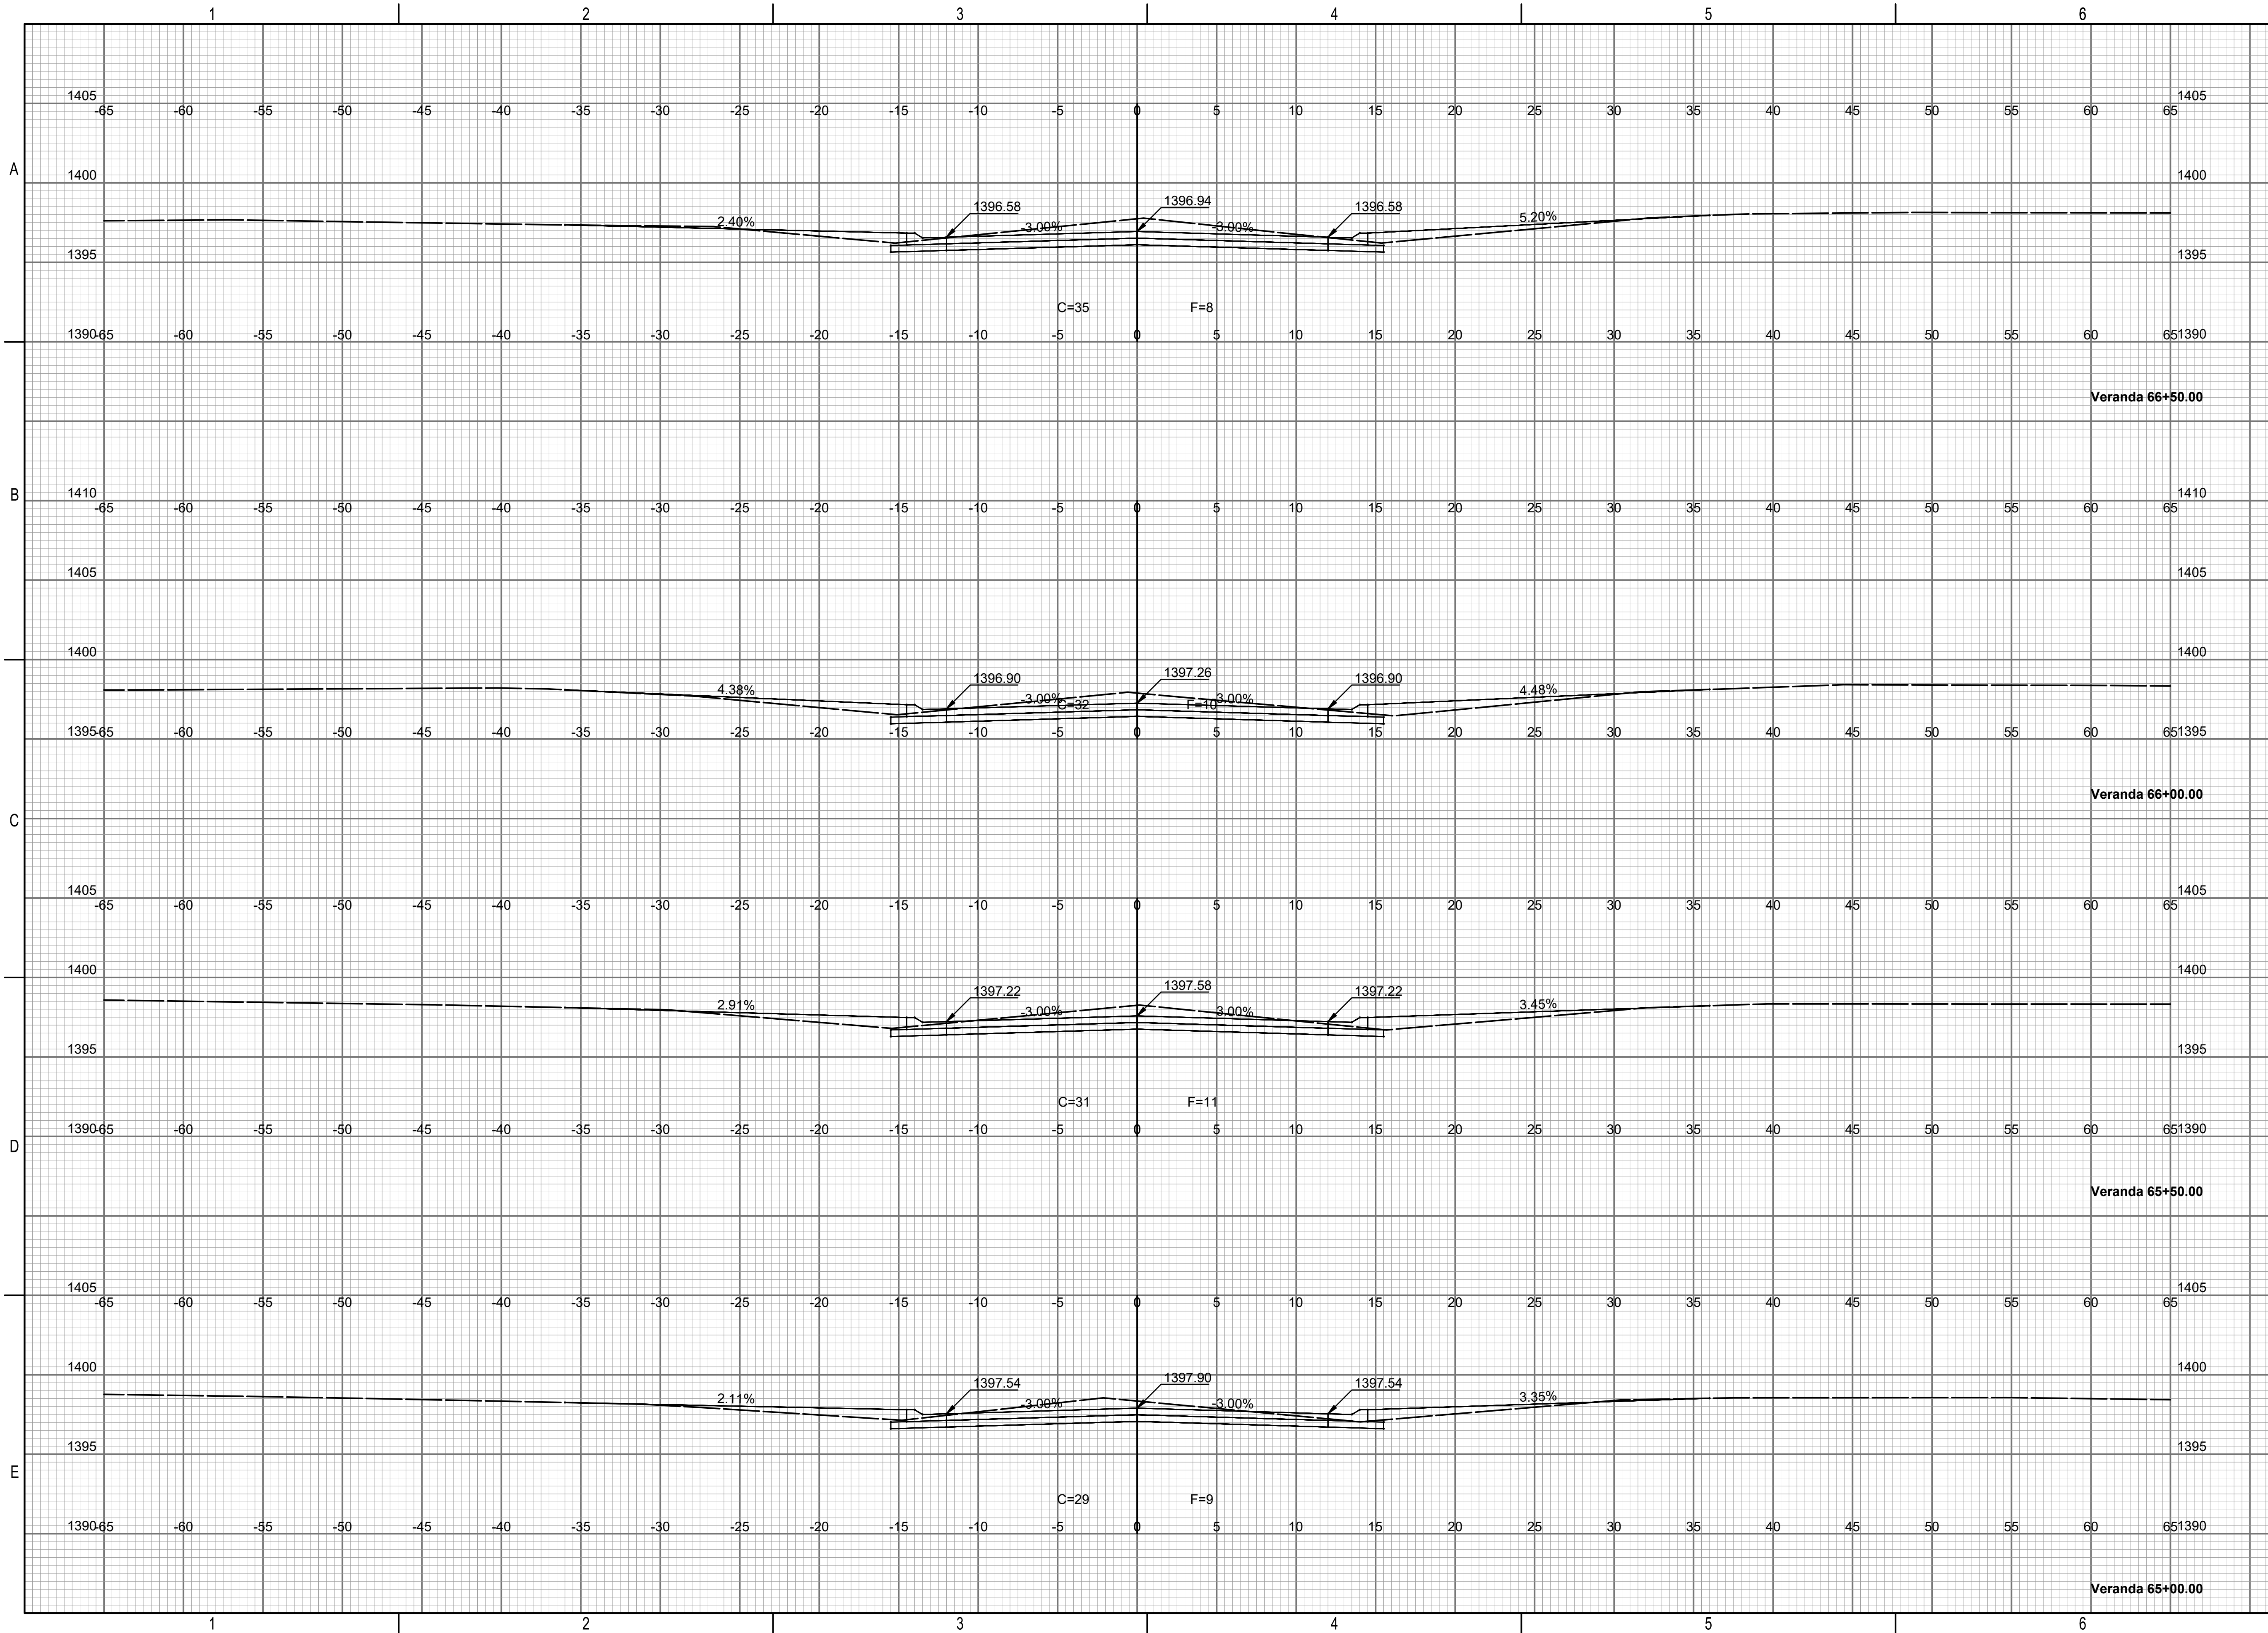

PAVING IMPROVEMENTS  
 TO SERVE  
 THE VILLAS AT  
 OAK CREEK 3RD ADDITION  
 GARY JANZEN, P.E. - CITY ENGINEER  
 CITY OF WICHITA ENGINEERING PROJECT NO.  
 472-2022-085795

JOB NO.	210524-000
DATE	SEPTEMBER 2022
PM	TPA
DESIGNED BY	AKL, LGP
DRAWN BY	CP
CHECKED BY	RJS

VERANDA STREET  
 CROSS-SECTIONS

CX703  
 42 OF 53