


SAVED 9/8/2022 3:05:42 PM BY LUKE.PETER
 PLOTTED 9/8/2022 4:16:22 PM BY LUKE.PETER
 U:\WICHITA-CIVIL\2021\210524\000\PECDRAWINGS\C3D\210524-000-C-RD-C3D-XS.DWG

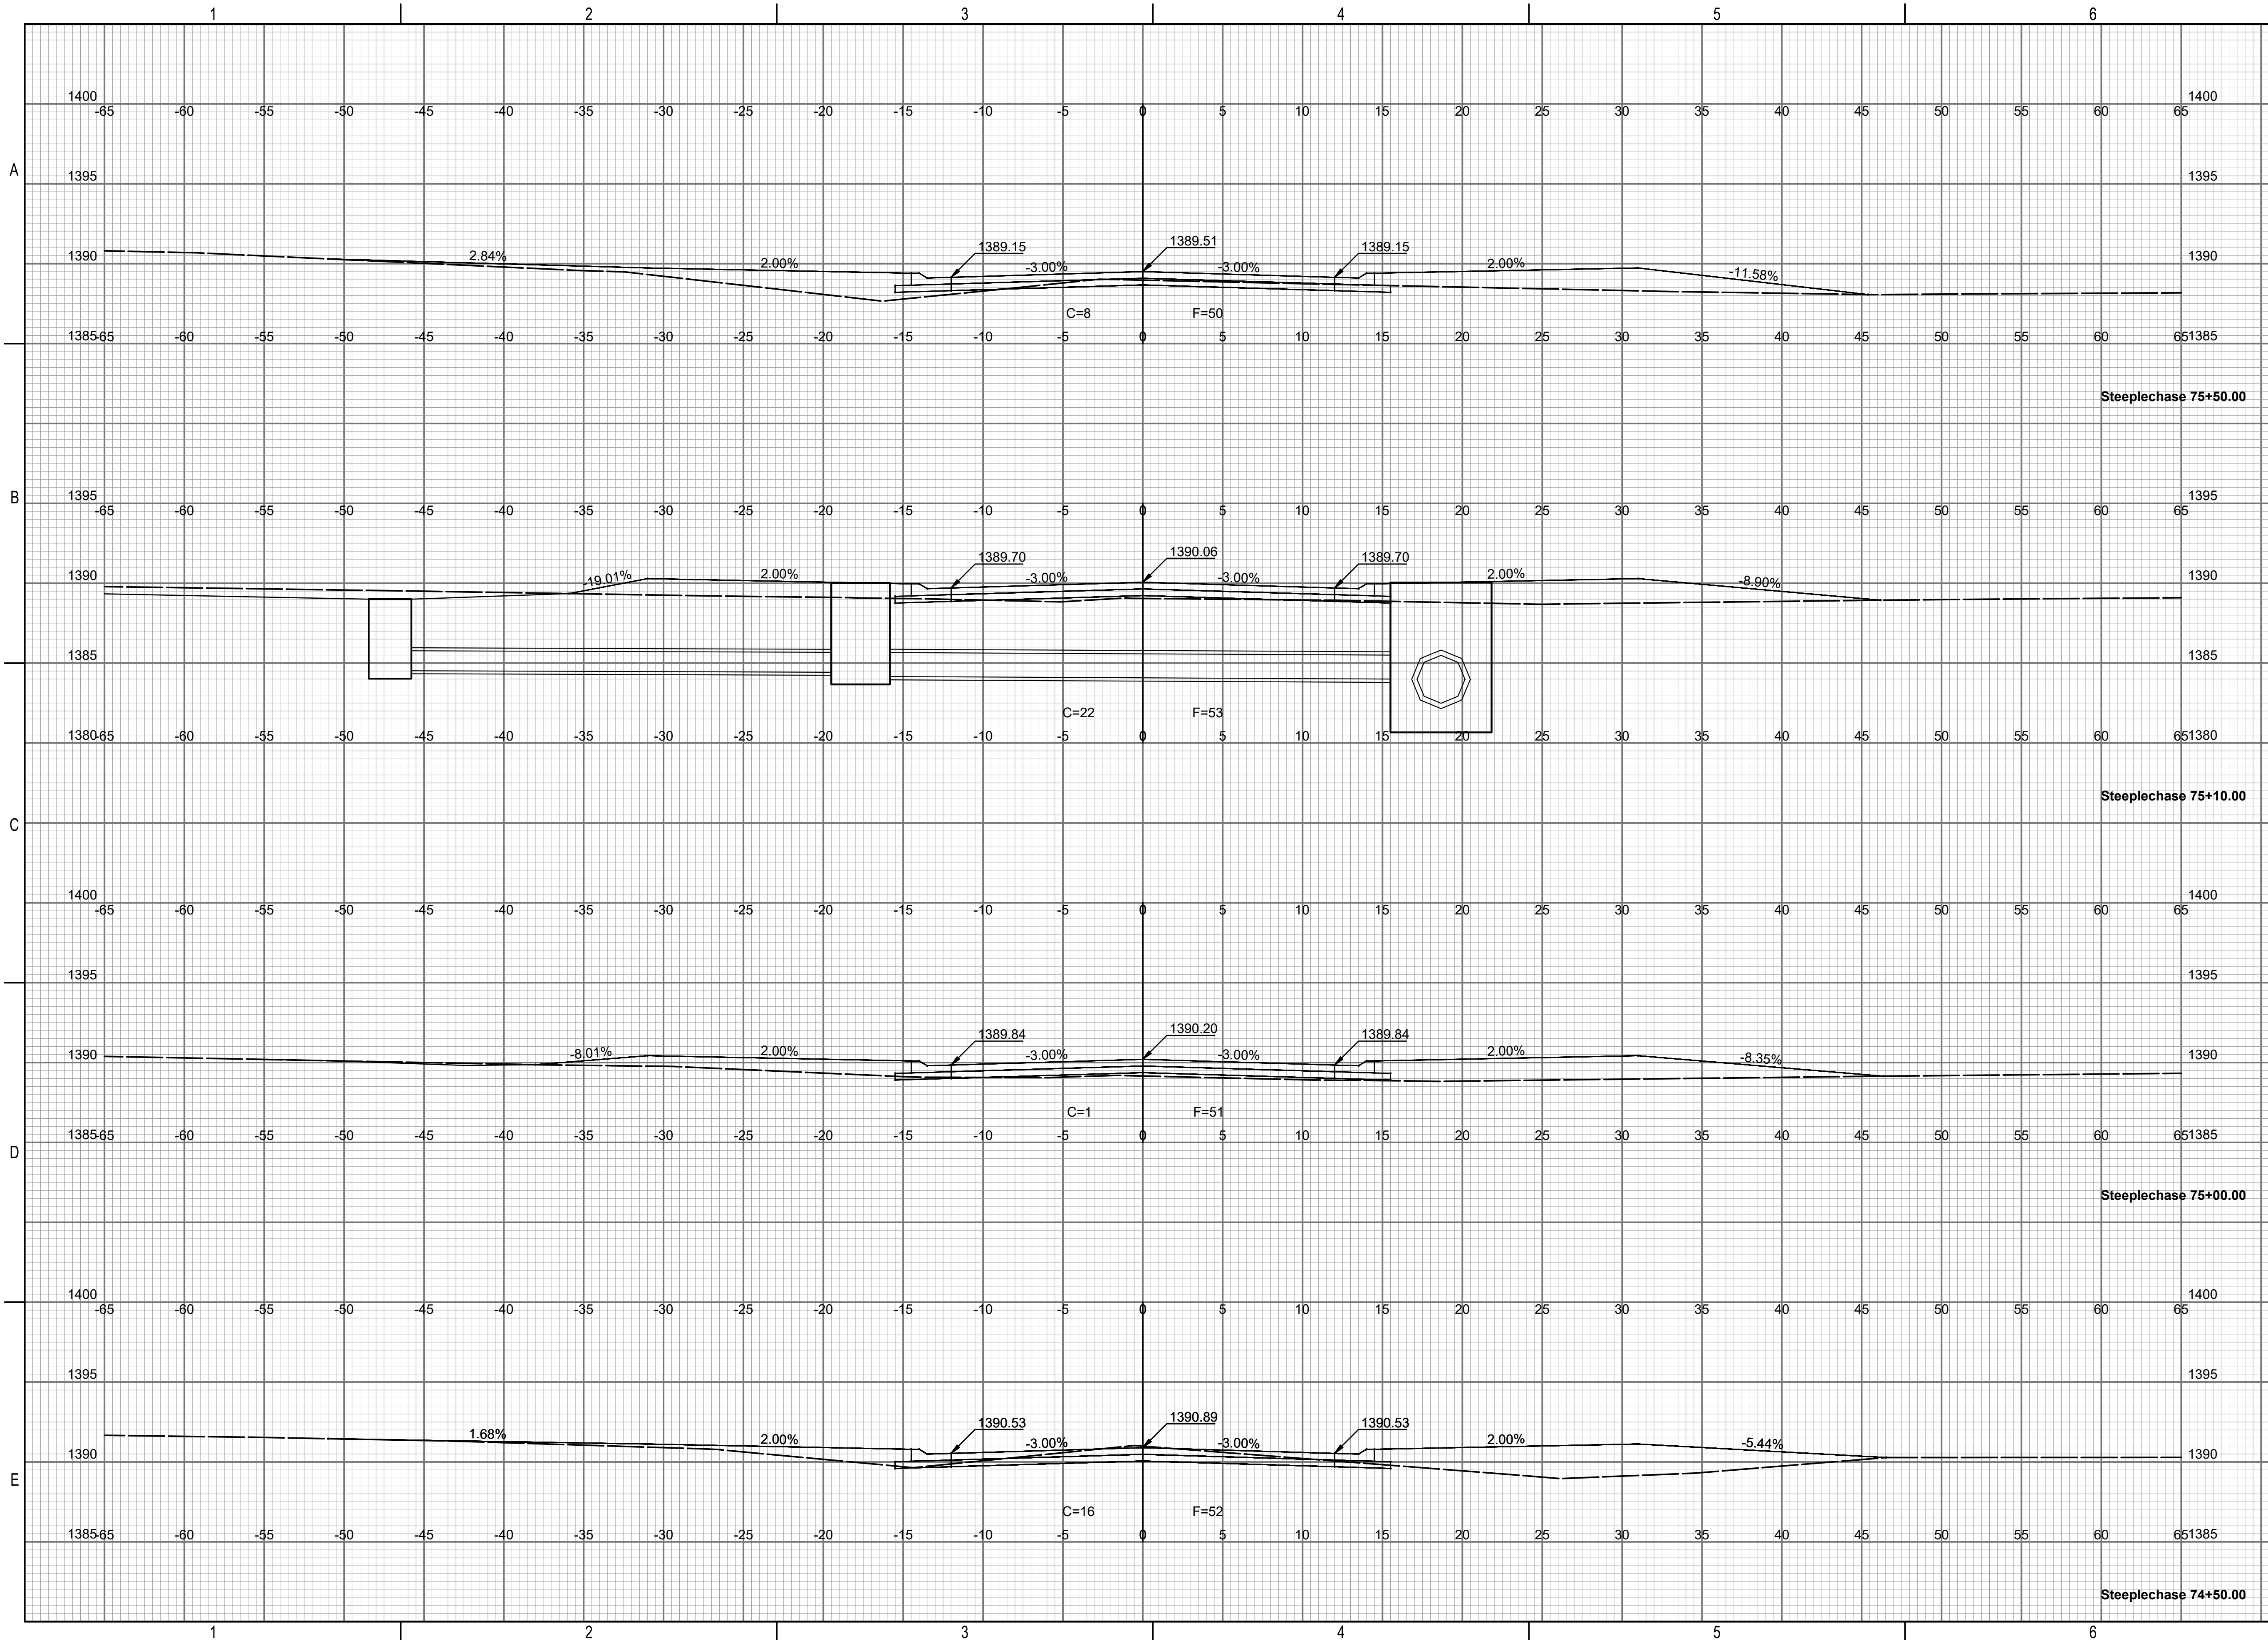

PAVING IMPROVEMENTS
 TO SERVE
 THE VILLAS AT
 OAK CREEK 3RD ADDITION
 GARY JANZEN, P.E. - CITY ENGINEER
 CITY OF WICHITA ENGINEERING PROJECT NO.
 472-2022-085795

JOB NO.	210524-000
DATE	SEPTEMBER 2022
PM	TPA
DESIGNED BY	AKL, LGP
DRAWN BY	CP
CHECKED BY	RJS

STEEPLECHASE STREET
 CROSS-SECTIONS

CX709
 48 OF 53