

U-NEEDA SELF STORAGE ADDITION
D-54035
1 (A)

CITY OF WICHITA
D-968-UP

STA 32+89.55 TO STA 33+59.55
FUTURE PAVEMENT
ROW BACKFILL: JETTED SAND
(COST SUBSIDIARY)


STA 30+60 TO STA 31+43
INSTALL 83 LF 42" MIN STEEL
CASING BY BORING

ZOO PARK
CIRCLE

21ST STREET NORTH

CAUTION!!!
2" GAS

STA 31+72.52 MH-11
N = 9240.49 E = 18927.18
CONST TYPE P MH, 5' DIA
8" STUB (E) WITH PLUG

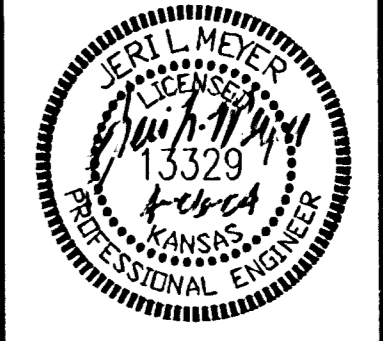

WILSON & COMPANY

CITY OF WICHITA, KANSAS
MAIN 20 SOUTHWEST INTERCEPTOR SEWER
#68-63166
PLAN & PROFILE
STA. 22+0.0 TO STA. 33+00.0

DESIGN	DWH	CHECKED	JLM
DRAWN	MEK/KMD		
DATE	APRIL 2004		
FILE NO.	X1460002		
SHEET NO.	5		

WILSON & COMPANY
WICHITA, KANSAS

NO.	REVISION	DATE	BY

JIM L. ARMOUR, P.E.
5/11/04