
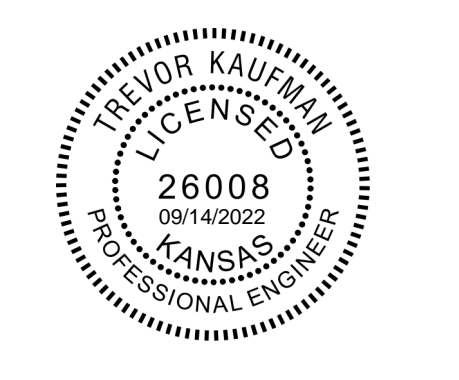
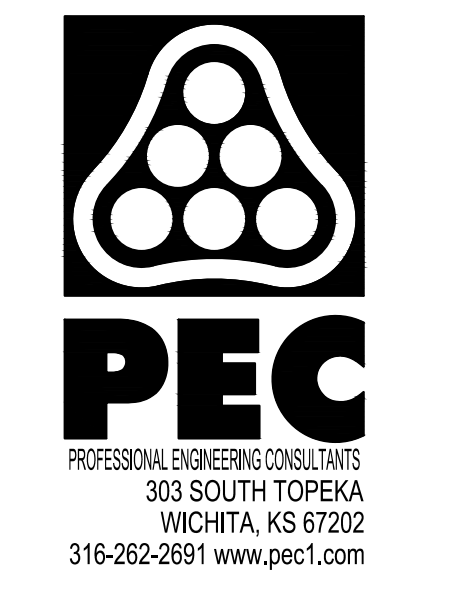
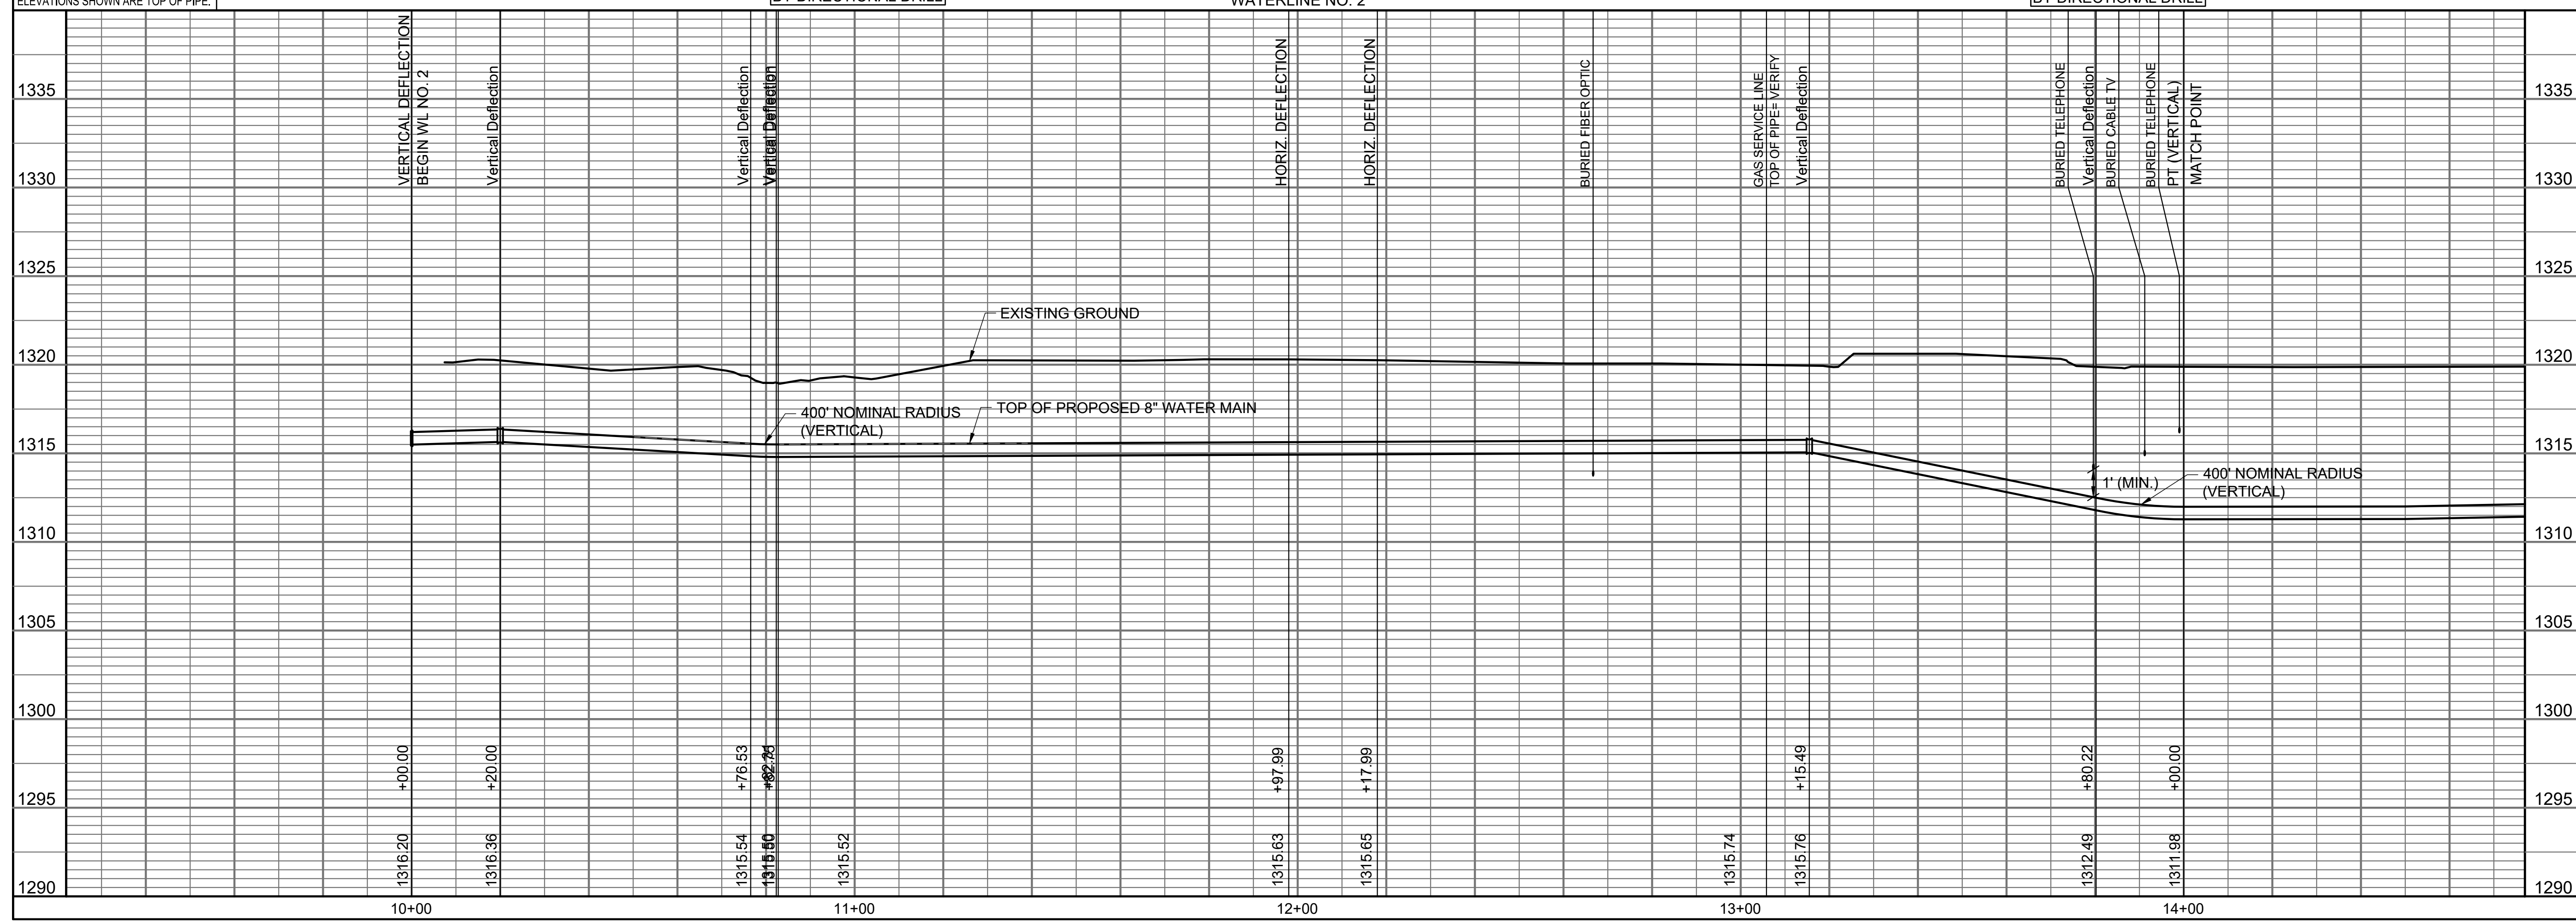


SAVED 9/13/2022 10:31:26 AM BY KURTIS DEKAT  
 PLOTTED 9/13/2022 11:25:02 AM BY KURTIS DEKAT  
 U:\WICHITA-CIVIL\2021\1210253\000\MIDRAWINGS\210253-000-CU304.DWG

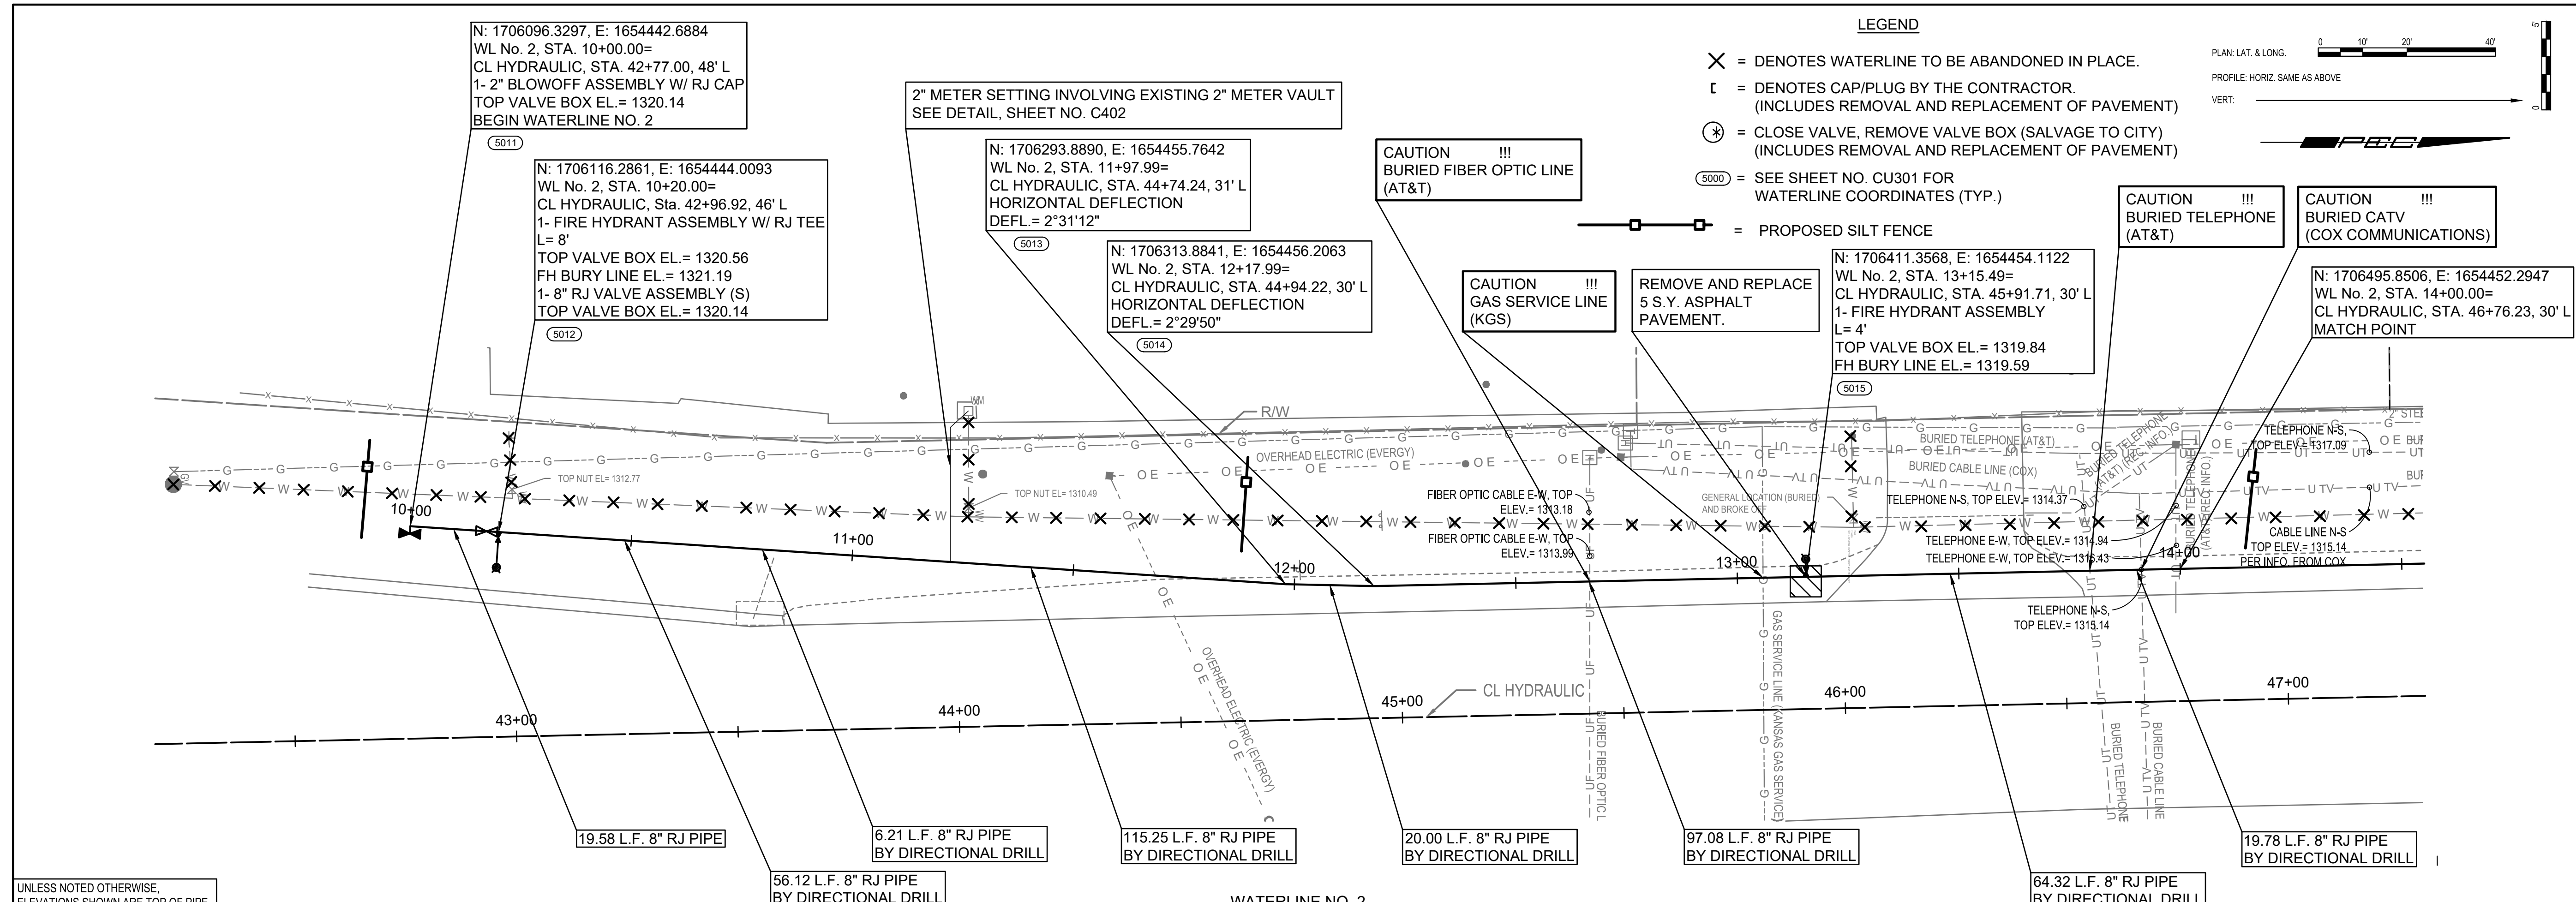

**SANITARY SEWER AND WATERLINE IMPROVEMENTS**  
 TO SERVE  
**NORTH JUNCTION UTILITY RELOCATION**  
 GARY JANZEN, P.E. - CITY ENGINEER  
 SS: CITY OF WICHITA PROJ. NO. 468-2021-002929  
 WL: CITY OF WICHITA PROJ. NO. 448-2021-034139

Issue:	
JOB NO.	35-210253-000-0042
DATE	01 JUNE 2021
PM	TBK
DESIGNED BY	TBK
DRAWN BY	KTD
CHECKED BY	RWG
WATERLINE NO. 2	
<b>CU304</b>	