


SAVED 9/12/2022 1:55:20 PM BY SCOTT CANFIELD
 PLOTTED 9/13/2022 3:06:28 PM BY KURTIS DEKAT
 U:\WICHITA-CIVIL\2021\210253\000\MUNI-TRANS\DRAWINGS\210253-000-CT102.DWG

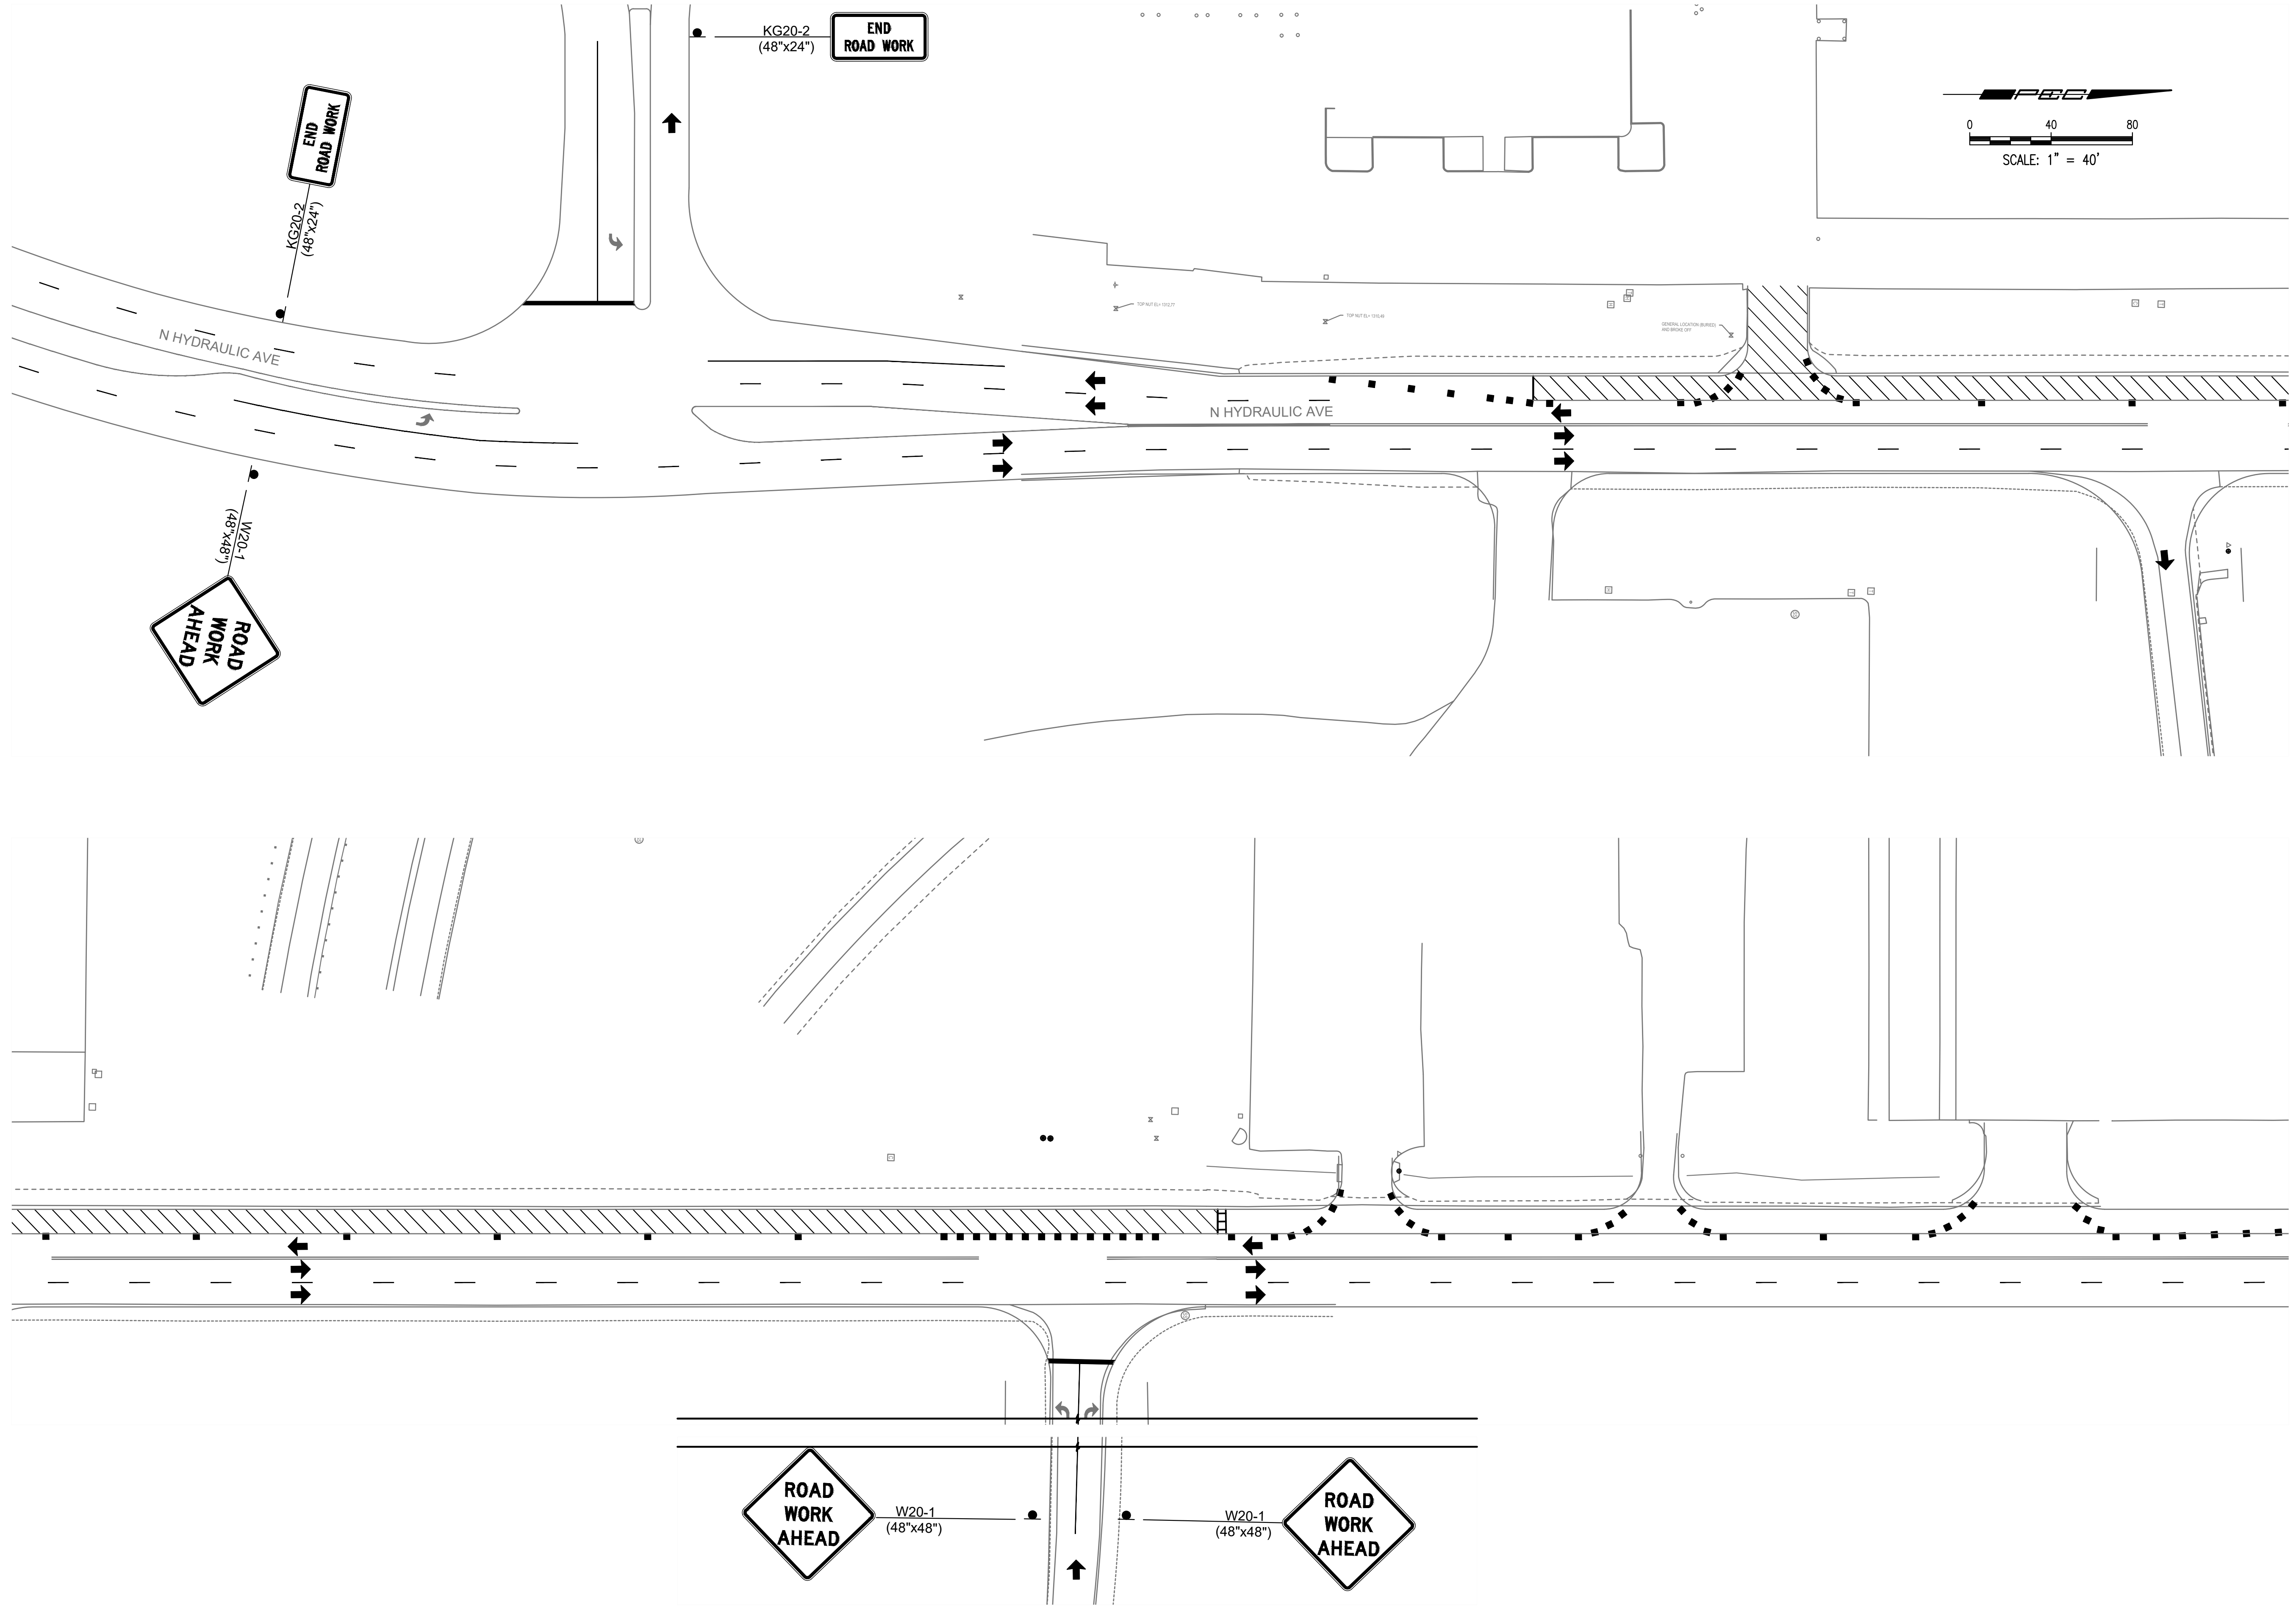

SANITARY SEWER AND WATERLINE IMPROVEMENTS
 TO SERVE
NORTH JUNCTION UTILITY RELOCATION
 GARY JANZEN, P.E. - CITY ENGINEER
 SS: CITY OF WICHITA PROJ. NO. 468-2021-002929
 WL: CITY OF WICHITA PROJ. NO. 448-2021-034139

Issue:	
JOB NO.	35-210253-000-0042
DATE	01 JUNE 2021
PM	TBK
DESIGNED BY	SAC
DRAWN BY	DGS
CHECKED BY	SAC

HYDRAULIC AVE TRAFFIC CONTROL PLAN

CT102