

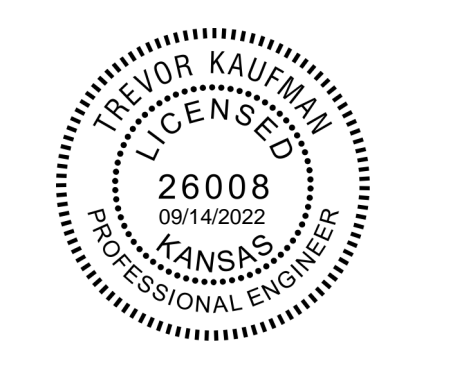
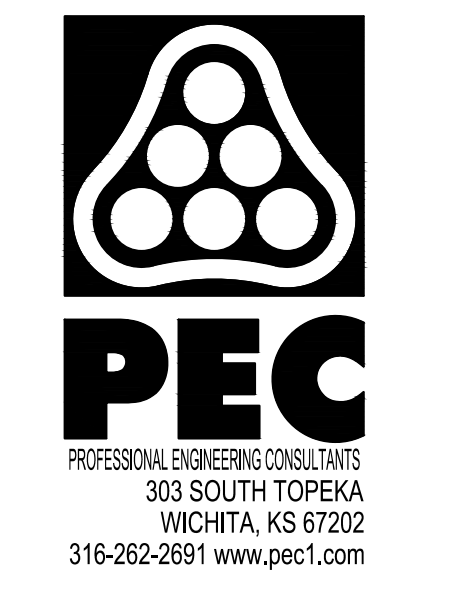


SAVED 9/14/2022 9:44:59 AM BY KURTIS DEKAT
 PLOTTED 9/14/2022 9:51:44 AM BY KURTIS DEKAT
 U:\WICHITA-CIVIL\2021\210253\000\MIDRAWINGS\210253-000-CU103.DWG

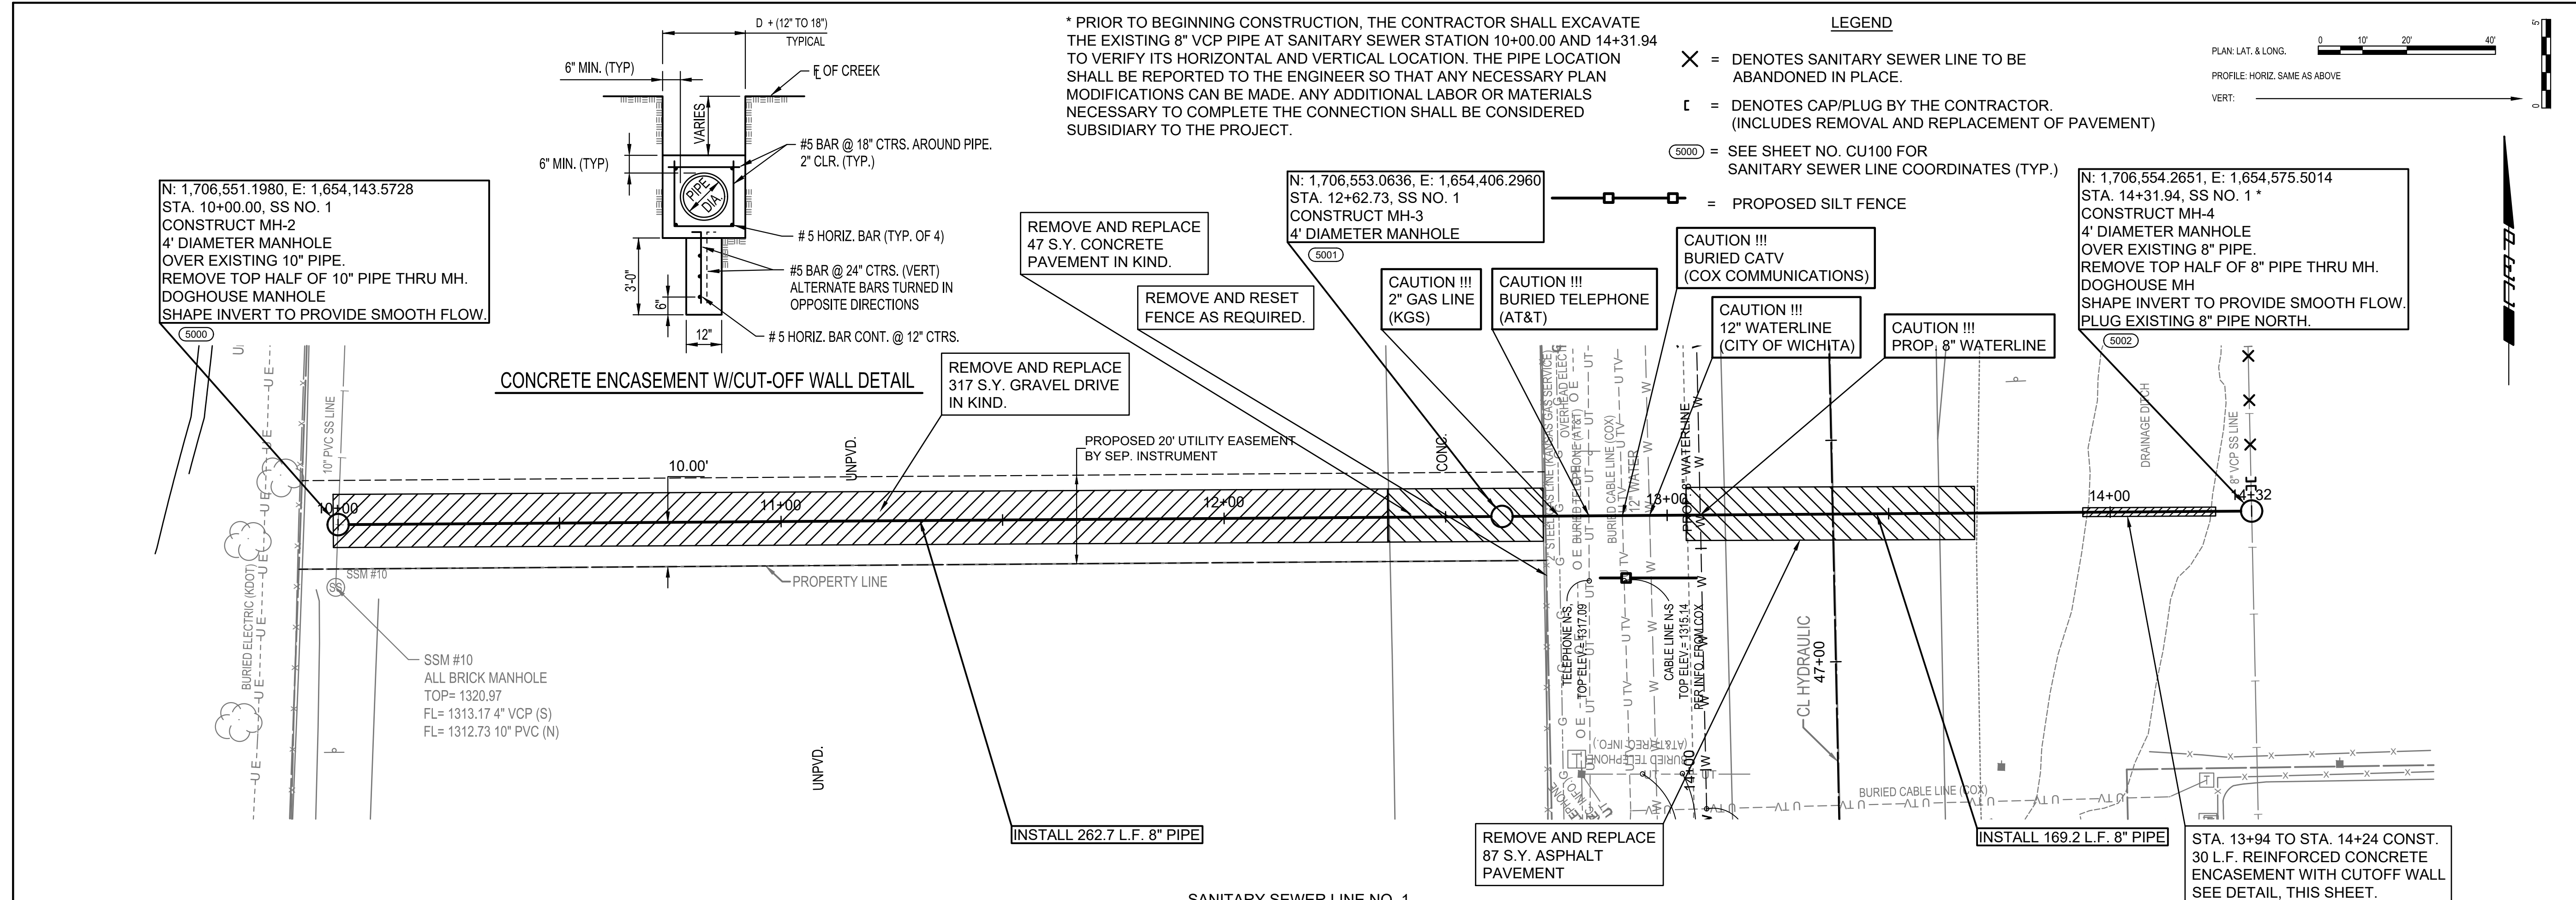

SANITARY SEWER AND WATERLINE IMPROVEMENTS
 TO SERVE
NORTH JUNCTION UTILITY RELOCATION
 GARY JANZEN, P.E. - CITY ENGINEER
 SS: CITY OF WICHITA PROJ. NO. 468-2021-002929
 WL: CITY OF WICHITA PROJ. NO. 448-2021-034139

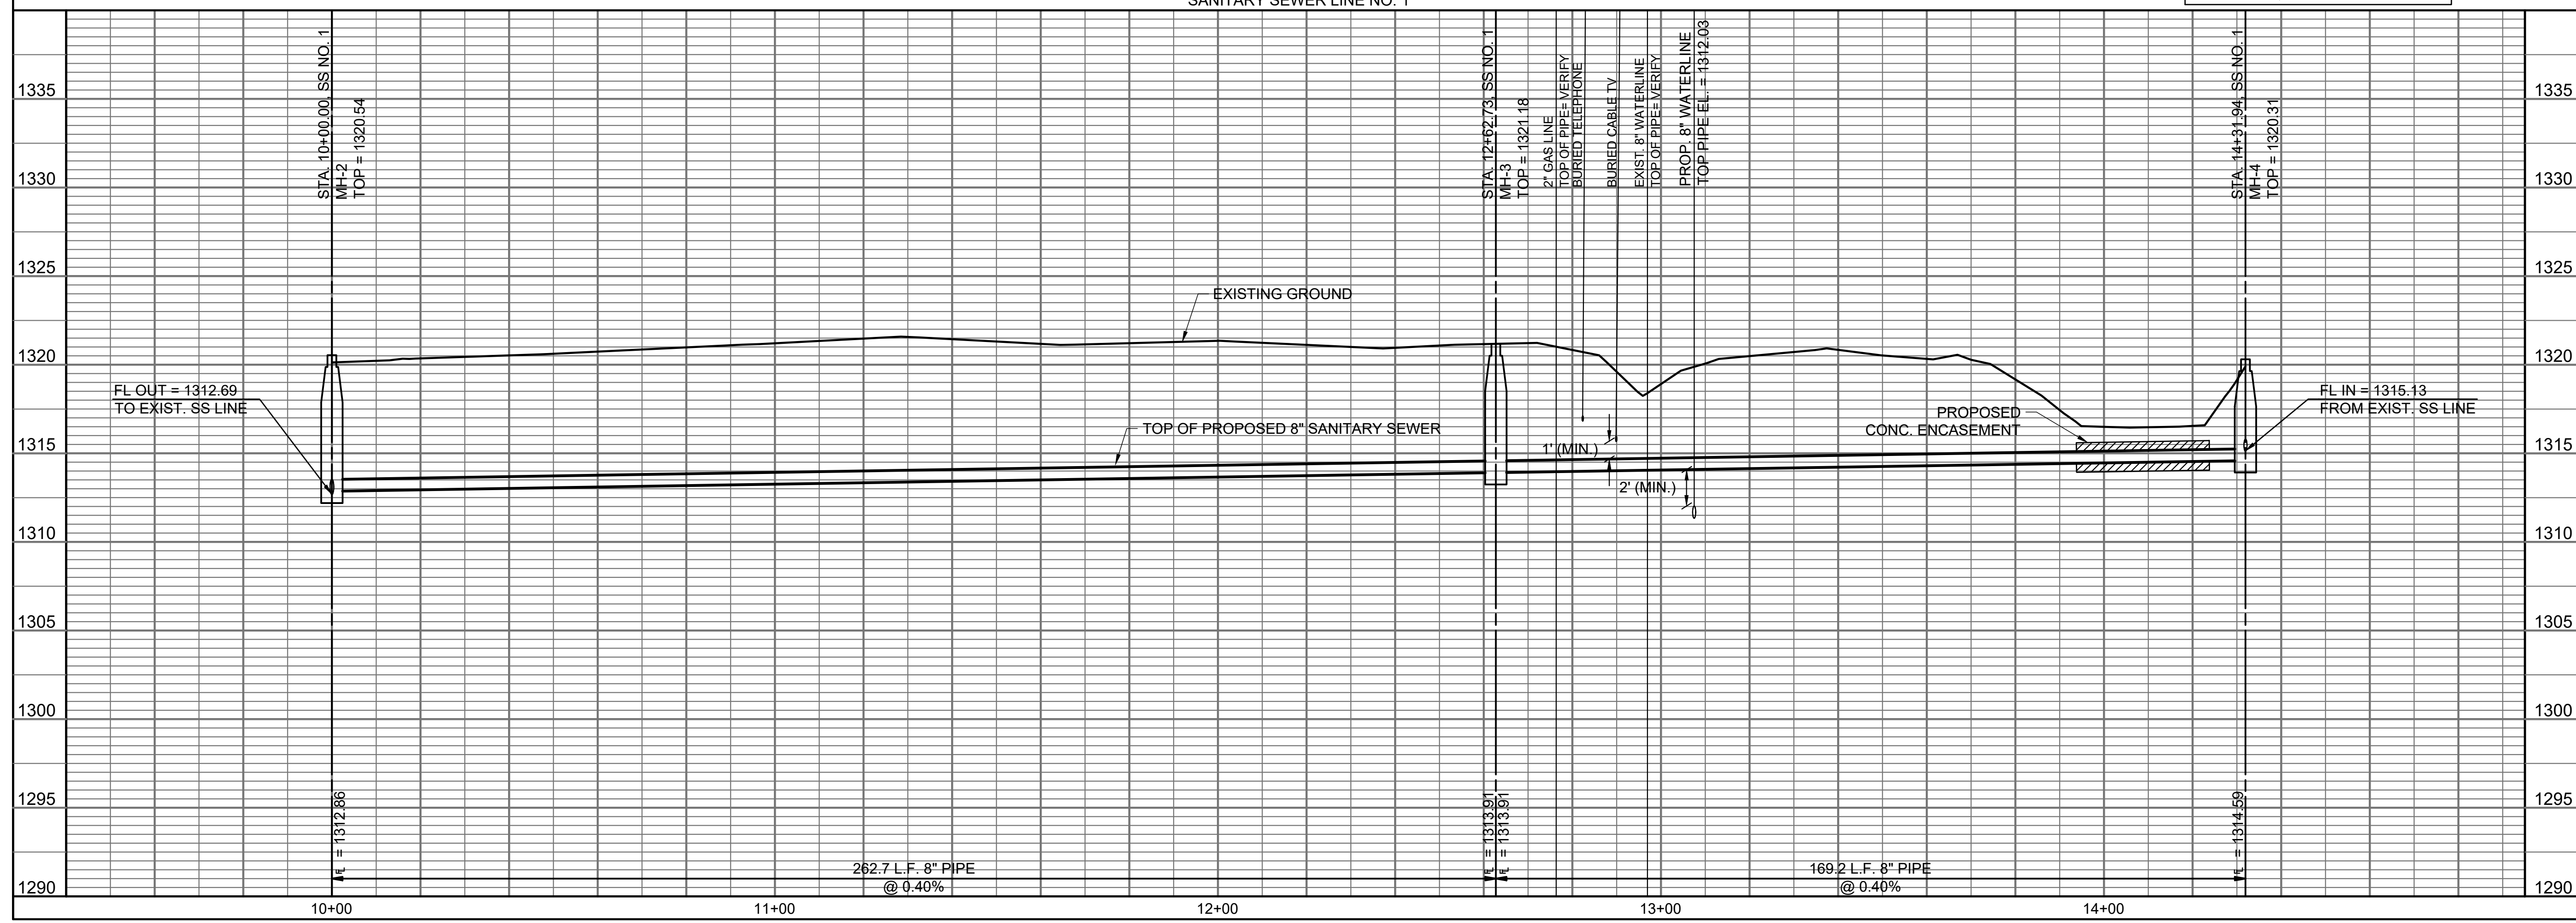

Issue:	
JOB NO.	35-210253-000-0042
DATE	01 JUNE 2021
PM	TBK
DESIGNED BY	TBK
DRAWN BY	KTD
CHECKED BY	RWG
SANITARY SEWER LINE NO. 1	
CU103	