
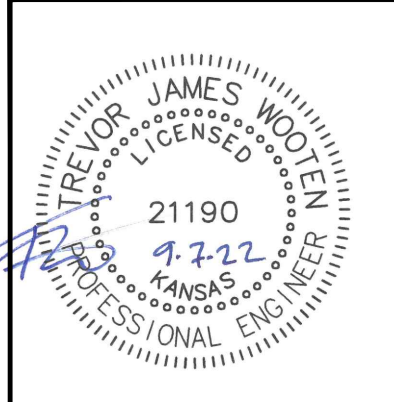
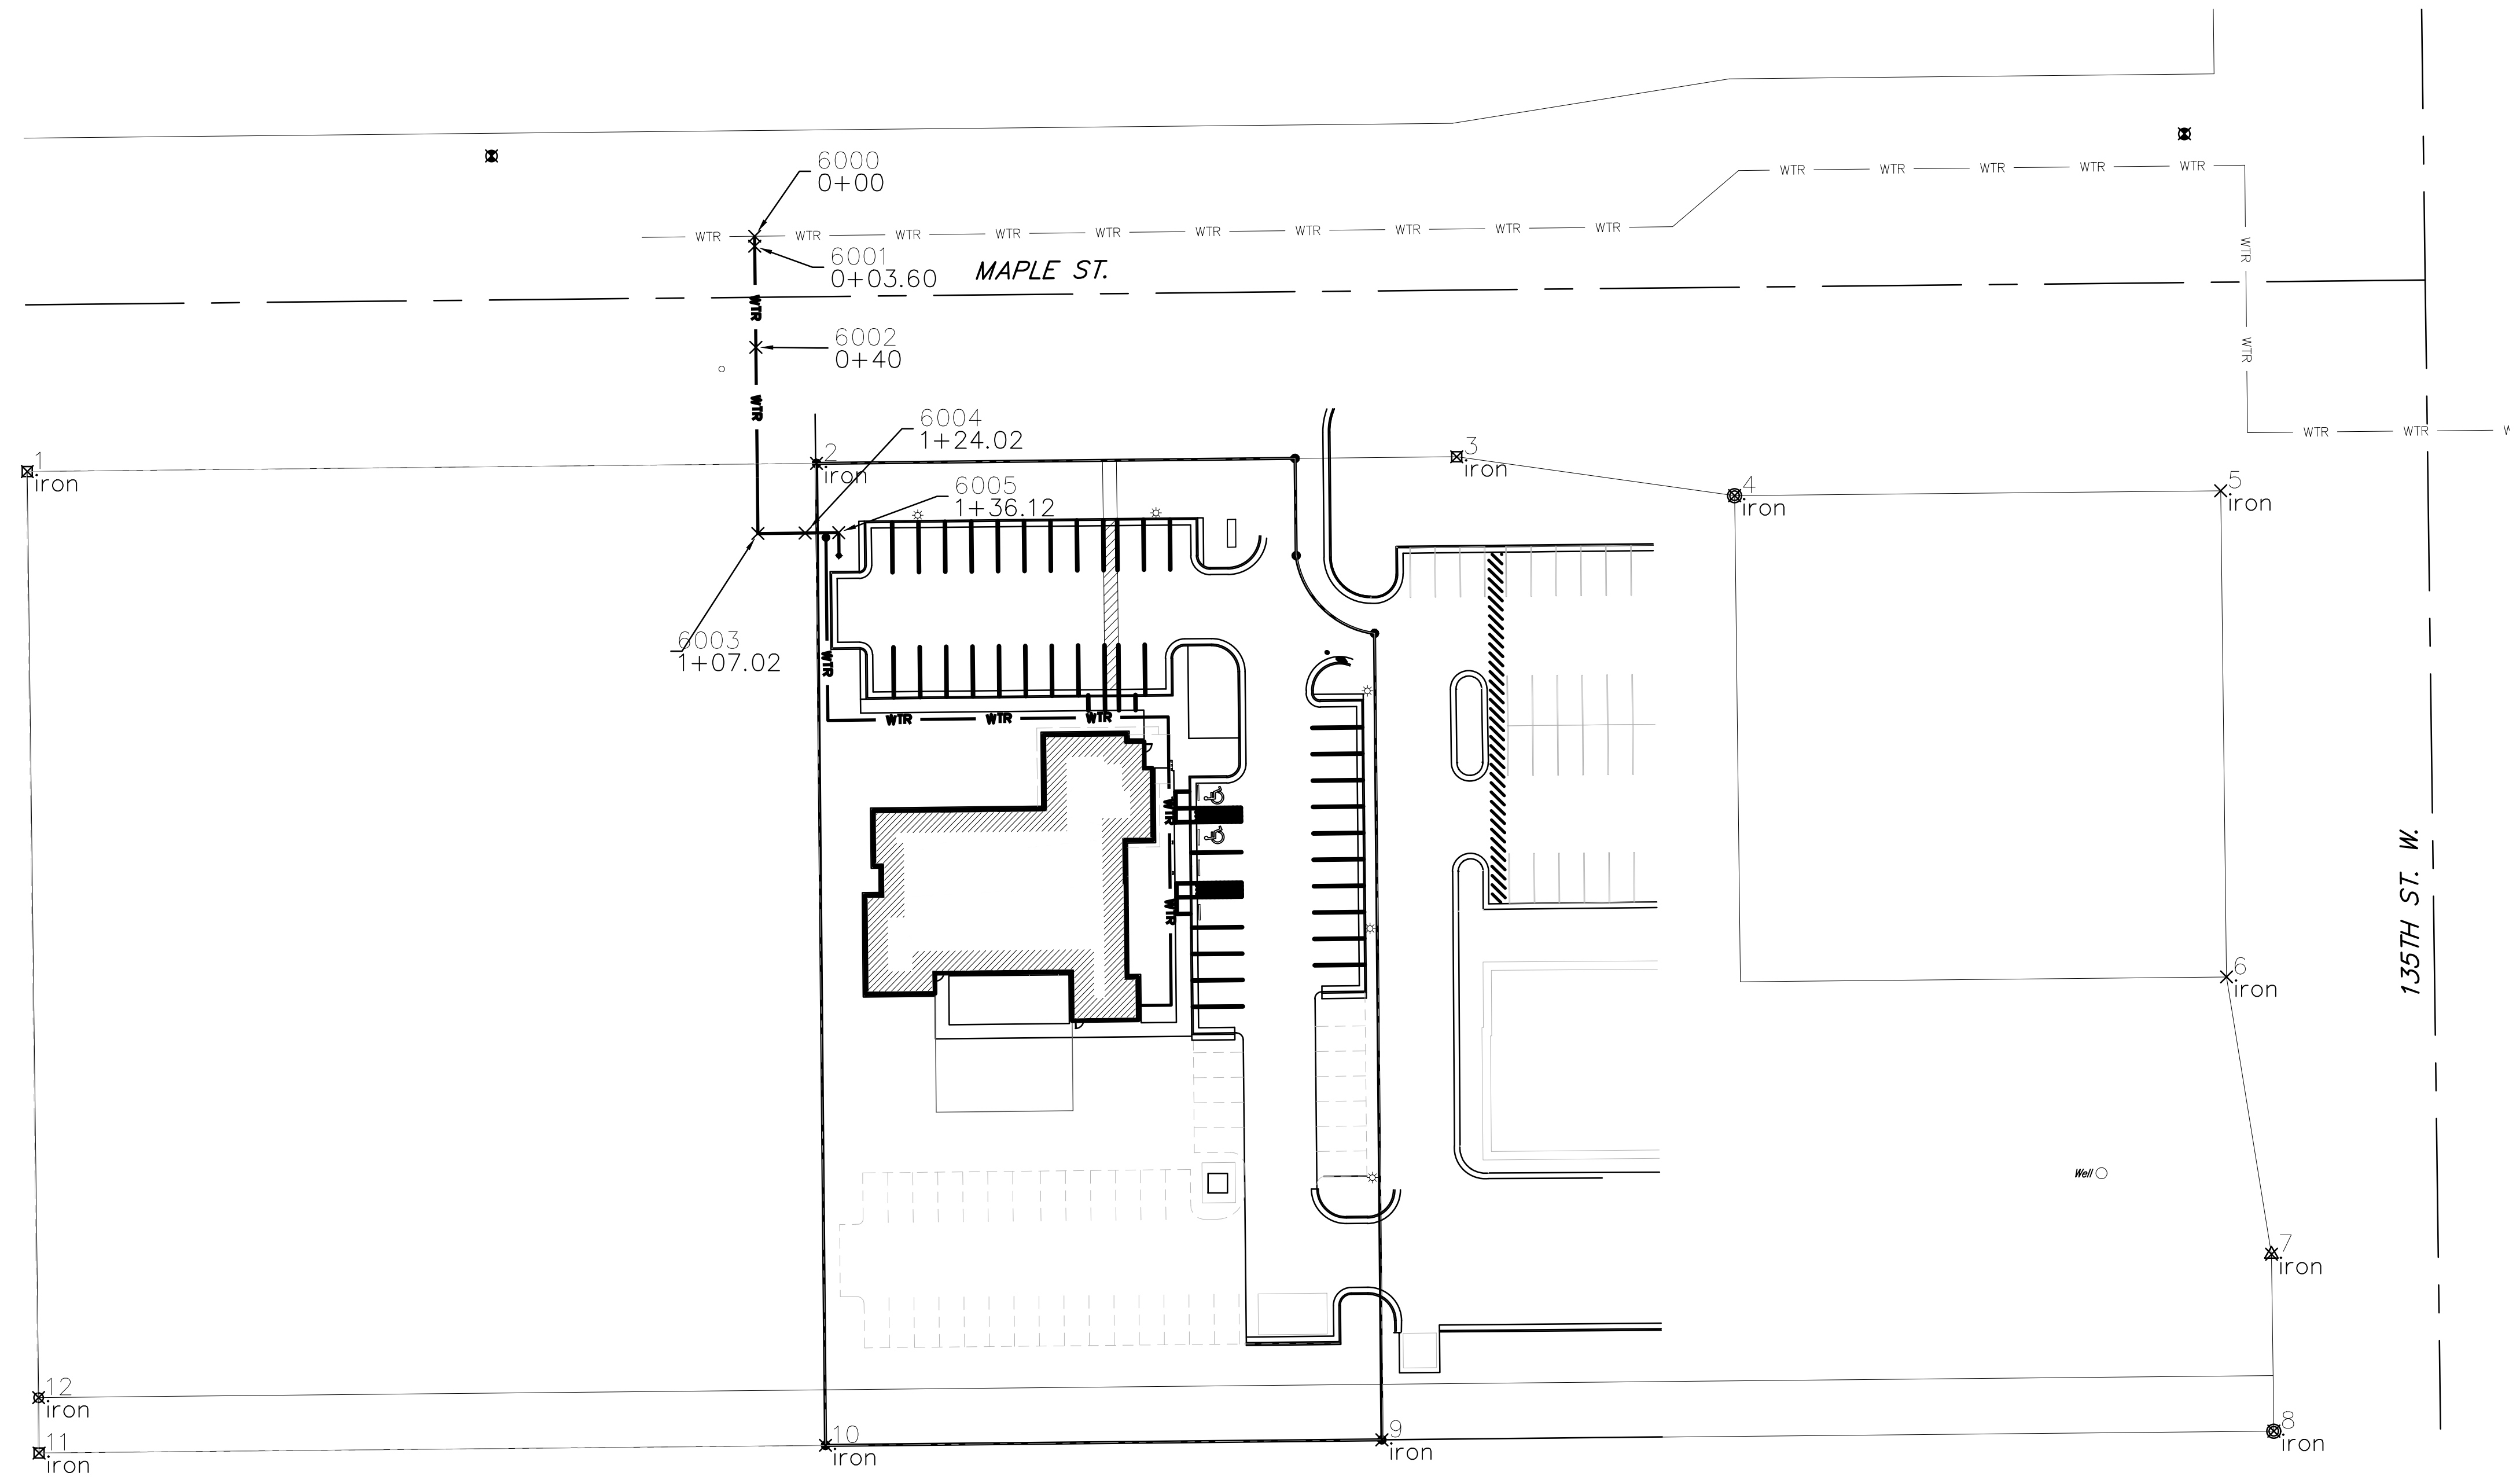


IRONS

Point Table			
Point #	Northing	Easting	Raw Description
1	1682320.03	1601254.75	iron
2	1682322.96	1601538.90	iron
3	1682325.33	1601769.40	iron
4	1682311.38	1601869.47	iron
5	1682313.11	1602044.47	iron
6	1682138.13	1602046.56	iron
7	1682038.31	1602062.75	iron
8	1681974.66	1602063.60	iron
9	1681971.50	1601742.45	iron
10	1681969.53	1601542.14	iron
11	1681966.75	1601259.00	iron
12	1681986.72	1601258.84	iron

WATER DISTRIBUTION SYSTEM

Point Table			
Point #	Northing	Easting	Raw Description
6000	1682404.73	1601516.62	0+00
6001	1682401.13	1601516.66	0+03.60
6002	1682364.74	1601517.06	0+40
6003	1682297.72	1601517.80	1+07.02
6004	1682297.91	1601534.80	1+24.02
6005	1682298.04	1601546.90	1+36.12

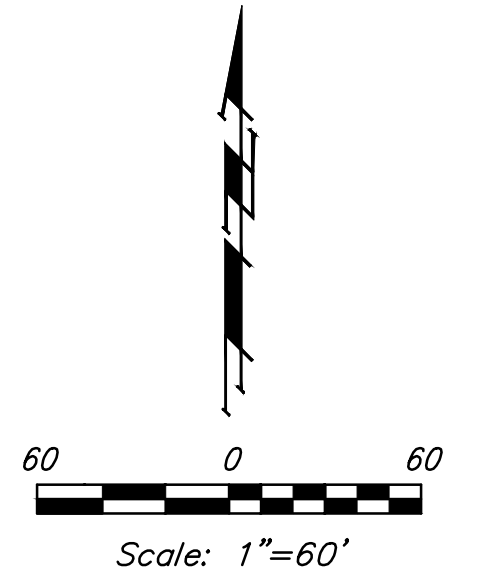

**B**

**BAUGHMAN  
COMPANY**

315 Ellis St.  
Wichita, KS 67211  
316-262-7271  
BaughmanCo.com

AUBURN FAMILY DENTAL

**COORDINATE  
SHEET**

SWATER DISTRIBUTION  
SYSTEM

PROJECT NUMBER:  
22-01-E111

DESIGN: DRAWN:  
DATE: September 13, 2022

SHEET **11** OF **12**