


PLOTTED: Tuesday, August 16, 2022 @ 01:55PM

J:\PROJECTS\2021\101010674_COW RIVERSIDE WATER MAIN REPLACEMENT\00 XXXXXX CAD\SHOTS\05 CIVIL\WTR21074-05-3200.DWG



WATER VALVES TO BE DISABLED OR REMOVED*					
VALVE NUMBER	SIZE	DESCRIPTION	NEAREST INTERSECTION	QUANTITY	REFER TO SHEET
4193	2"	GATE VALVE	13TH ST & JEANETTE AVE	1	11
1275	8"	GATE VALVE	13TH ST & BITTING AVE	1	
1173	2"	GATE VALVE	13TH ST & BITTING AVE	1	
11763	6"	HYDT. #240	13TH ST & BITTING AVE	1	
33264	6"	GATE VALVE	SHADYWAY ST & BITTING AVE	1	
1794	2"	GATE VALVE	14TH ST & WOODLAND AVE	1	
2091	2"	GATE VALVE	13TH ST & BURNS AVE	1	14

* REFER TO PLAN SHEETS FOR DISCONNECT CALLOUT

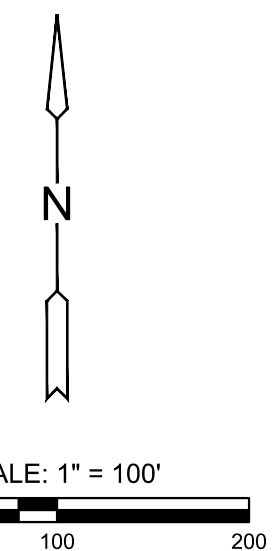

- LEGEND**
- FH 123 EXISTING FIRE HYDRANT
 - FH 123 EXISTING FIRE HYDRANT (TO BE REMOVED)
 - FH PROPOSED FIRE HYDRANT
 - 1234 EXISTING VALVE
 - 1234 EXISTING VALVE (TO BE DISABLED)
 - AW— EXISTING WATER LINE (TO BE ABANDONED)
 - W— EXISTING WATER LINE (TO REMAIN IN SERVICE)
 - PROPOSED WATER

DESIGN-BUILD PLANS AND ANTICIPATED ALIGNMENTS ARE ISSUED FOR BIDDING PER THE CITY OF WICHITA'S APPROVAL



RIVERSIDE WATER MAIN REPLACEMENT

PHASE 1



©2022 MKEC Engineering All Rights Reserved www.mkec.com
 These drawings and their contents, including, but not limited to, all concepts, designs, & ideas are the exclusive property of MKEC Engineering (MKEC), and may not be used or reproduced in any way without the express consent of MKEC.

OVERALL SOUTH

PROJECT NO.	488-2020-035004
DATE	AUG 2022
SCALE	1" = 100'
DESIGNED	DFL
DRAWN	JWC
CHECKED	KDA
ISSUED FOR APPROVAL	08/16/22
NO.	REVISION
NO.	DATE