

J:\PROJECTS\2021\101010674_COW RIVERSIDE WATER MAIN REPLACEMENT\DWG\CAD\SHOTS\05 CIVIL\WTR\1674-05-3300.DWG
 PLOTTED: Tuesday, August 16, 2022 @ 01:57PM


RIVERSIDE WATER MAIN REPLACEMENT PHASE 1

KEITH D. AYOTI
 LICENSED
 26708
 8/16/22
 KANSAS
 PROFESSIONAL ENGINEER

©2022
 MKEC Engineering
 All Rights Reserved
 www.mkec.com
 These drawings and their contents, including, but not limited to, all concepts, designs, & ideas are the exclusive property of MKEC Engineering (MKEC), and may not be used or reproduced in any way without the express consent of MKEC.

PROJECT NO.		488-2020-035004
DATE		AUG 2022
SCALE		1" = 50'
DESIGNED	DRAWN	CHECKED
DFL	JWC	KDA
ISSUED FOR APPROVAL		08/16/22
NO.	REVISION	DATE
SHEET NO.		
14 OF 31		

CONTRACTOR TO ENSURE 2' OF VERTICAL SEPARATION AT ALL SANITARY SEWER CROSSINGS. IF 2' SEPARATION IS NOT OBTAINABLE OR WATER IS BELOW SANITARY SEWER THEN SANITARY SEWER SHALL BE ENCASED.

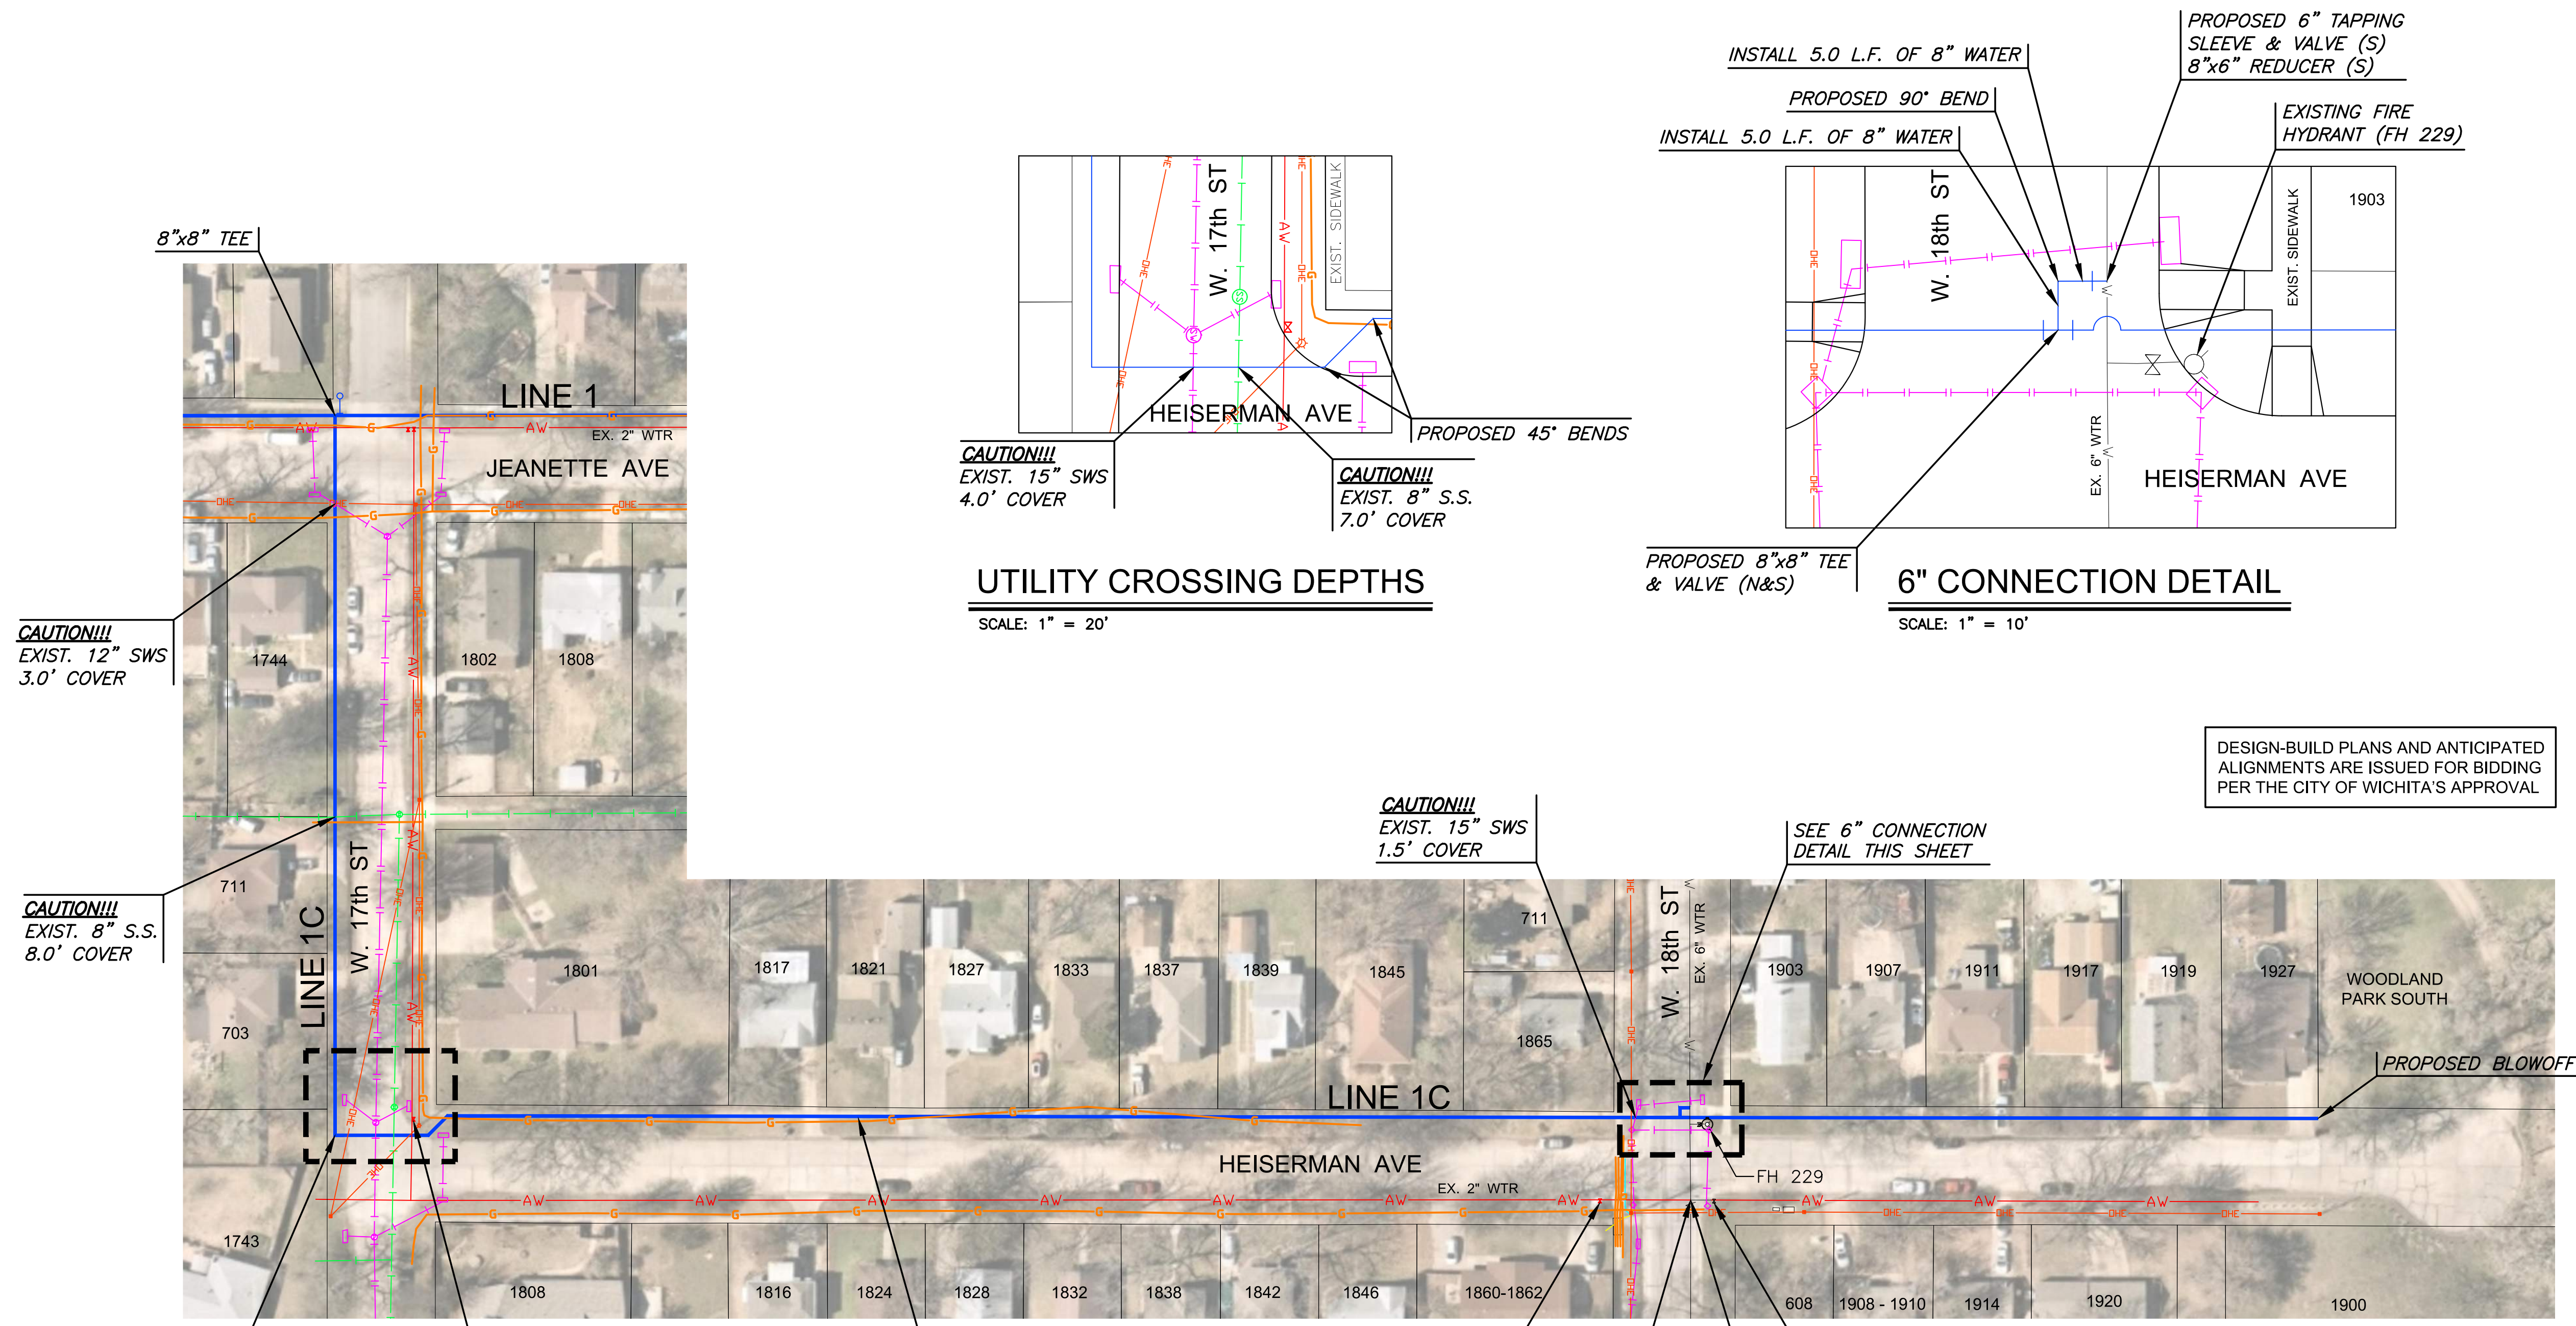

LEGEND

	EXISTING GAS
	EXISTING OVERHEAD ELECTRIC
	EXISTING UNDERGROUND ELECTRIC
	EXISTING SANITARY
	EXISTING STORM DRAIN PIPE
	EXISTING FIBER OPTIC
	EXISTING FENCE
	EXISTING WATER
	EXISTING WATER (TO BE ABANDONED)
	PROPOSED WATER

