



NOTE:
CONTRACTOR TO VERIFY LOCATION AND ELEVATION OF EXISTING WATER LINE PRIOR TO CONSTRUCTION.

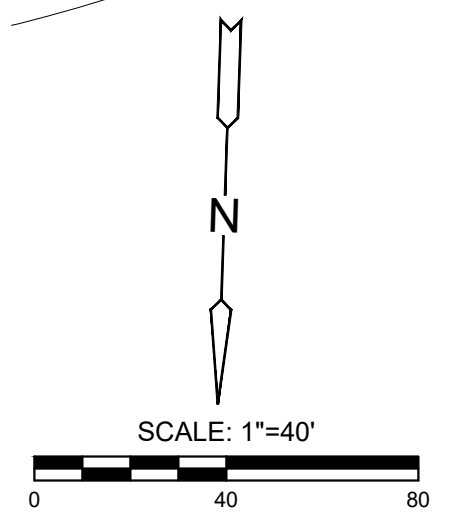

PLAN WTR LINE 7
PROFILE WTR LINE 7

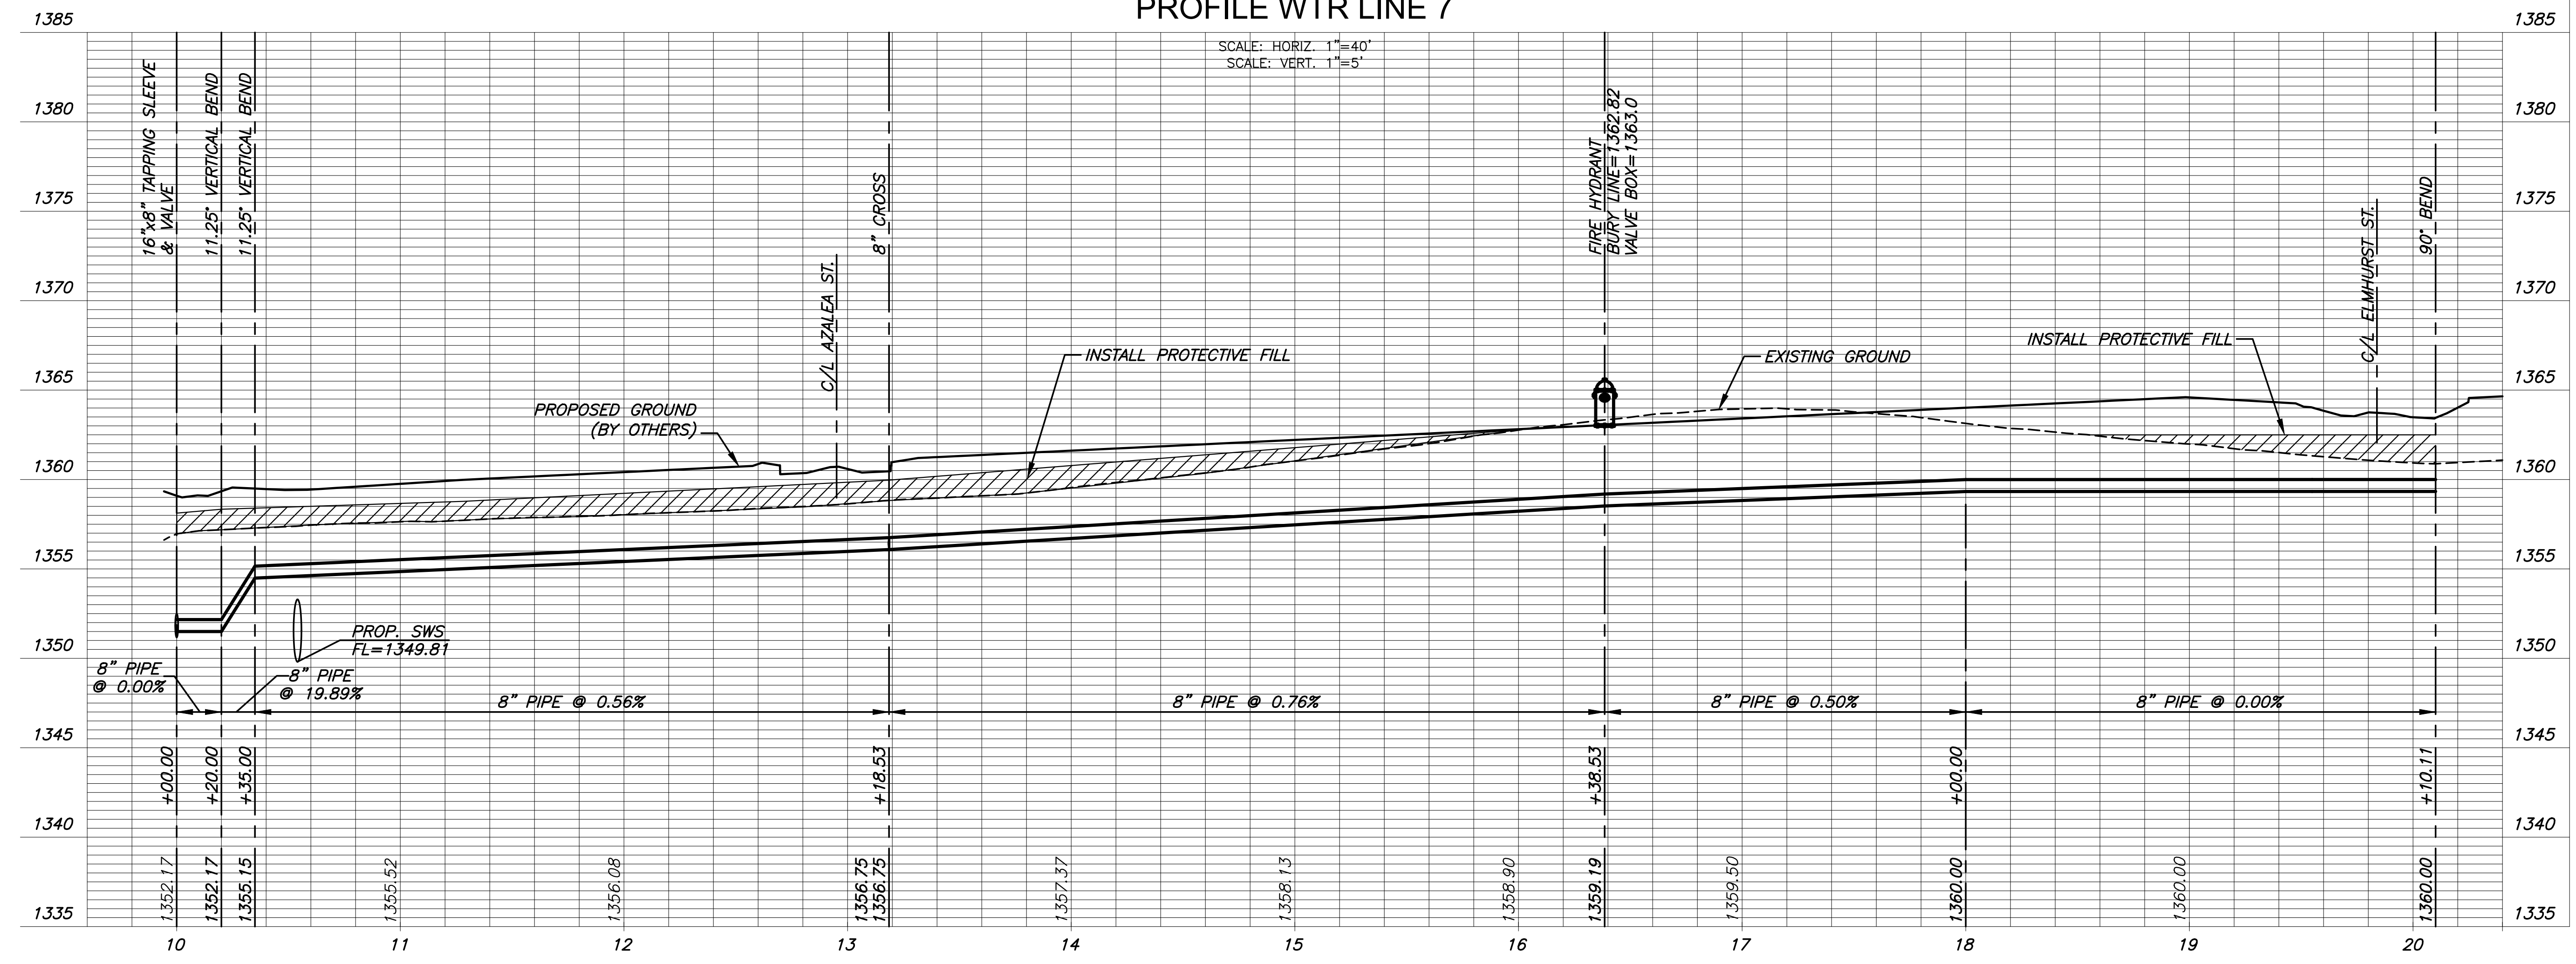

WATER DISTRIBUTION PLANS FOR
ARVADA ADDITION
PHASE 1

©2022 MKEC Engineering All Rights Reserved
These drawings and their contents, including, but not limited to, all concepts, designs, & ideas are the exclusive property of MKEC Engineering (MKEC), and may not be used or reproduced in any way without the express consent of MKEC.

WTR LINE 7	
PROJECT NO.	448-2022-024786
DATE	NOV 2022
SCALE	1"=40'
DESIGNED	DRAWN
SPE	LM
CHECKED	SPE
NO.	REVISION
	DATE
SHEET NO.	
09 OF 17	