
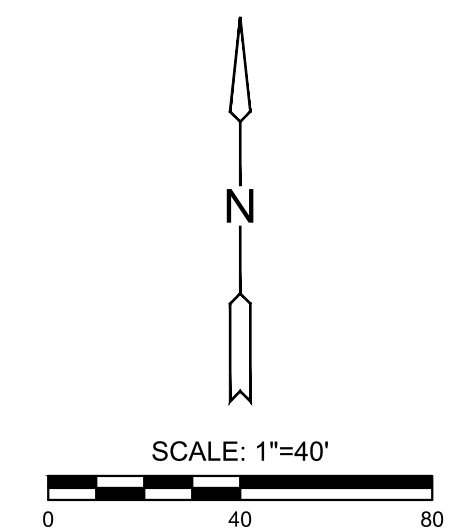
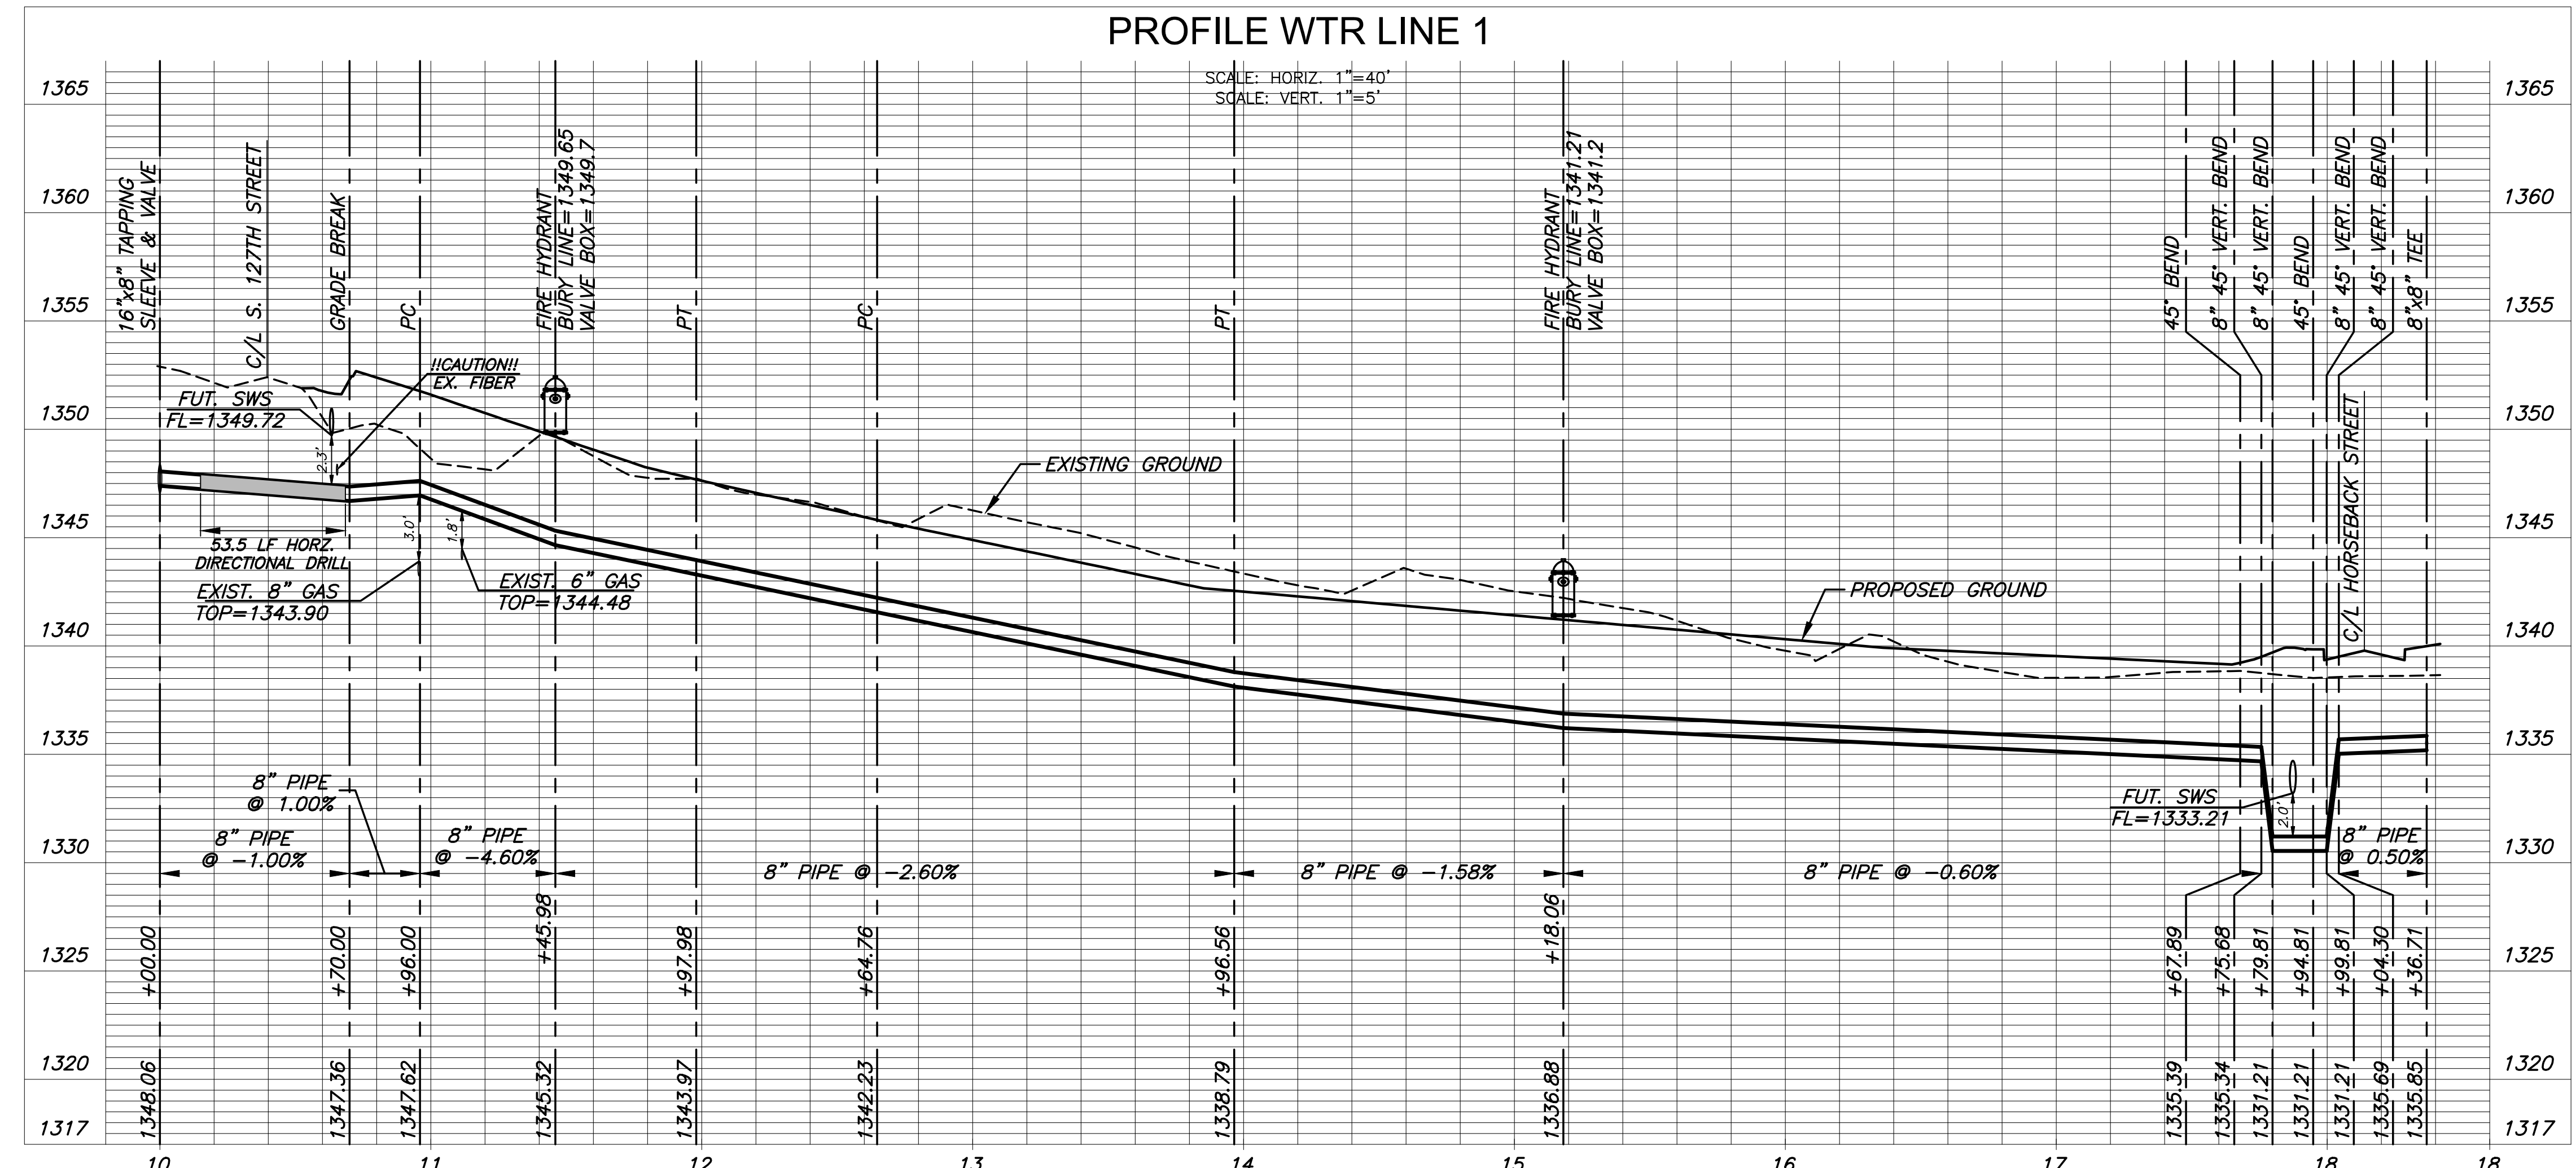


©2022 MKEC Engineering All Rights Reserved www.mkec.com  
These drawings and their contents, including, but not limited to, all concepts, designs, & ideas are the exclusive property of MKEC Engineering (MKEC), and may not be used or reproduced in any way without the express consent of MKEC.

**WATER LINE 1**

PROJECT NO.	448-2022-026736	
DATE	NOV 2022	
SCALE	1" = 40'	
DESIGNED	DRAWN	CHECKED
KPG	MKEC	KPG

NO.	REVISION	DATE
SHEET NO.		
05 OF 14		

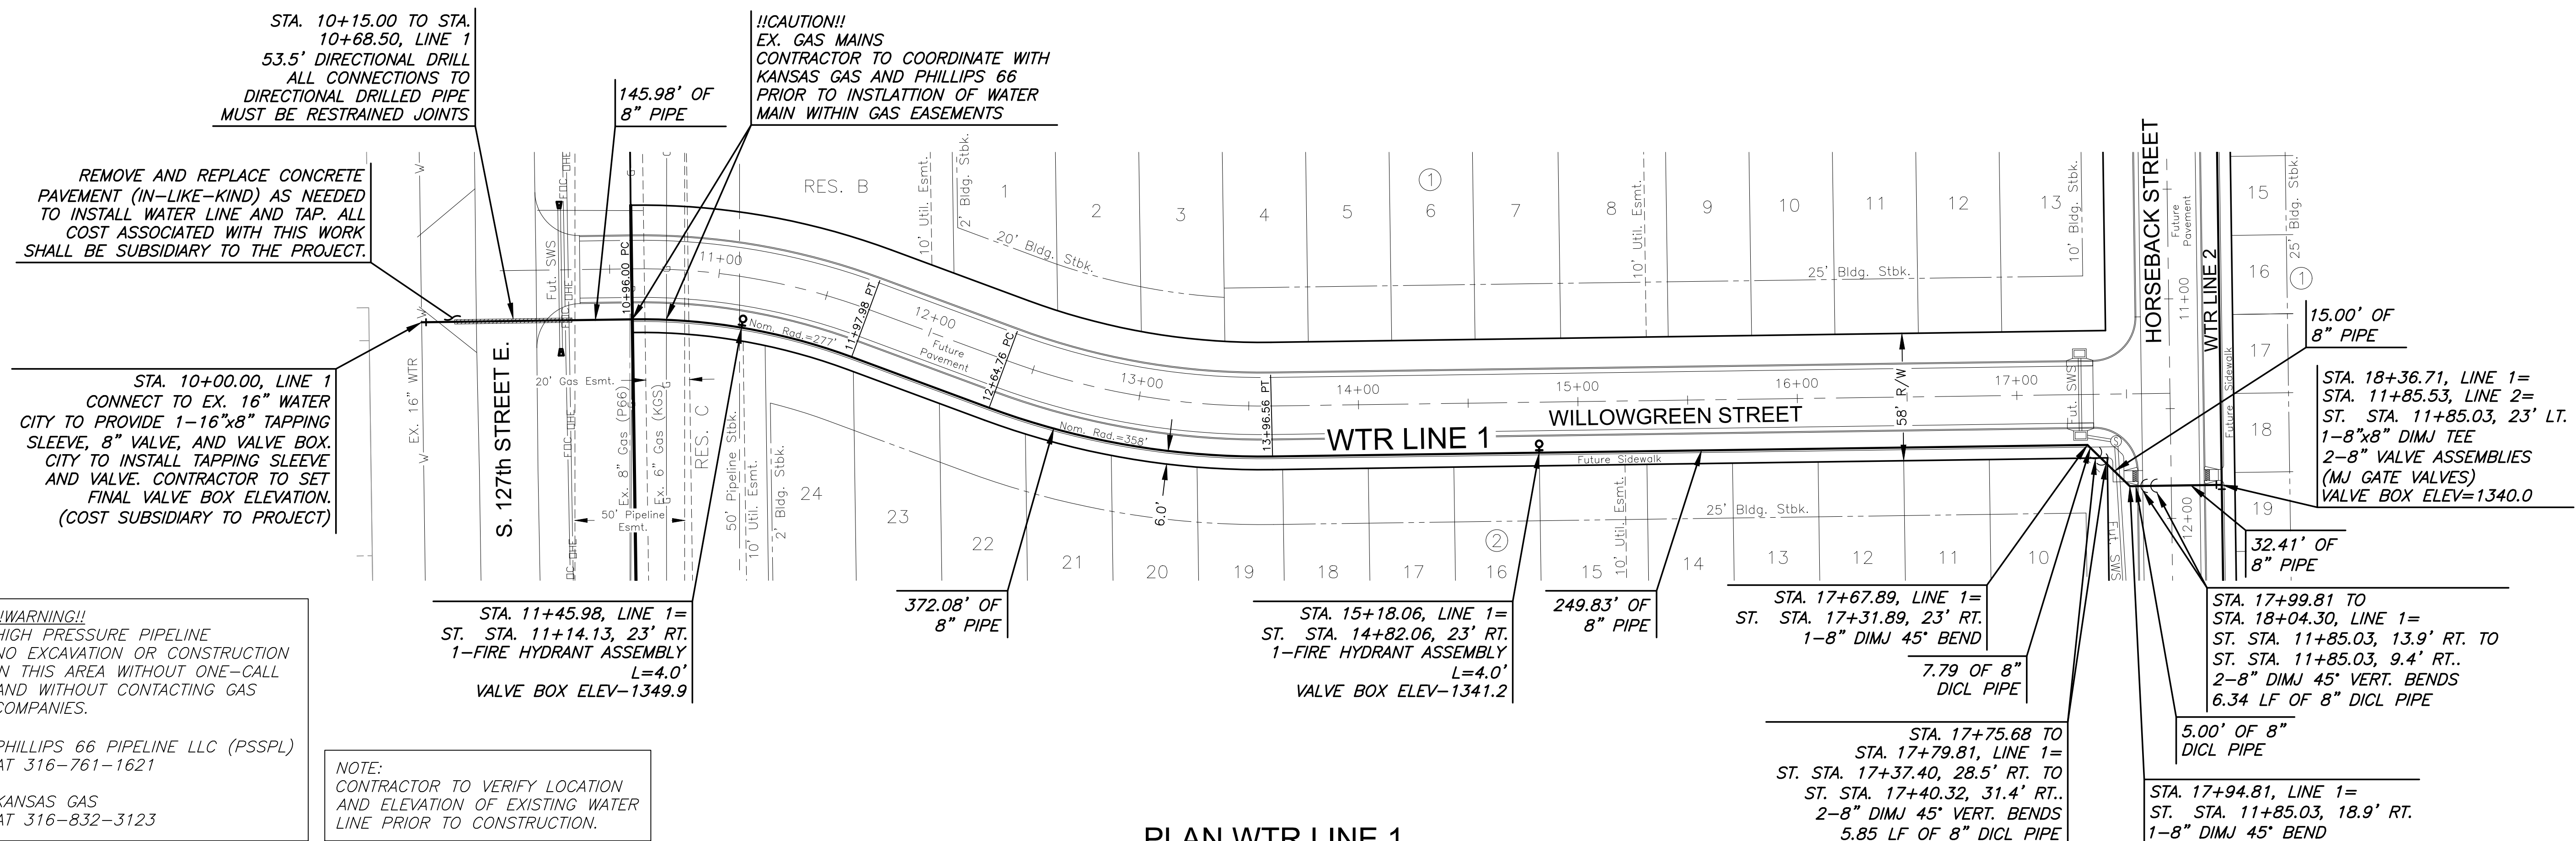

PLOTTED: Wednesday, November 09, 2022 @ 02:23PM  
 J:\PROJECTS\2022\0010706\_SCHROEDER\_127TH AND PAWNEE\0010706 CAD\DWG\WTR\WTR\_0206\_WTR\_LINE 1.DWG