


NOTE:
CONTRACTOR TO VERIFY LOCATION AND ELEVATION OF EXISTING WATER LINE PRIOR TO CONSTRUCTION.

PLAN WTR LINE 2
PROFILE WTR LINE 2

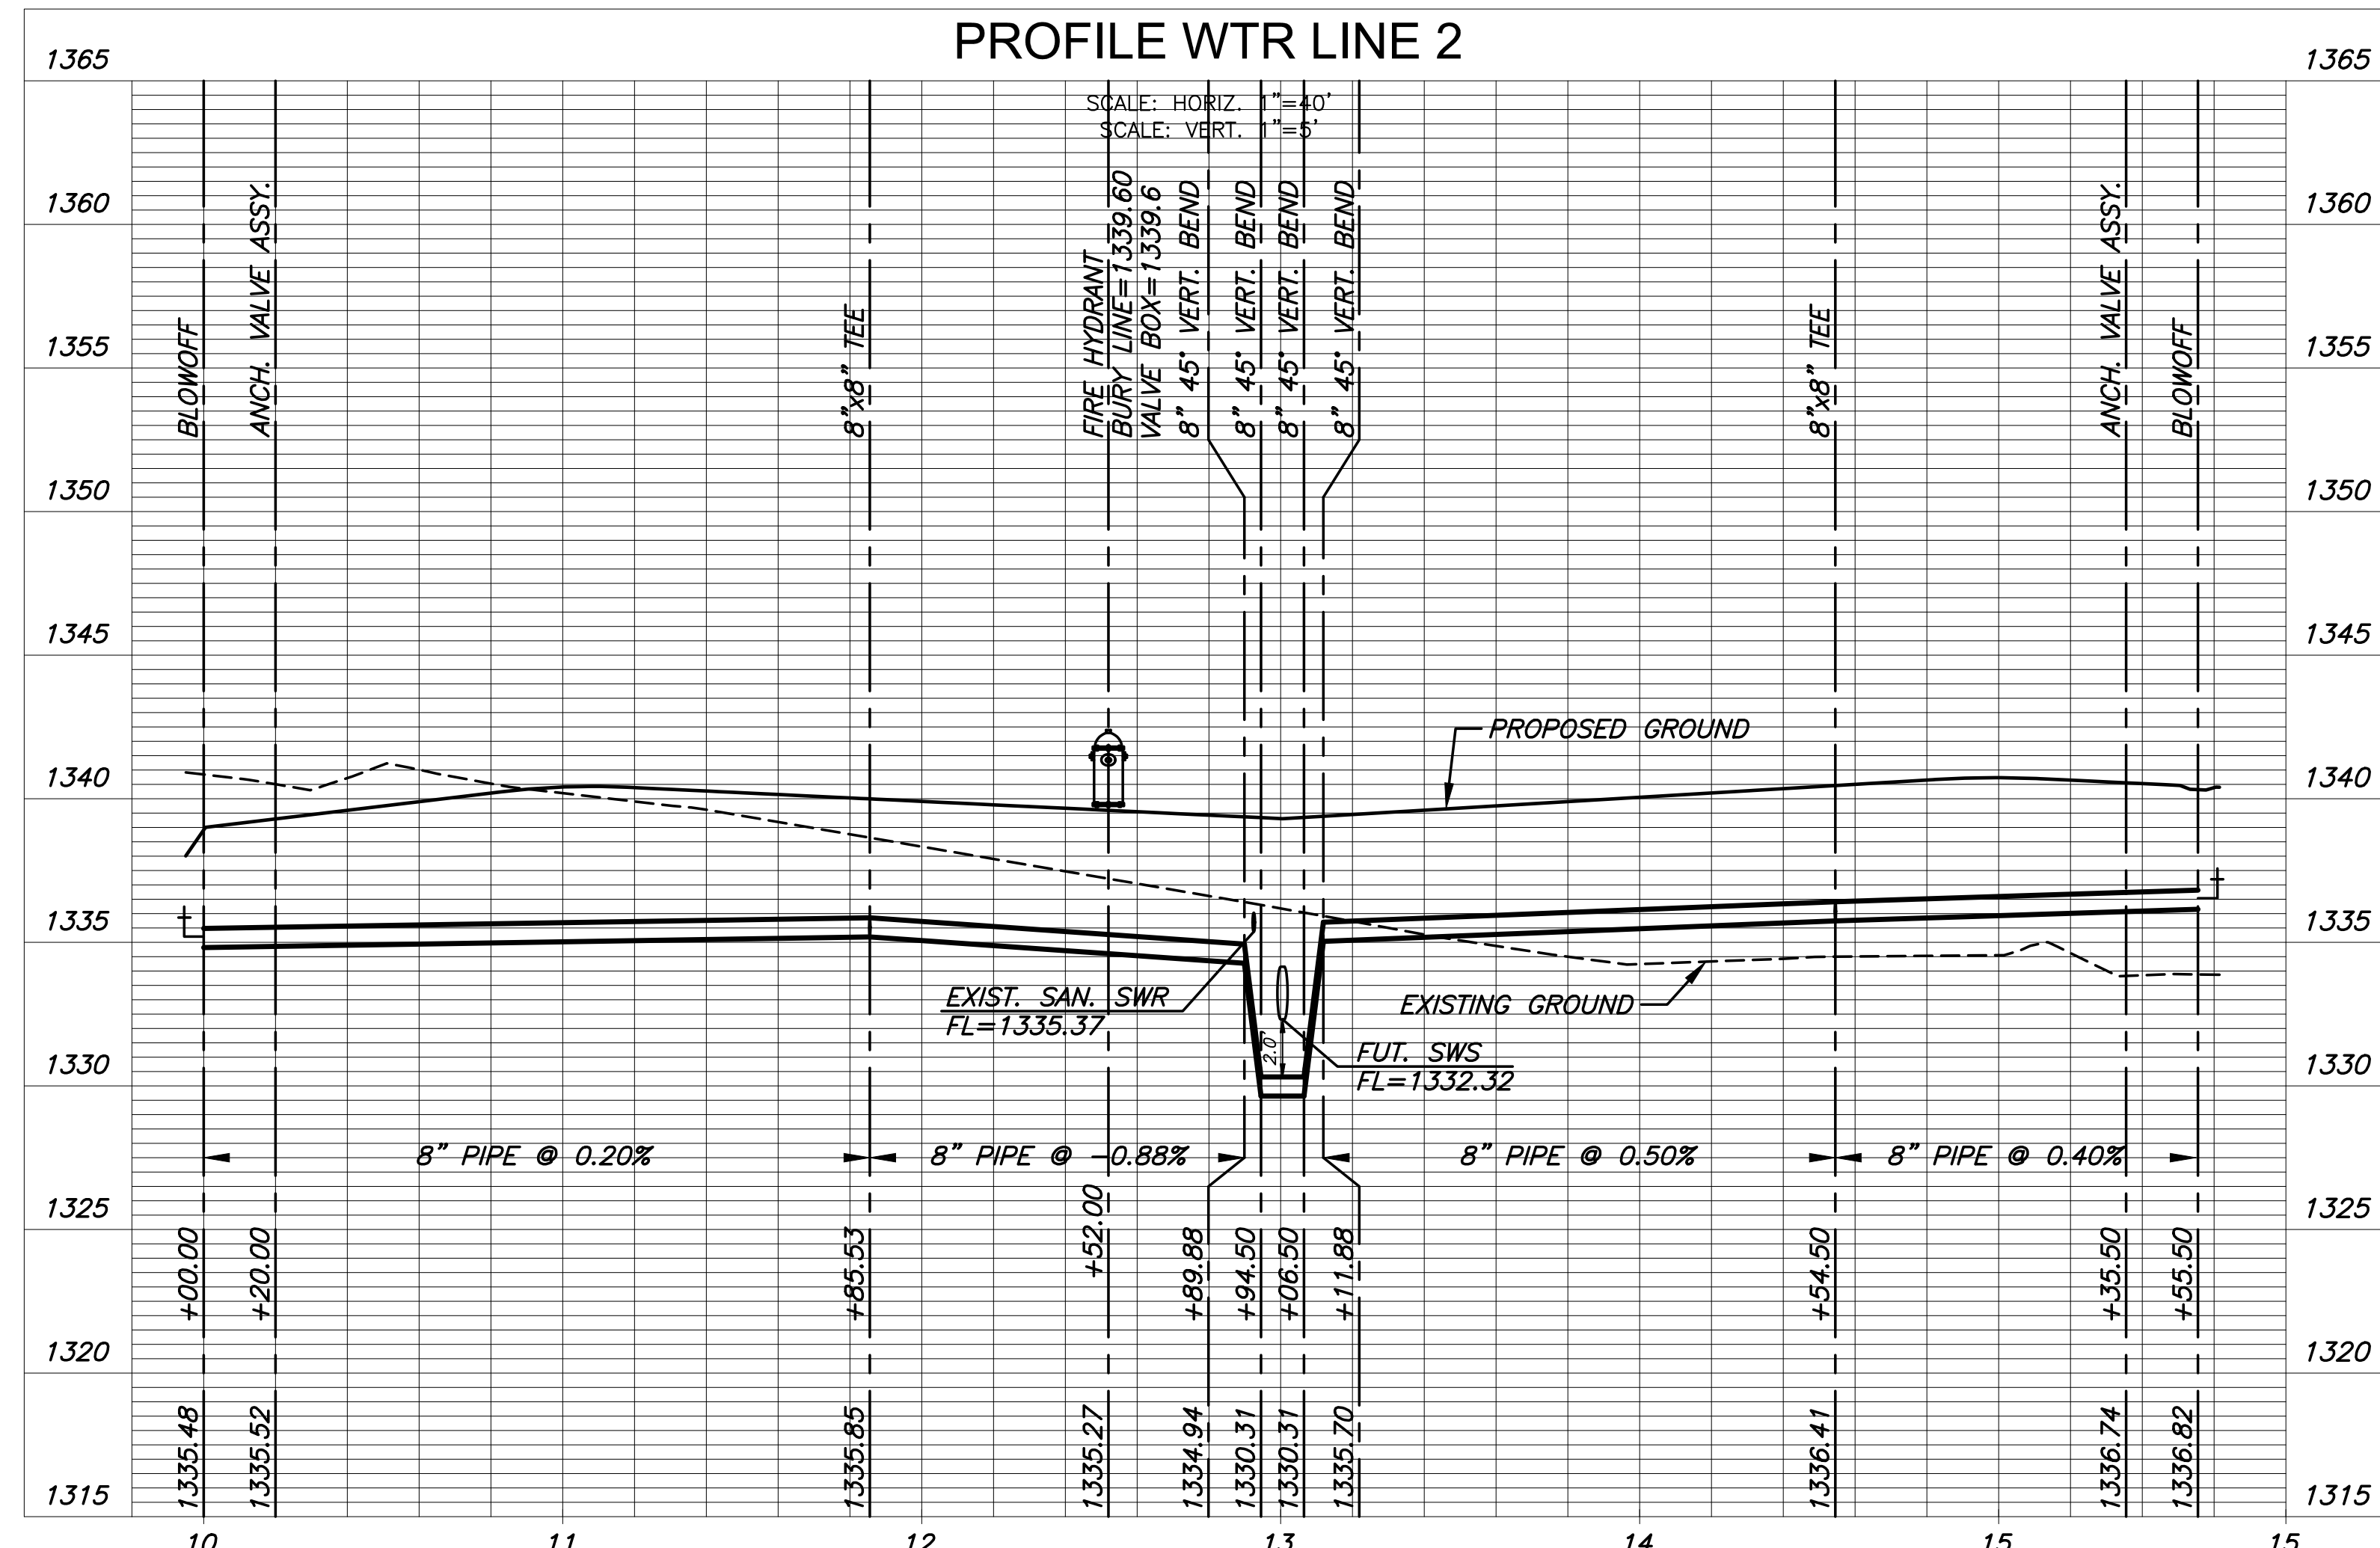

Professional Engineer Seal for **WILEY P. GRAY**, License No. 27806, State of Kansas, dated 11-14-2022.

North Arrow pointing right.

Graphic Scale: 1" = 40'. Scale bar from 0 to 80 feet.



WATER DISTRIBUTION PLANS FOR
BUFFALO GROVE ADDITION
WICHITA, KANSAS

©2022 MKEC Engineering All Rights Reserved www.mkec.com
These drawings and their contents, including, but not limited to, all concepts, designs, & ideas are the exclusive property of MKEC Engineering (MKEC), and may not be used or reproduced in any way without the express consent of MKEC.

WATER LINE 2

PROJECT NO.	448-2022-026736
DATE	NOV 2022
SCALE	1" = 40'
DESIGNED	KPG
DRAWN	MKEC
CHECKED	KPG

NO.	REVISION	DATE
SHEET NO.		
06 OF 14		