


PLOTTED: Thursday, November 10, 2022 @ 09:33AM


J:\PROJECTS\2022\04\10706_SCHROEDER_127TH AND PAWNEE\00 20706 CAD\SHS\05 CIVIL\SAN\20706_SAN_LINE_1.DWG



SANITARY SEWER PLANS FOR
BUFFALO GROVE ADDITION
 WICHITA, KANSAS

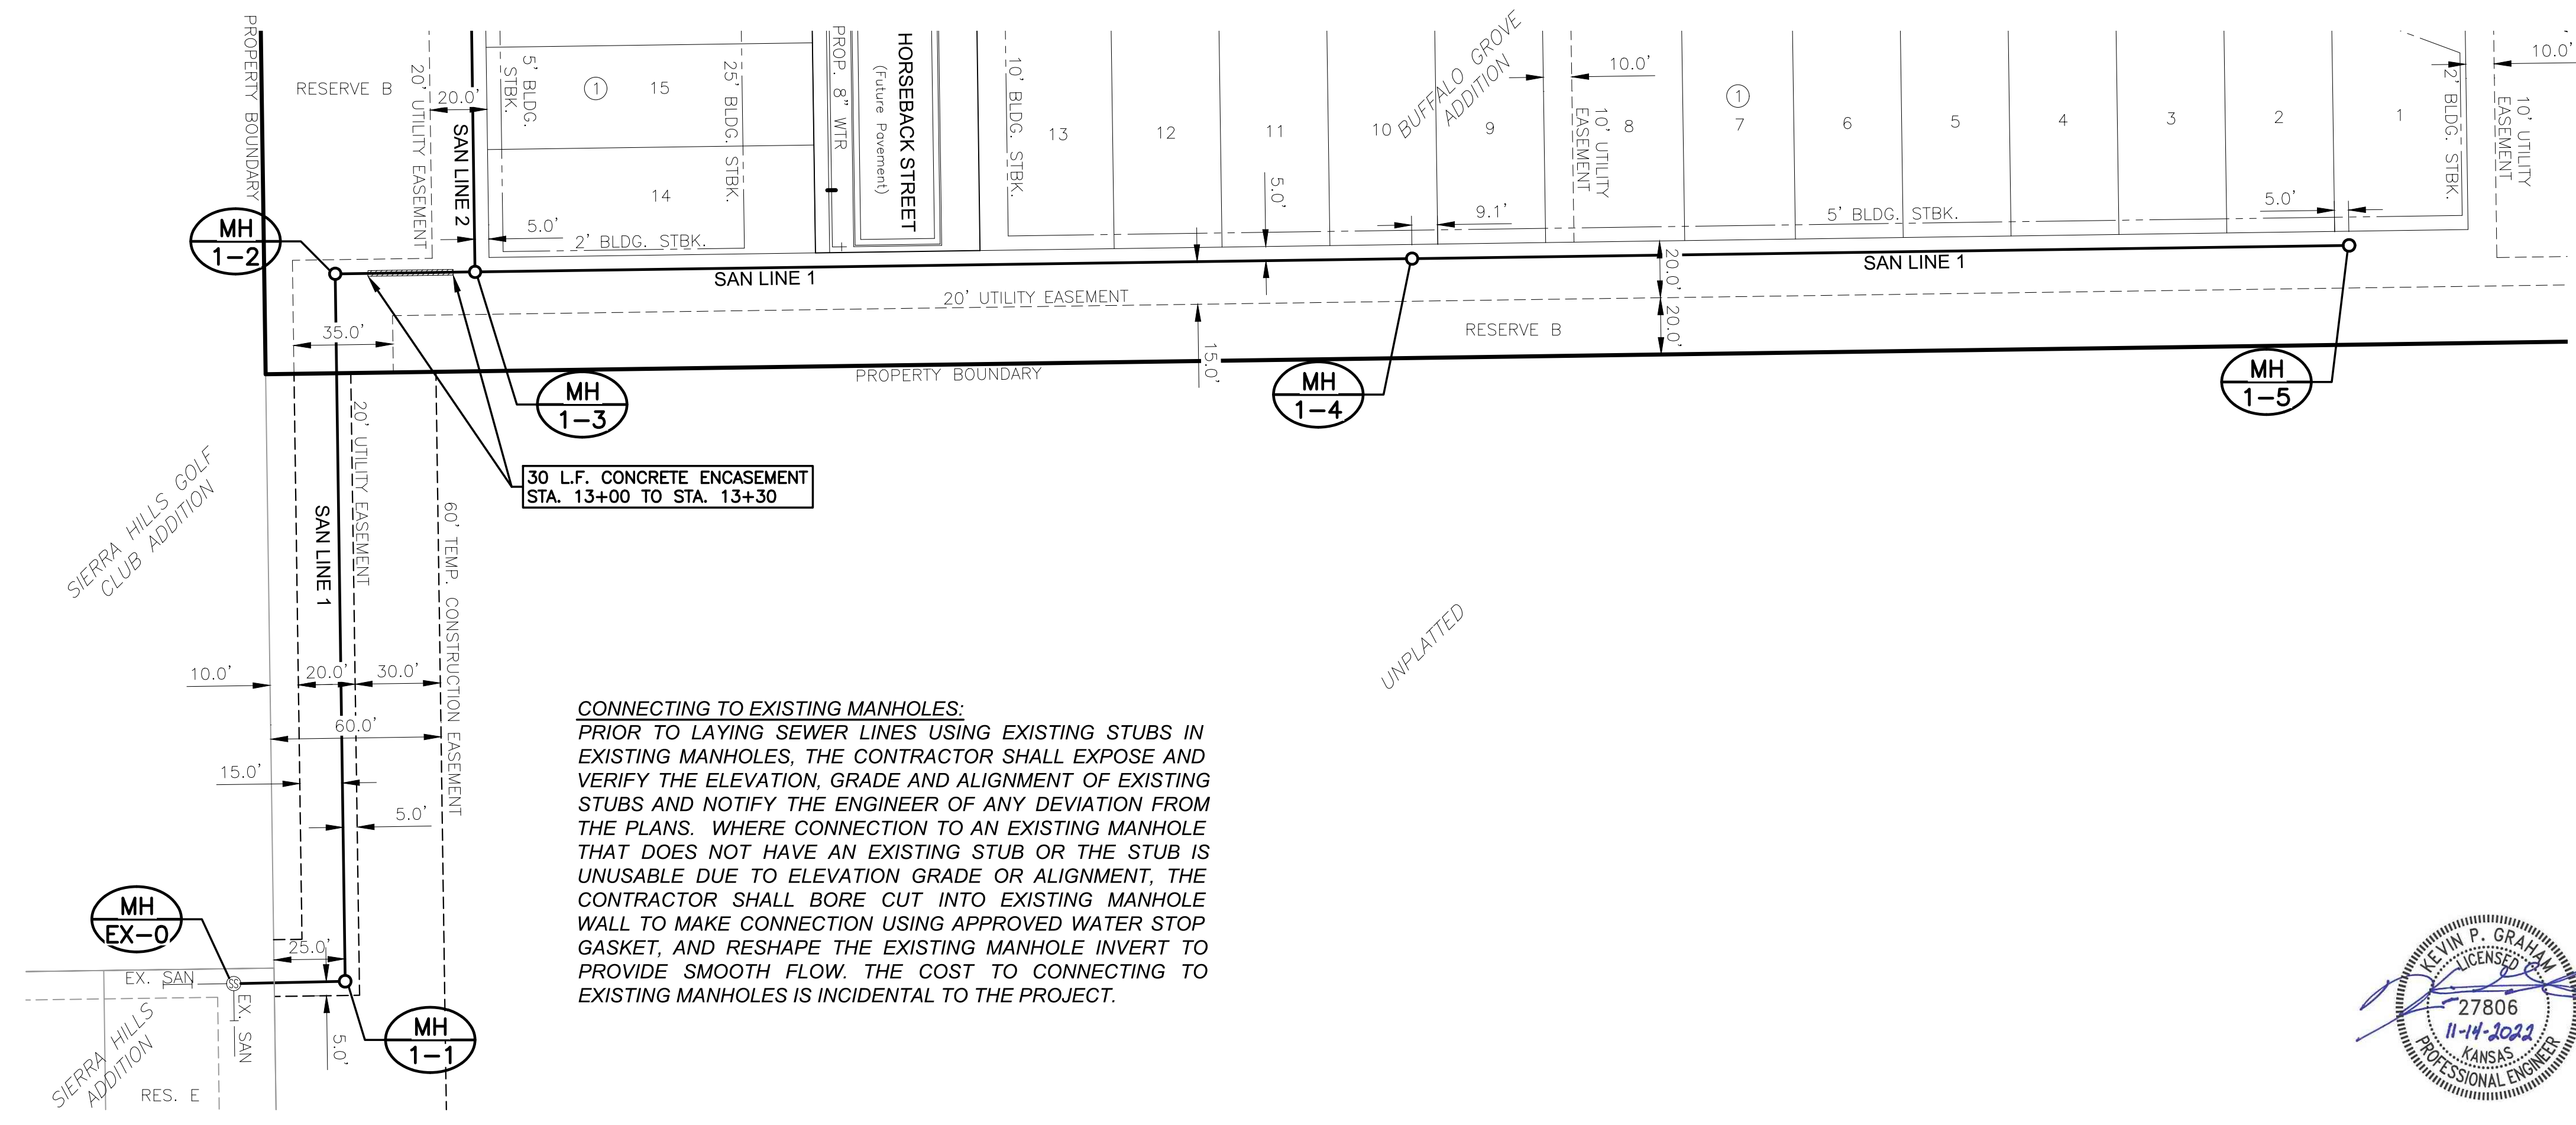

PLAN SAN LINE 1
 PROFILE SAN LINE 1

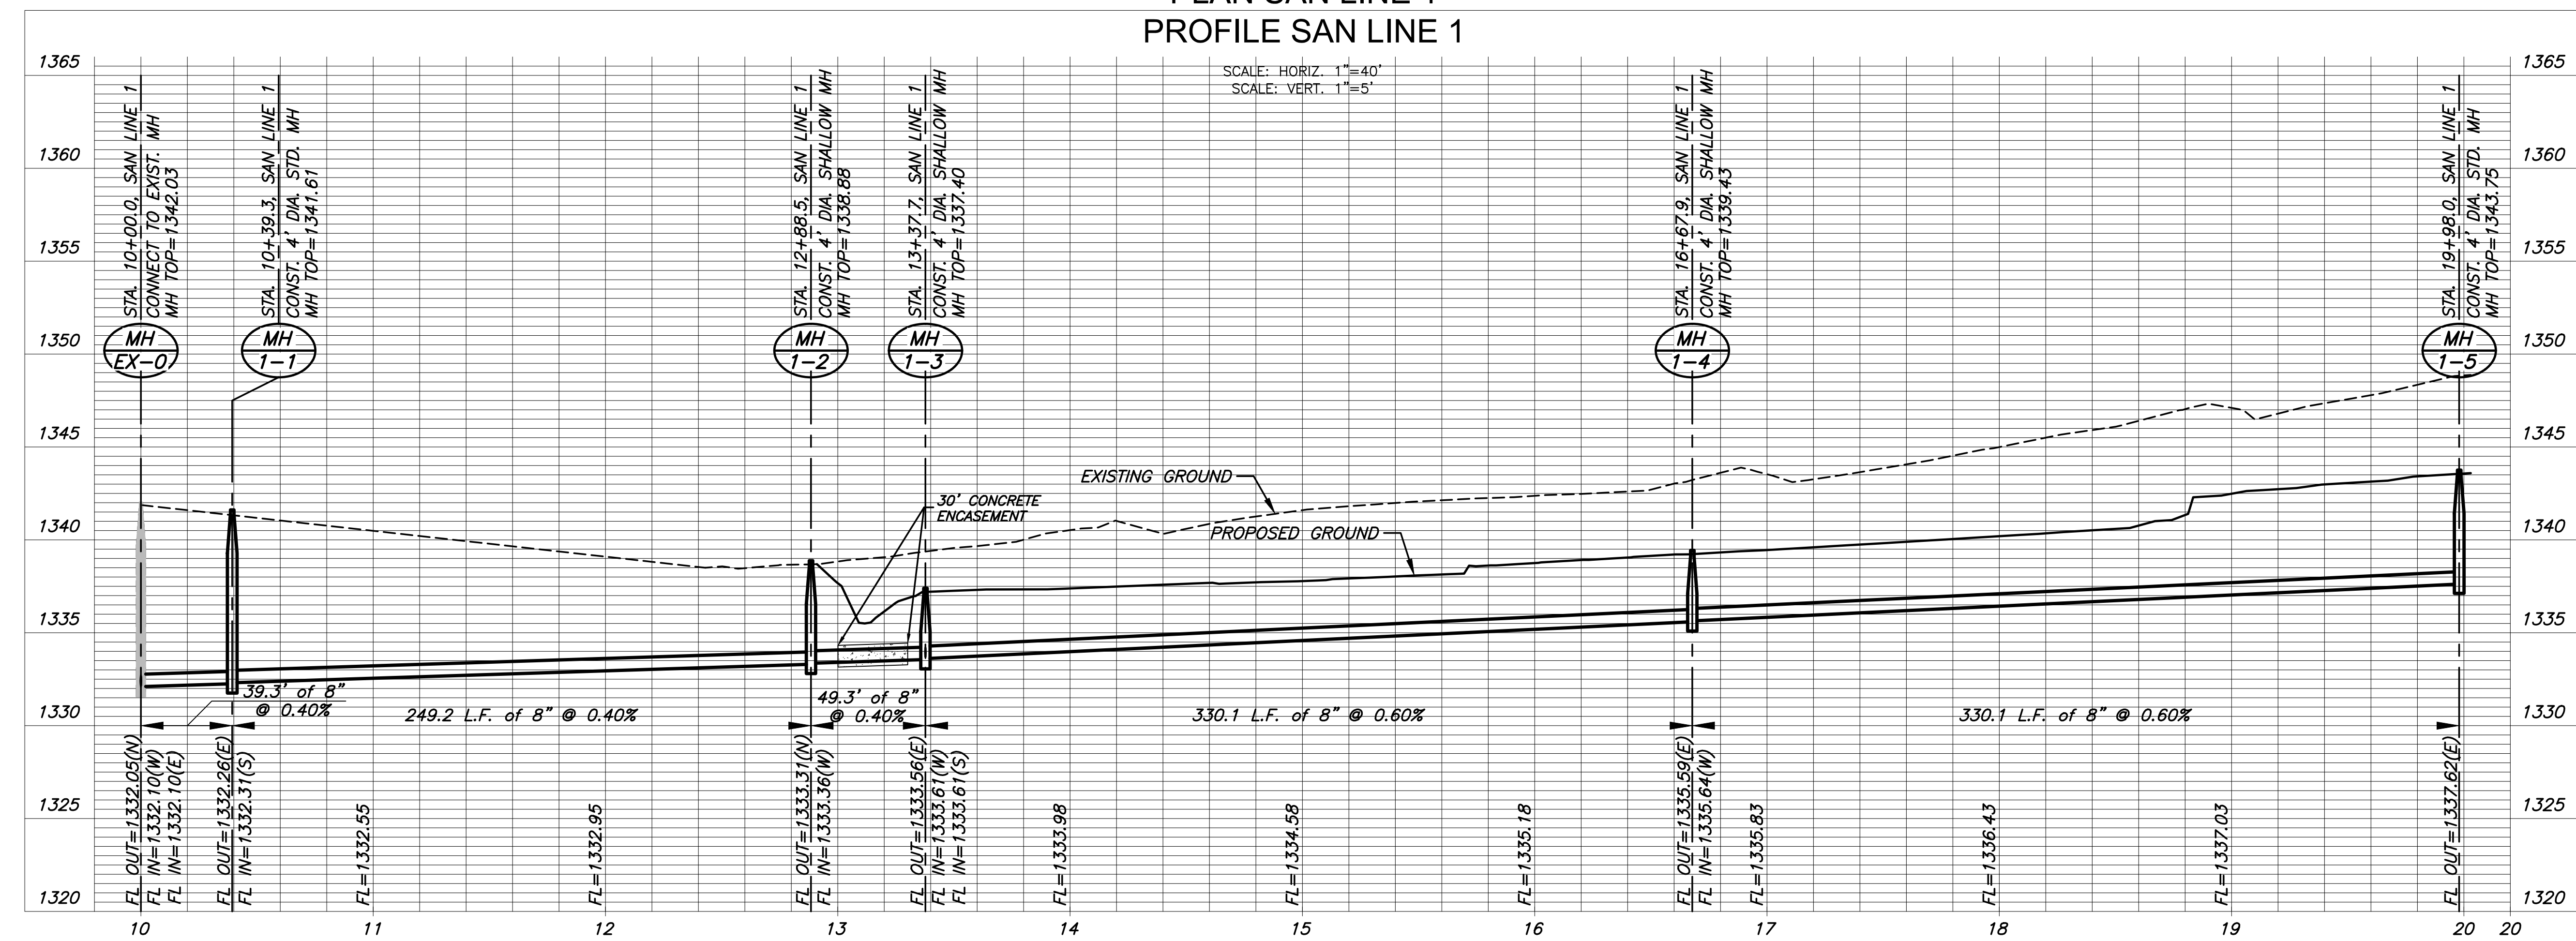

©2022 MKEC Engineering All Rights Reserved
 These drawings and their contents, including, but not limited to, all concepts, designs, & ideas are the exclusive property of MKEC Engineering (MKEC), and may not be used or reproduced in any way without the express consent of MKEC.

SAN LINE 1		
PROJECT NO.	468-2022-026702	
DATE	NOV 2022	
SCALE	1" = 40"	
DESIGNED	KPG	
DRAWN	MKEC	
CHECKED	KPG	
NO.	REVISION	DATE
SHEET NO. 04 OF 14		