


PLOTTED: Thursday, November 10, 2022 @ 09:33AM




J:\PROJECTS\2022\01\10706_SCHROEDER_127TH AND PAWNEE\00_20706_CAD\SHS\05 CIVIL\SAN\20706_SAN_LINE_2.DWG

SIERRA HILLS GOLF CLUB ADDITION

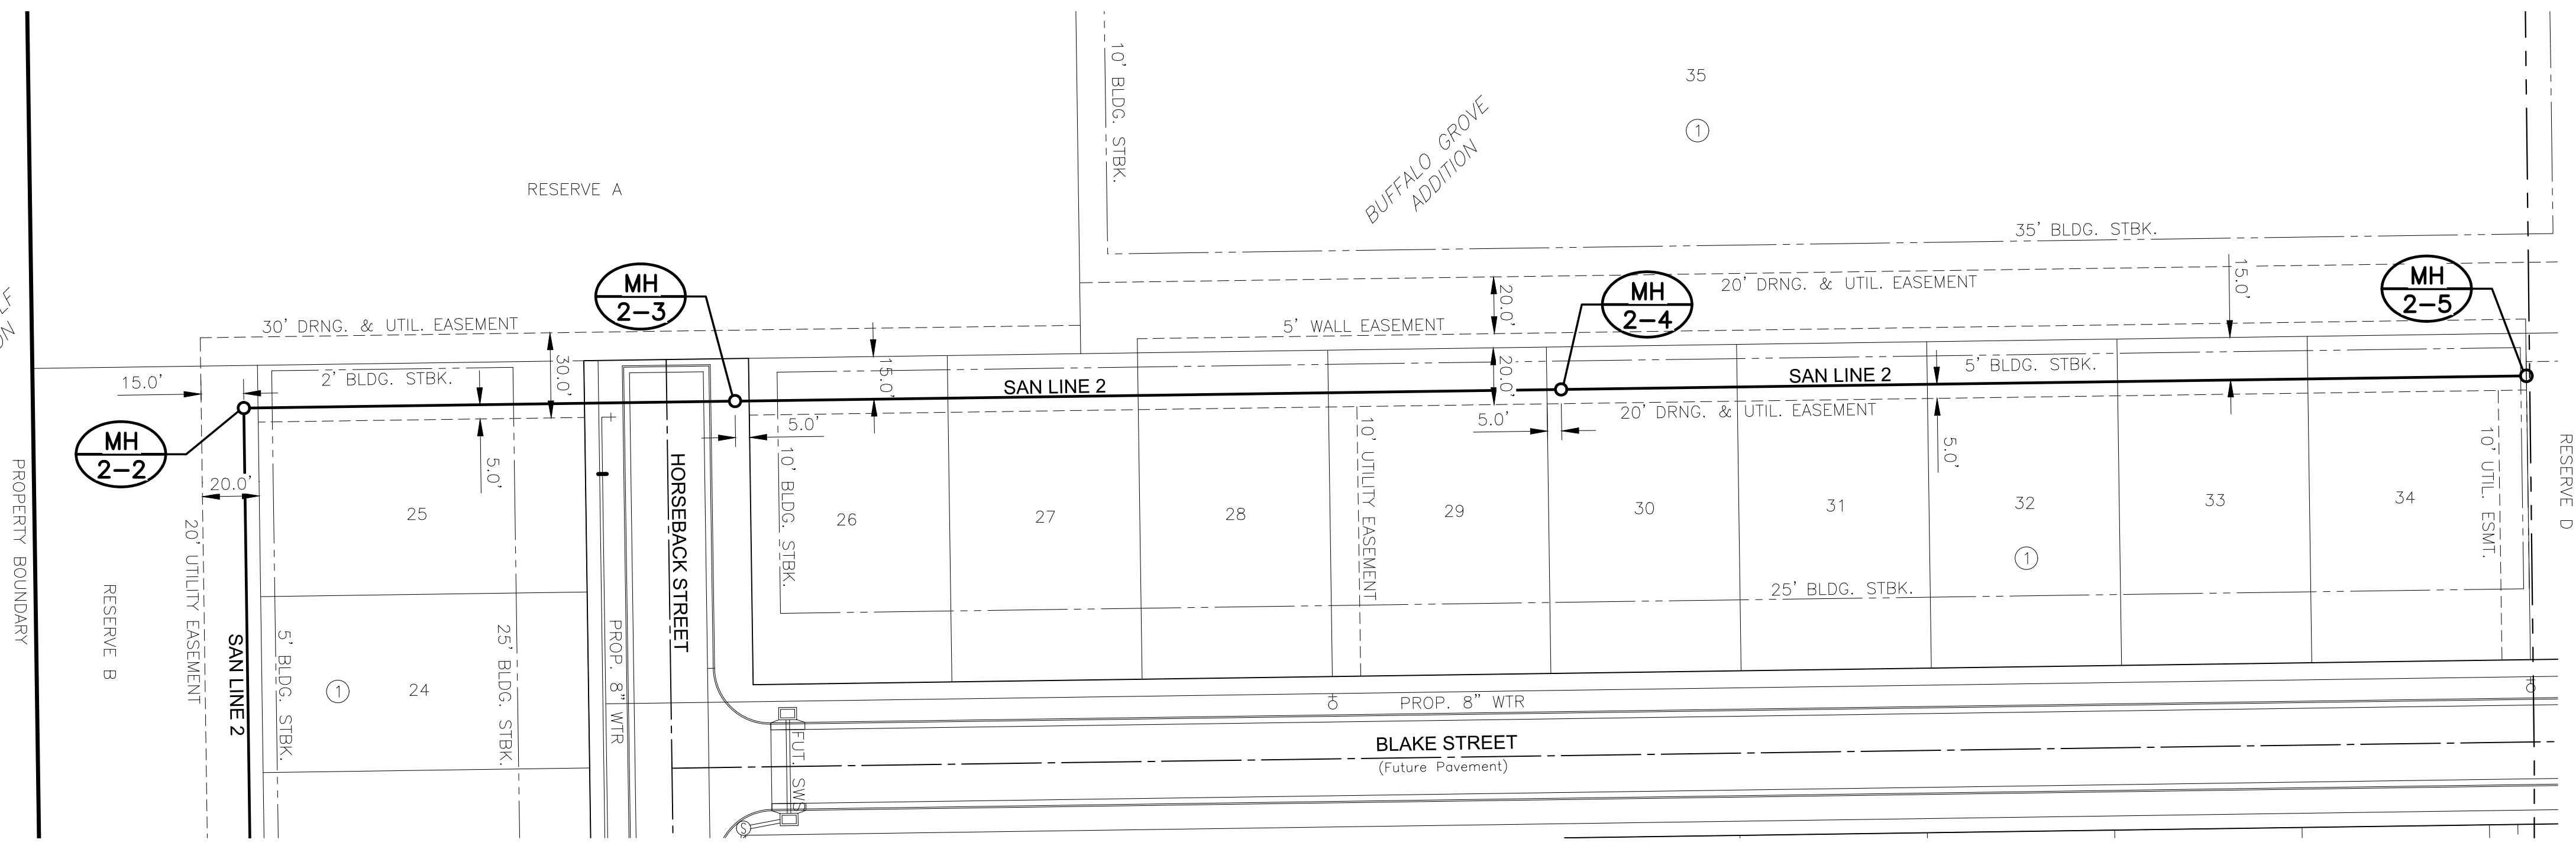

NOTE:
CONTRACTOR TO VERIFY THE DEPTH AND LOCATION OF EXISTING UTILITIES PRIOR TO CONSTRUCTION.

PLAN SAN LINE 2 (CONT.)
PROFILE SAN LINE 2 (CONT.)

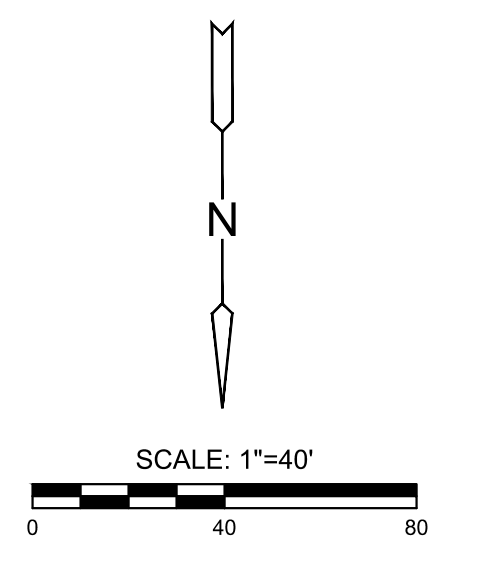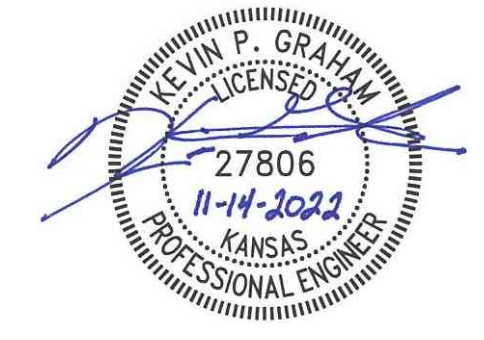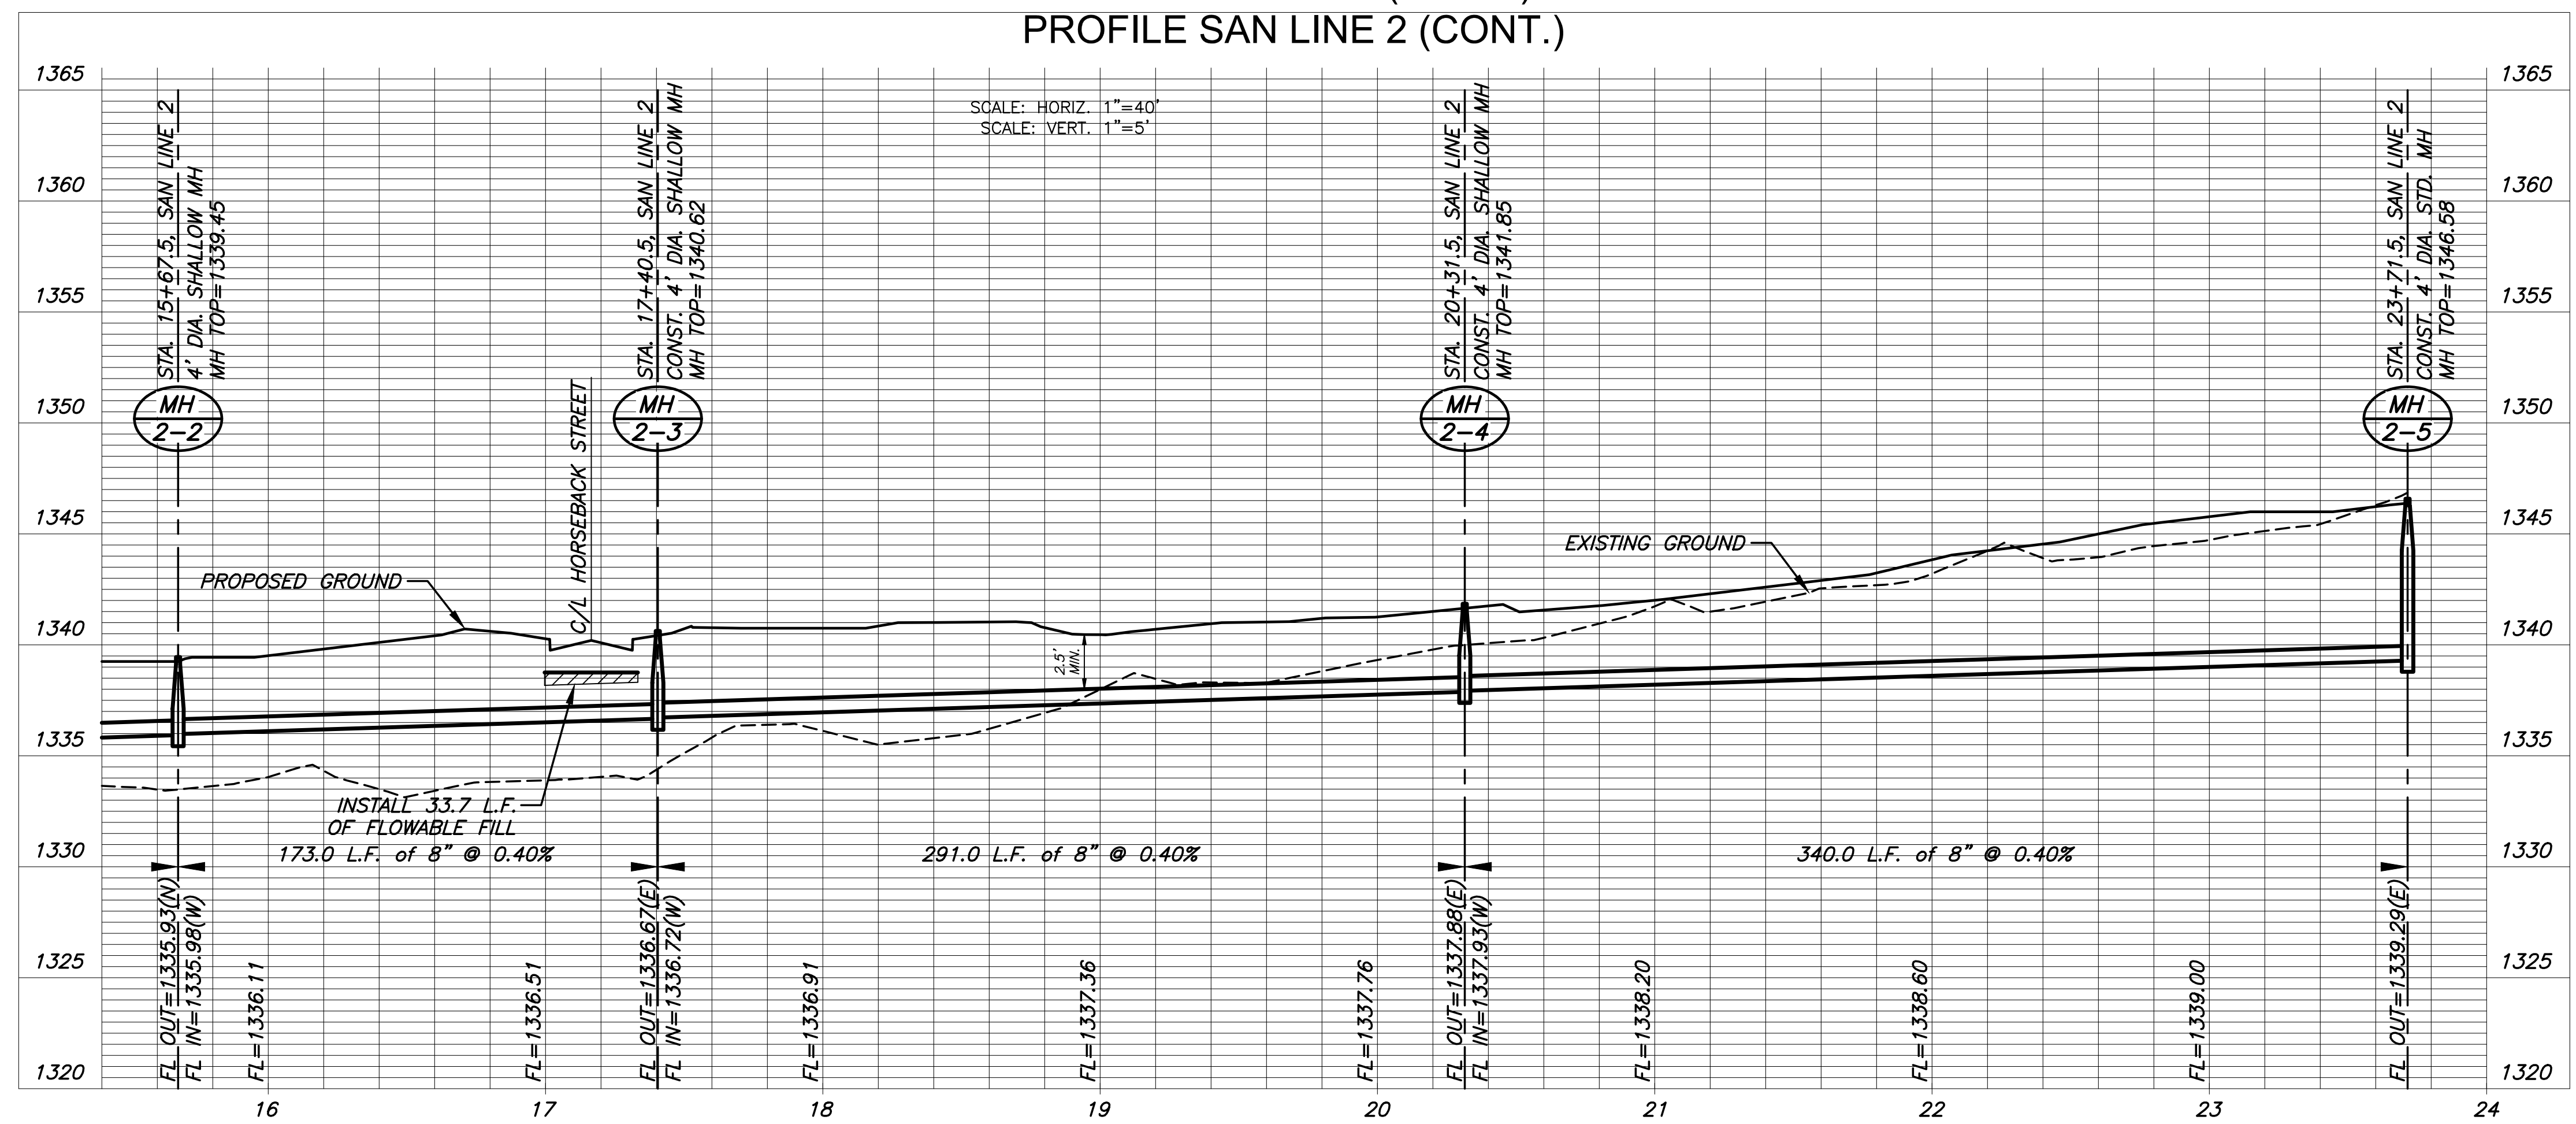

SANITARY SEWER PLANS FOR
BUFFALO GROVE ADDITION
WICHITA, KANSAS

©2022 MKEC Engineering All Rights Reserved
www.mkec.com
These drawings and their contents, including, but not limited to, all concepts, designs, & ideas are the exclusive property of MKEC Engineering (MKEC), and may not be used or reproduced in any way without the express consent of MKEC.

SAN LINE 2		
PROJECT NO.	468-2022-026702	
DATE	NOV 2022	
SCALE	1" = 40"	
DESIGNED	DRAWN	CHECKED
KPG	MKEC	KPG
NO.	REVISION	DATE
SHEET NO. 06 OF 14		