




© 2021 GARVER, LLC
 THIS DOCUMENT, ALONG WITH THE IDEAS AND DESIGNS CONVEYED HEREIN, SHALL BE CONSIDERED INSTRUMENTS OF PROFESSIONAL SERVICE AND ARE PROPERTY OF GARVER, LLC. ANY USE, REPRODUCTION, OR DISTRIBUTION OF THIS DOCUMENT, ALONG WITH THE IDEAS AND DESIGN CONTAINED HEREIN, IS PROHIBITED UNLESS AUTHORIZED IN WRITING BY GARVER, LLC OR EXPLICITLY ALLOWED IN THE GOVERNING PROFESSIONAL SERVICES AGREEMENT FOR THIS WORK.

1995 Midfield Road
 Wichita, KS 67209
 (316) 264-8008

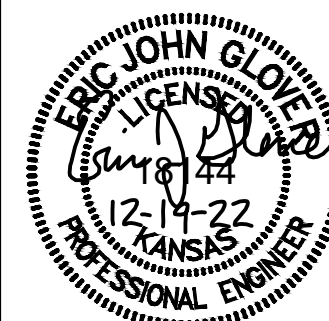

REV.	DATE	DESCRIPTION	BY



CITY OF WICHITA
 WICHITA, KANSAS
 47th Street Water Main
 Relocation

47th Street Water Main




JOB NO.: 22T41003
 DATE: .
 DESIGNED BY: .
 DRAWN BY: .

BAR IS ONE INCH ON ORIGINAL DRAWING
 IF NOT ONE INCH ON THIS SHEET, ADJUST SCALES ACCORDINGLY.

DRAWING NUMBER

SHEET NUMBER **4** OF **5**

THE ENTIRETY OF THIS WATER MAIN IS UNDER EXISTING AC PAVEMENT. PAVEMENT WILL HAVE TO BE REMOVED AND REPLACED FOR WATER MAIN CONSTRUCTION. COST SUBSIDIARY TO "PAVEMENT REMOVE/REPLACE"

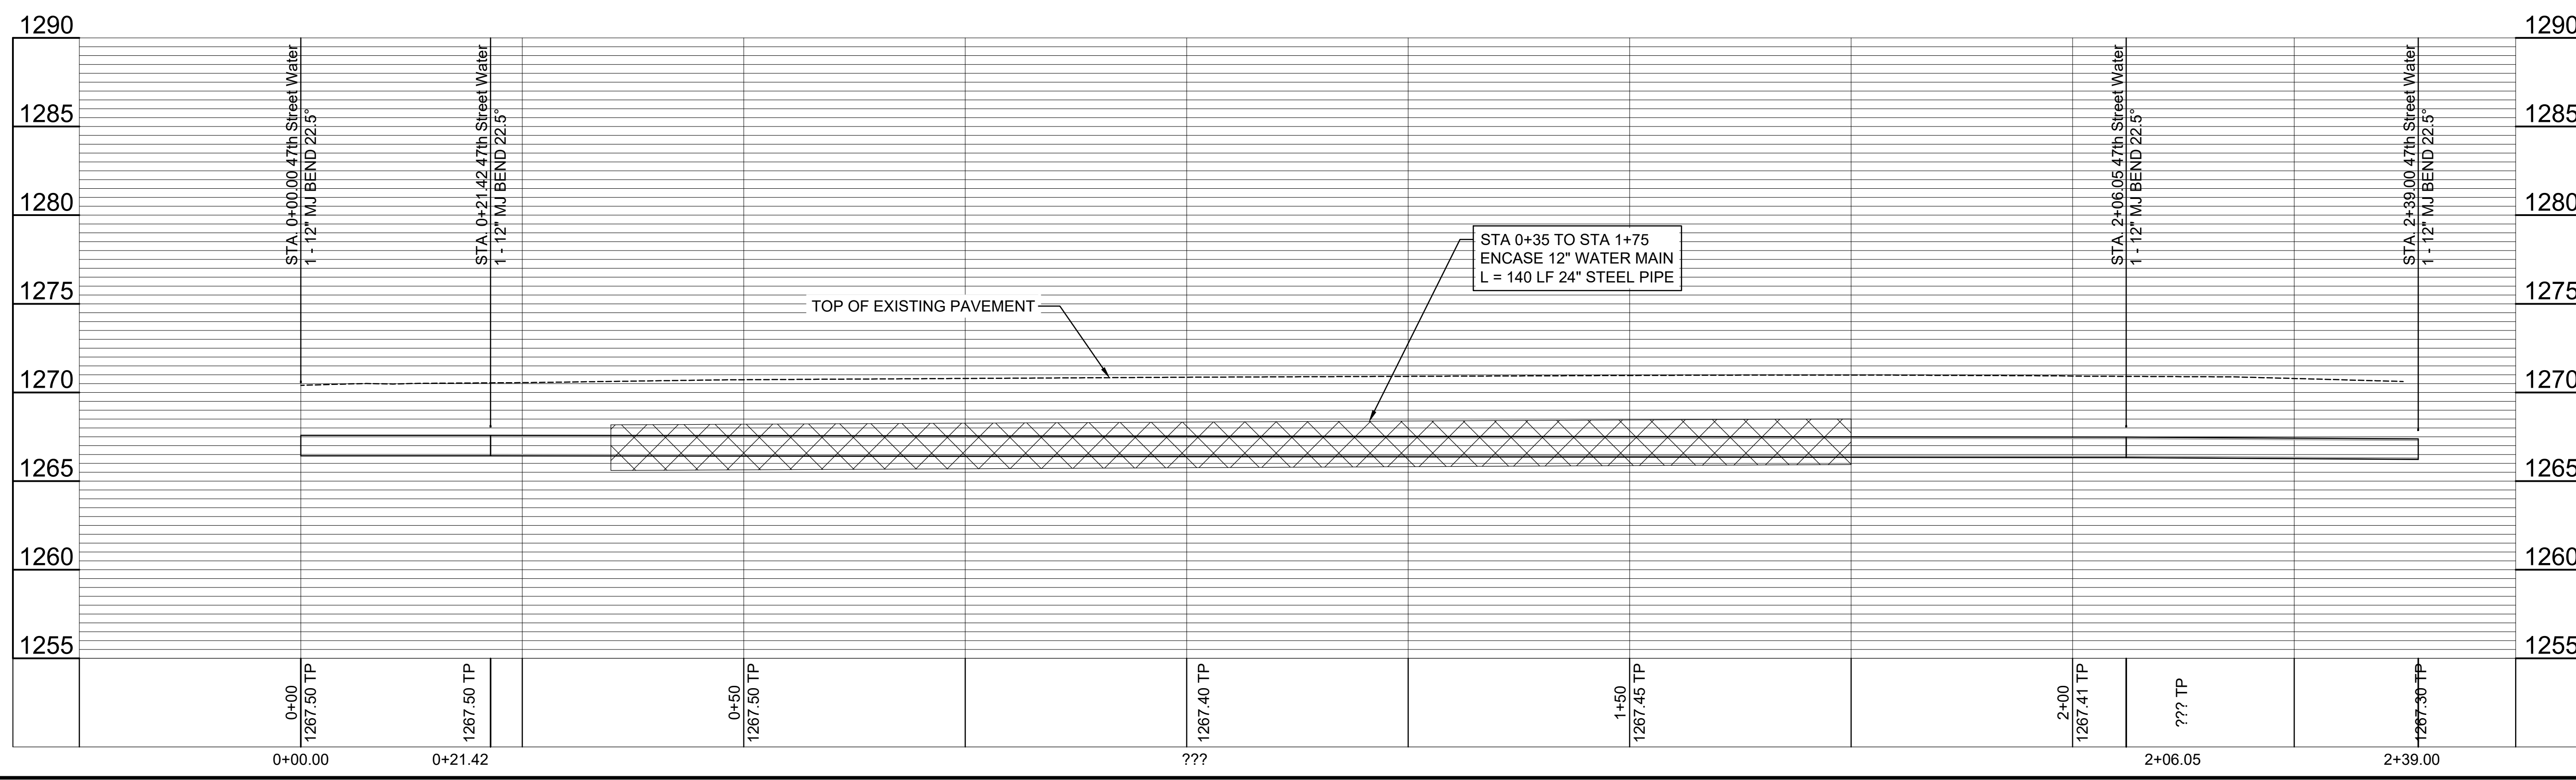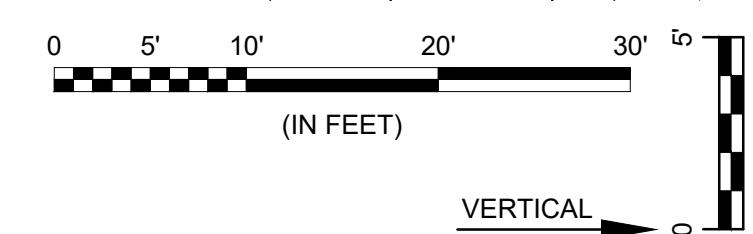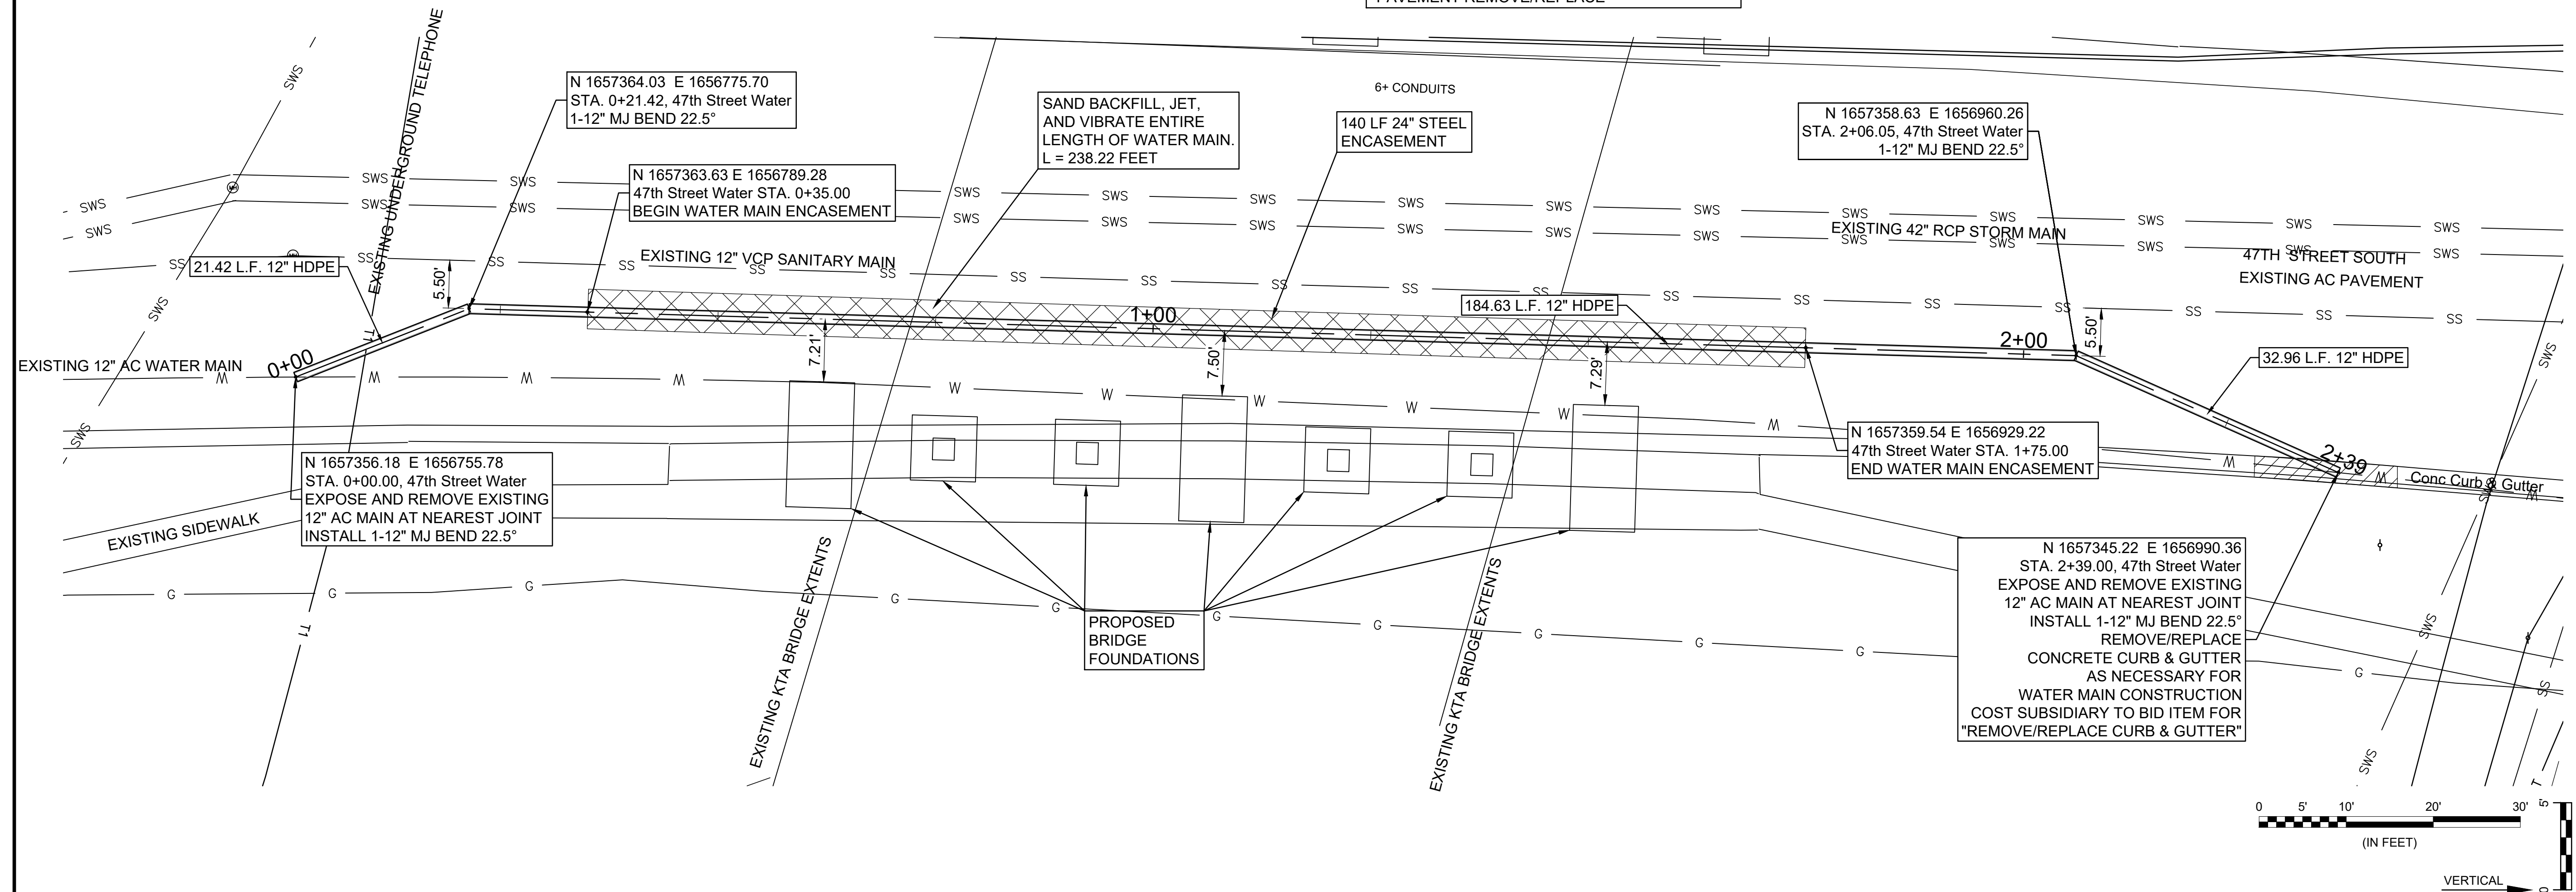

File: L:\2022\2141003 - 47th Street KTA Water Main Relocation\Drawings\C3D\47TH STREET WATER P.P.dwg, Last Save: 12/19/2022 2:47 PM, Last saved by: E.J.Glover
 Last plotted by: Glover, Eric J., Plot Style: ---, Plot Scale: 1:2,5649 Plot Date: 12/19/2022 3:11 PM, Plotter used: None