
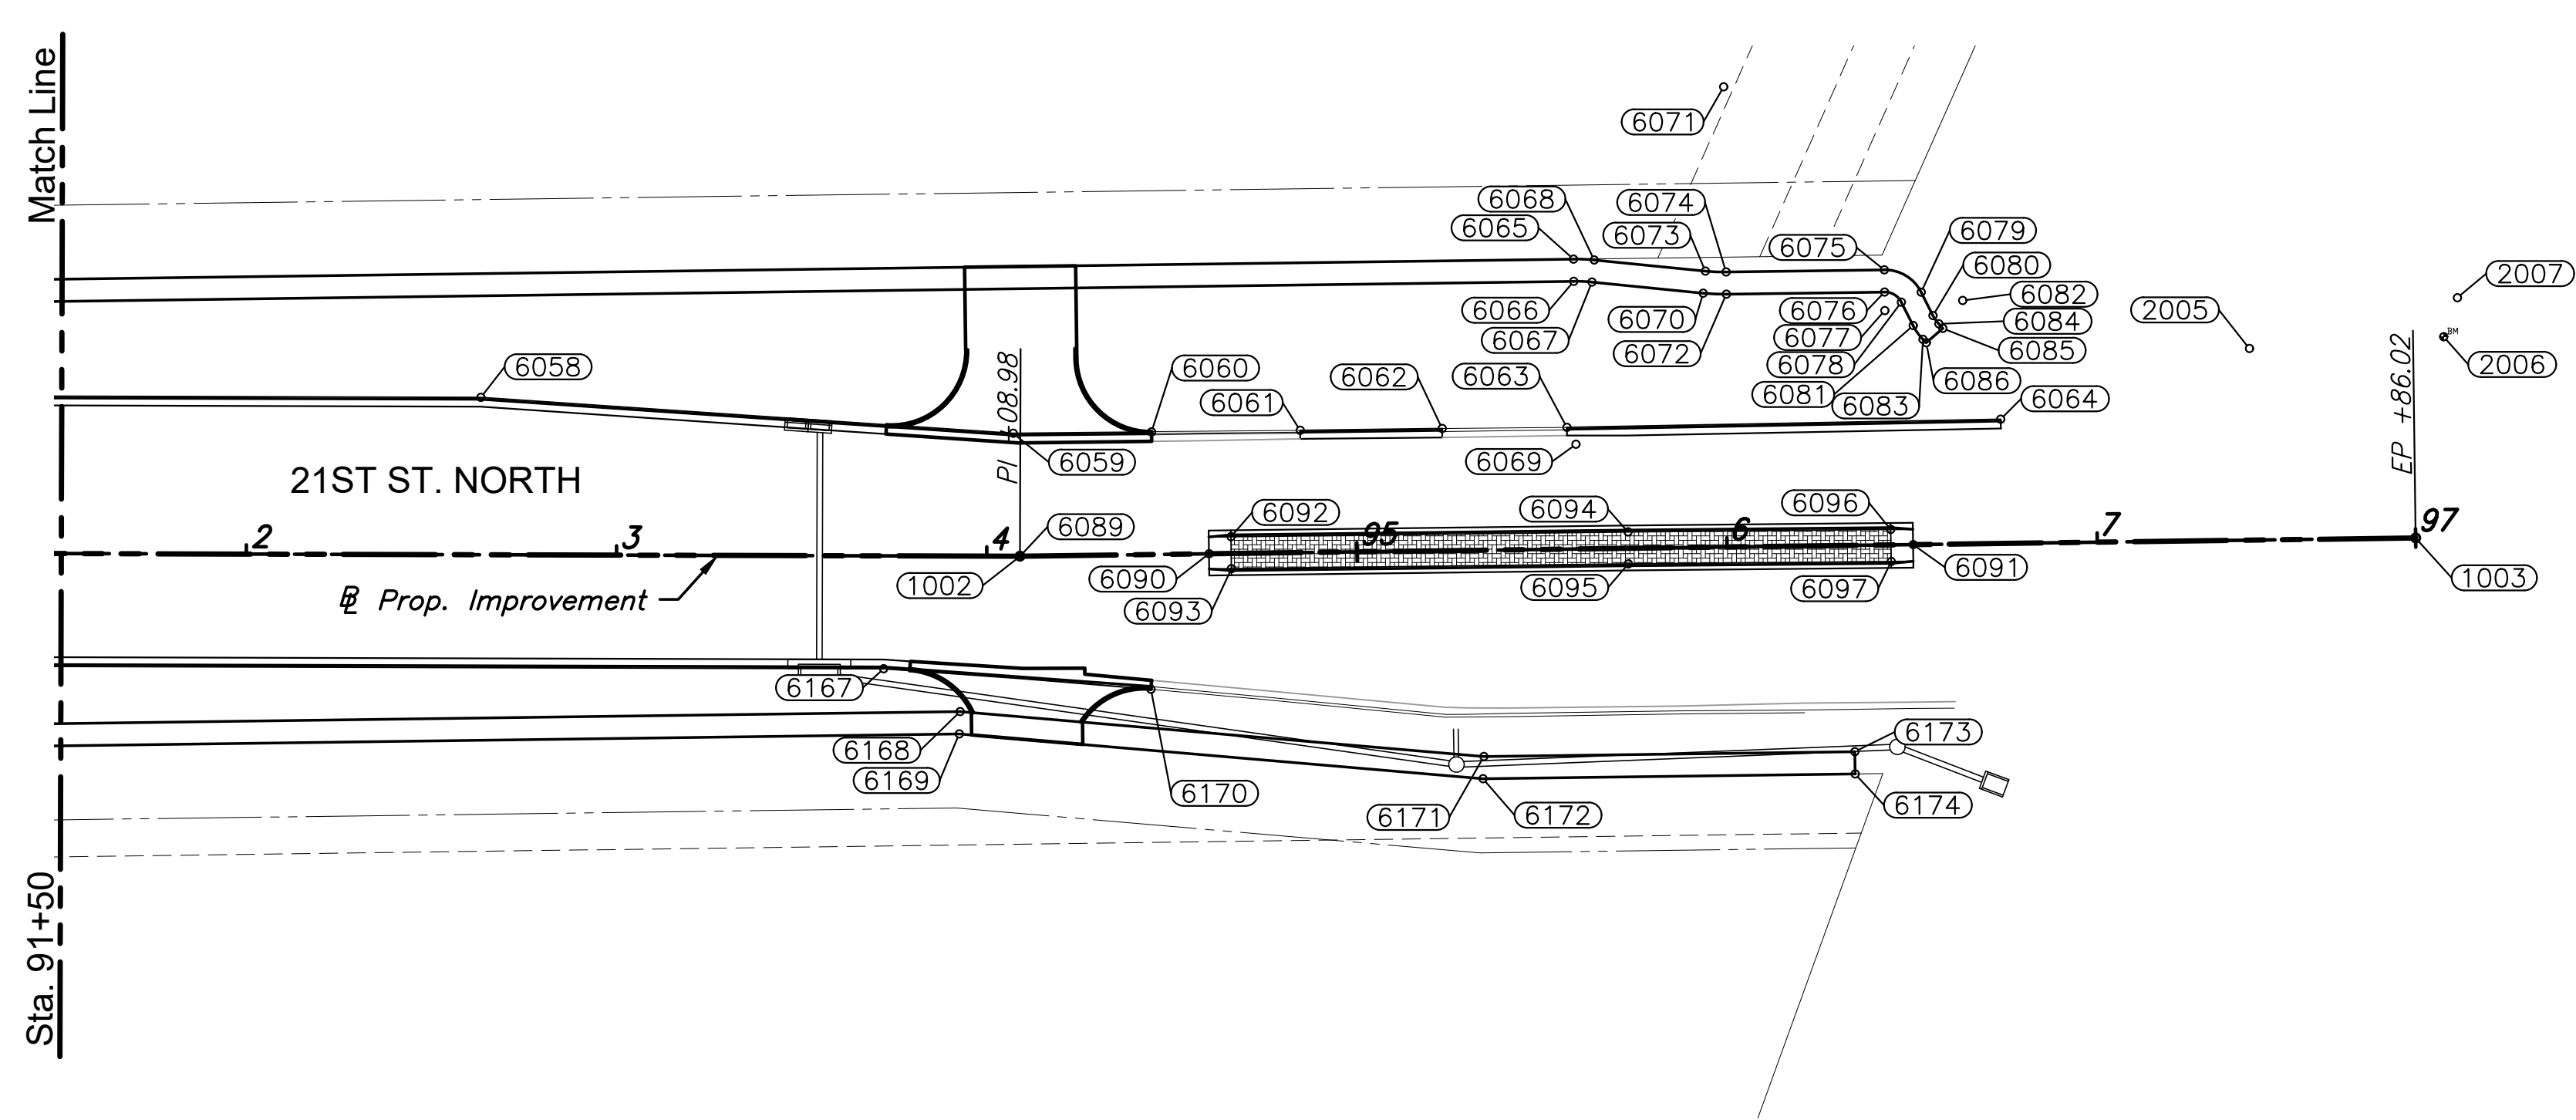
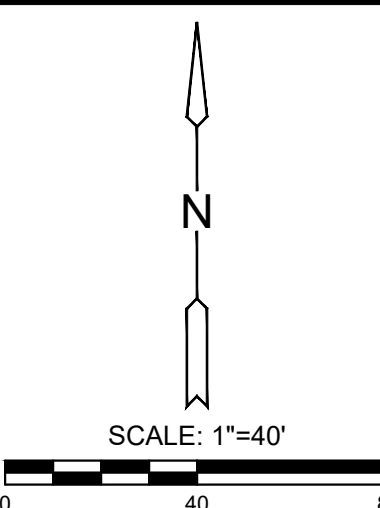


PLOTTED: Wednesday, December 28, 2022 @ 10:57AM

J:\PROJECTS\2021\1010465_COW_21ST STREET FROM MOSLEY TO I-135\045 CIVIL\PAVPHASE 1\210465 PAV BUBBLE MAP 1.DWG

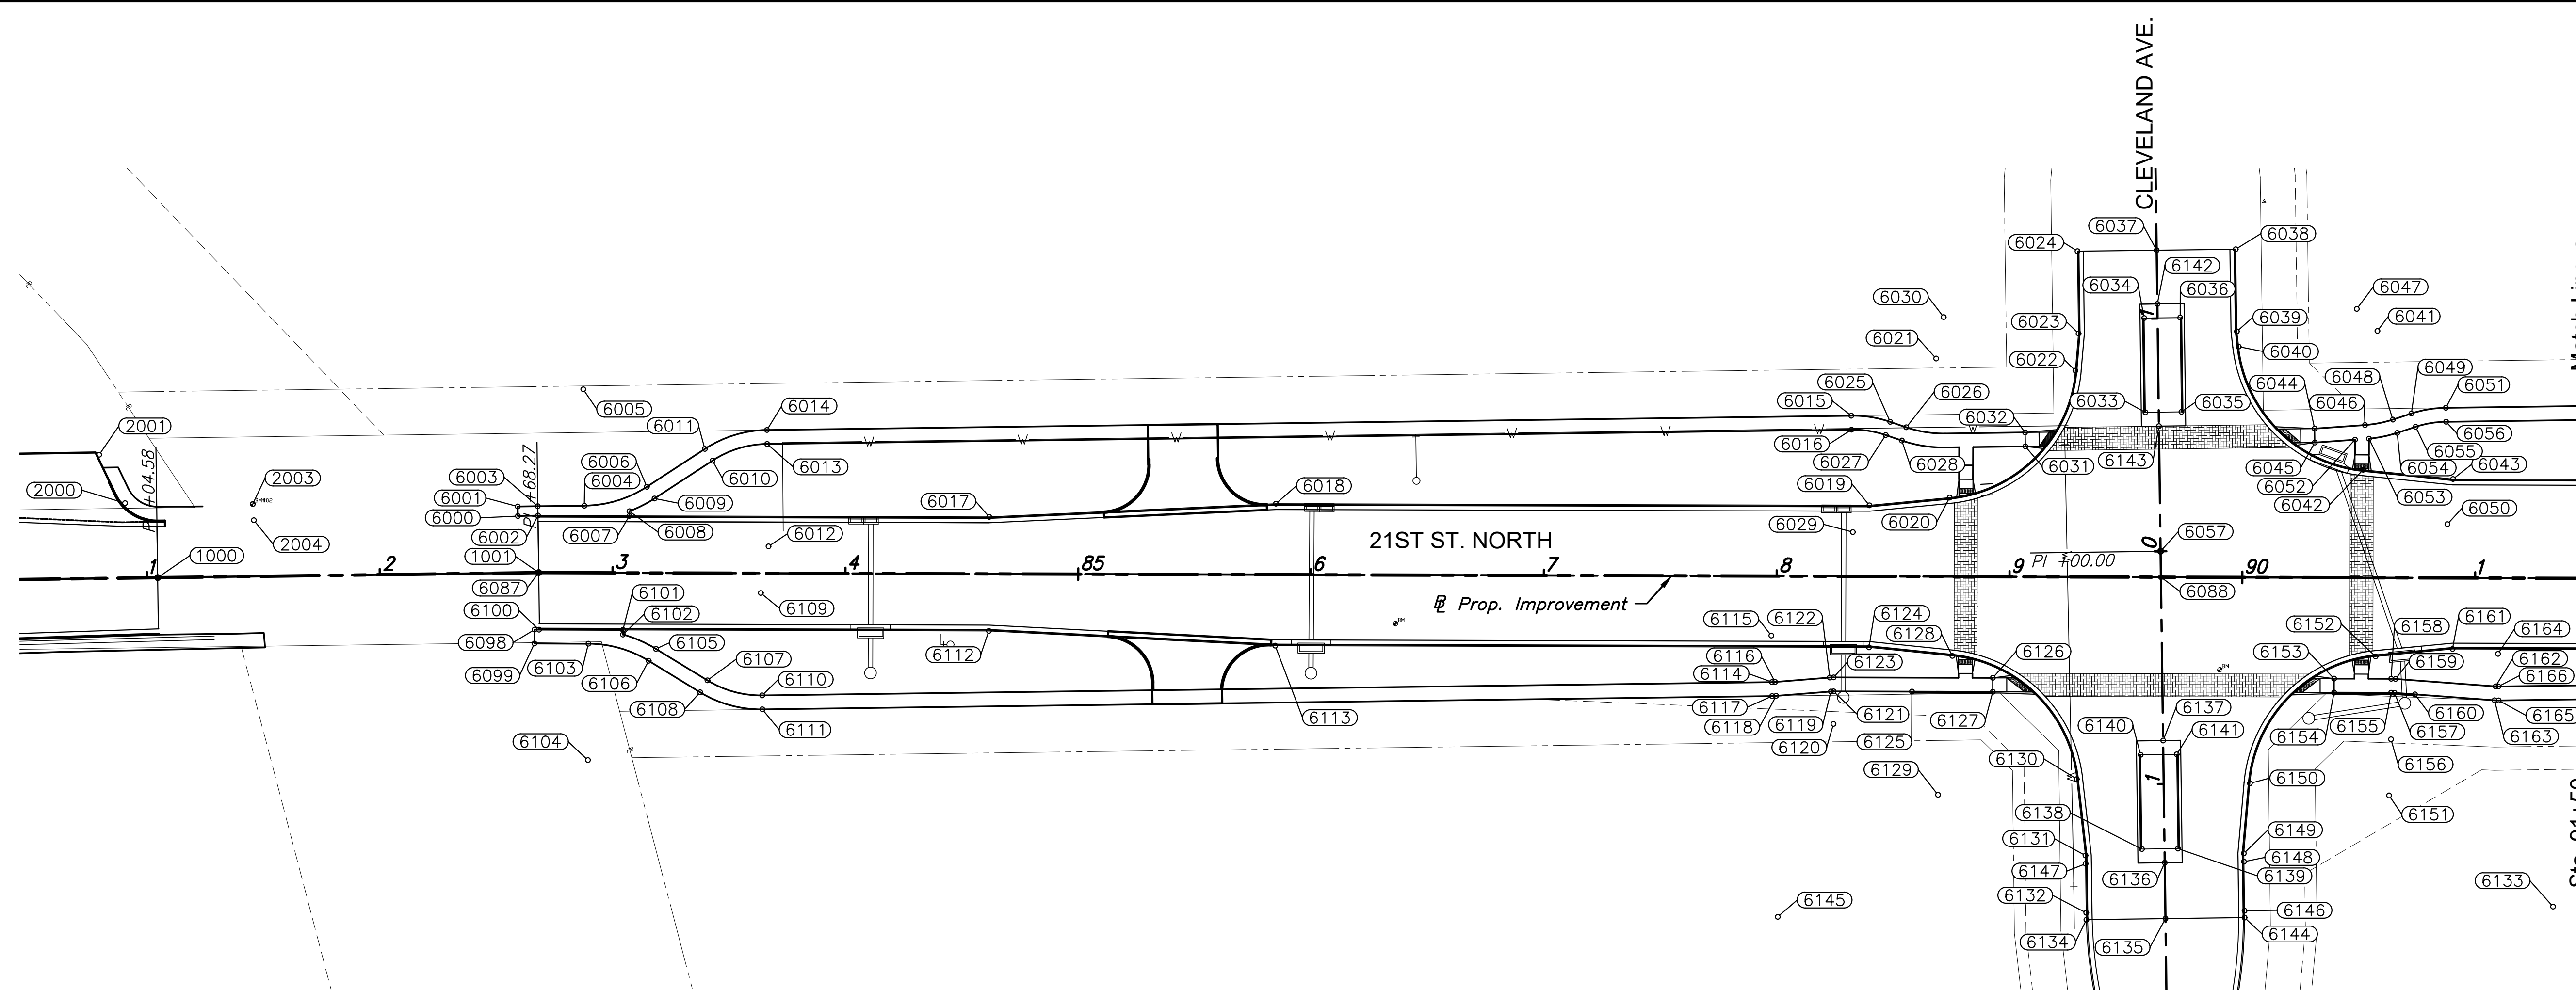

PROJECT CONTROL AND INFORMATION

- BENCHMARK #01**
COW Brass Disk "KDOT" on NE Corner of 21st Street drainage structure over the East Fork Chisholm Creek
Elevation=1311.92 (NAVD88)
- BENCHMARK #02**
Square Box set in top NW corner of 21st Street drainage structure headwall over the Wichita Drainage Canal.
Elevation=1311.46 (NAVD88)
- CONTROL POINT #02**
TOP BRACE POST CHAIN LINK FNC th
Elevation=1309.47
- CONTROL POINT #03**
FOR BM COW ENVIRONMENT AND HEALTH SWL-05
Elevation=1312.27
- CONTROL POINT #10**
FRONT OF CONC CURB
Elevation=1307.39
- CONTROL POINT #11**
XC SET IN SQ CUT
Elevation=1308.09
- CONTROL POINT #12**
BOL SZ3 RP
Elevation=1308.36

Horizontal Datum: NAD83(2011) Kansas State Plane, South Zone, US Survey Foot Grid to ground C.A.F. 0.99988 (SPC/CAF=Ground)
GPS Scale Point N: 0.00 E:0.00
Vertical Datum: NAVD88 (Geoid18)

LEGEND

- BC BACK OF CURB
- CL CENTERLINE
- PC POINT OF CURVE
- PI POINT OF INTERSECTION
- PT POINT OF TANGENT
- RP RADIUS POINT
- SW SIDEWALK



STREET IMPROVEMENTS FOR
21ST STREET - MOSLEY TO I-135
PHASE 1

©2022 MKEC Engineering All Rights Reserved
www.mkec.com
These drawings and their contents, including, but not limited to, all concepts, designs, & ideas are the exclusive property of MKEC Engineering (MKEC), and may not be used or reproduced in any way without the express consent of MKEC.

PAVING BUBBLE MAP

PROJECT NO.	472-2021-085733	
DATE	12/28/2022	
SCALE	1"=40'	
DESIGNED	DRAWN	CHECKED
SLF	WNJ	JRA
NO.	REVISION	DATE

SHEET NO.