
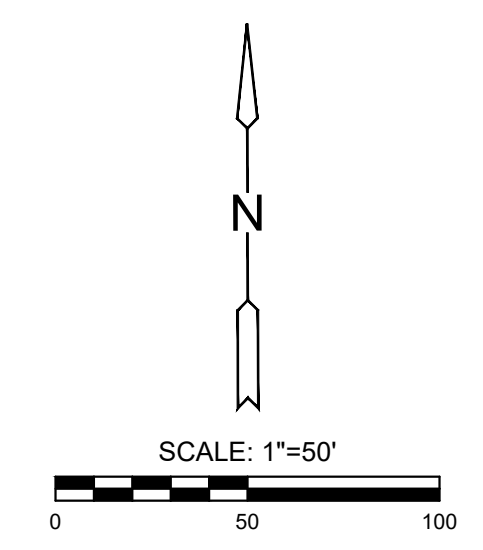


STREET IMPROVEMENTS FOR  
**21ST STREET - MOSLEY TO I-135**  
PHASE 1

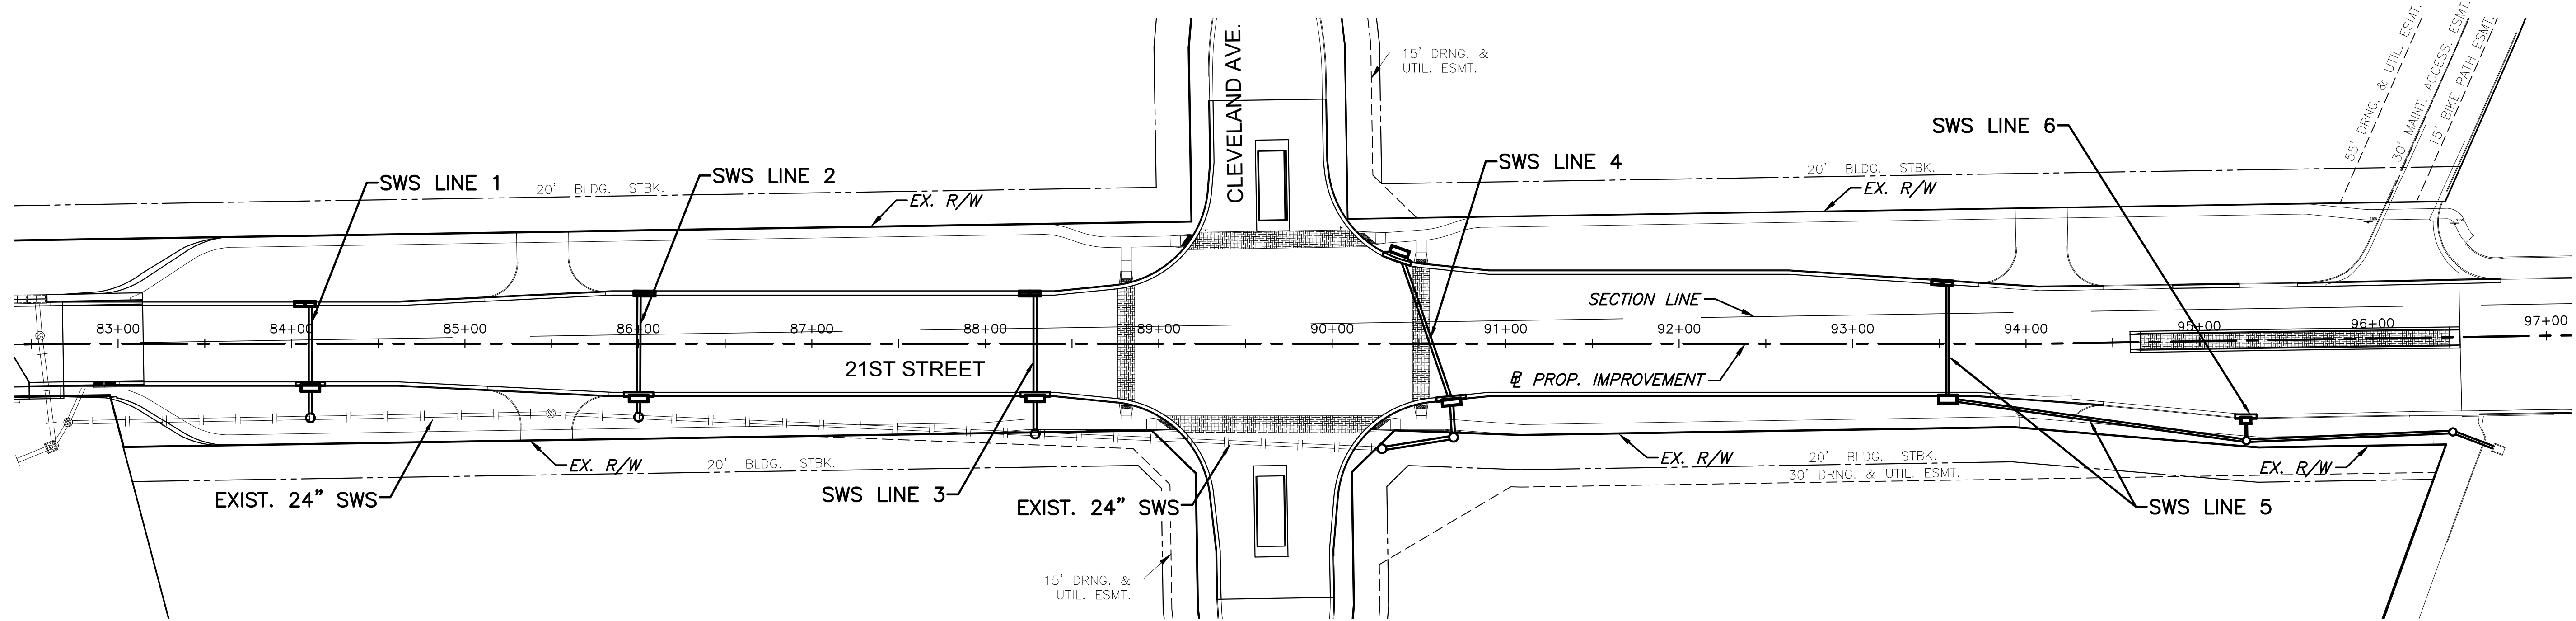

Line No.	PIPES				INLETS				MANHOLES			MISCELLANEOUS		
	Pipe, SWS, RCP 15"	Pipe, SWS, RCP 18"	Pipe, SWS, RCP 23"x14"	Fill, Sand (Flushed & Vibrated)	Inlet, Curb (Type 1) (L=5', W=3')	Inlet, Curb (Type 1) (L=10', W=3')	Inlet, Curb (Type 1) (L=10', W=4')	Inlet, Curb (Type 1A) (L=10', W=3')	Inlet, Curb (Type 2) (Double)	Headwall 4'x2' (Straight) #	MH, Standard SWS (4')	MH, Shallow SWS (5')	MH, Shallow SWS (5') Doghouse	
1			65.6	45		1			2			1		
2			71.2	57		1			2			1		
3			80.9	57		1			2			1		
4			153.9	103		1	1	1			2			
5		385.3		135					2	1	2			
6	12.6				1									
<b>Totals</b>	<b>13.0</b>	<b>386.0</b>	<b>372.0</b>	<b>397</b>	<b>1</b>	<b>4</b>	<b>1</b>	<b>1</b>	<b>8</b>	<b>1</b>	<b>2</b>	<b>2</b>	<b>3</b>	<b>0</b>

\* All pipe conduit is measured per lineal feet and structures are measured per each. # See Sheets 35 & 36 for Headwall Details.

STORM SEWER INFORMATION TABLE	
LINE NO.	SHEET NO.
SWS LINE 1	10
SWS LINE 2	10
SWS LINE 3	11
SWS LINE 4	11
SWS LINE 5	12
SWS LINE 6	13

©2022 MKEC Engineering All Rights Reserved www.mkec.com  
These drawings and their contents, including, but not limited to, all concepts, designs, & ideas are the exclusive property of MKEC Engineering (MKEC), and may not be used or reproduced in any way without the express consent of MKEC.

**STORM SEWER KEY MAP**

PROJECT NO.	472-2021-085733	
DATE	12/28/2022	
SCALE	1"=50'	
DESIGNED	DRAWN	CHECKED
SLF	BKS	JRA

NO.	REVISION	DATE

SHEET NO.  
9 OF 92

J:\PROJECTS\2021\12\10\10465\_COW\_21ST STREET FROM MOSLEY TO I-135\00210465 CAD\SHOTS\505 CIVIL\SWS\PHASE 1\210465 SWS MAP.DWG PLOTTED: Wednesday, December 28, 2022 @ 10:57AM