



J:\PROJECTS\2022\12\10\10465_COW_21ST STREET FROM MOSLEY TO I-135\00210465 CAD\SHOTS\05 CIVIL\SWS\PHASE 1\210465 SWS PP 3.DWG
 PLOTTED: Wednesday, December 28, 2022 @ 10:59AM

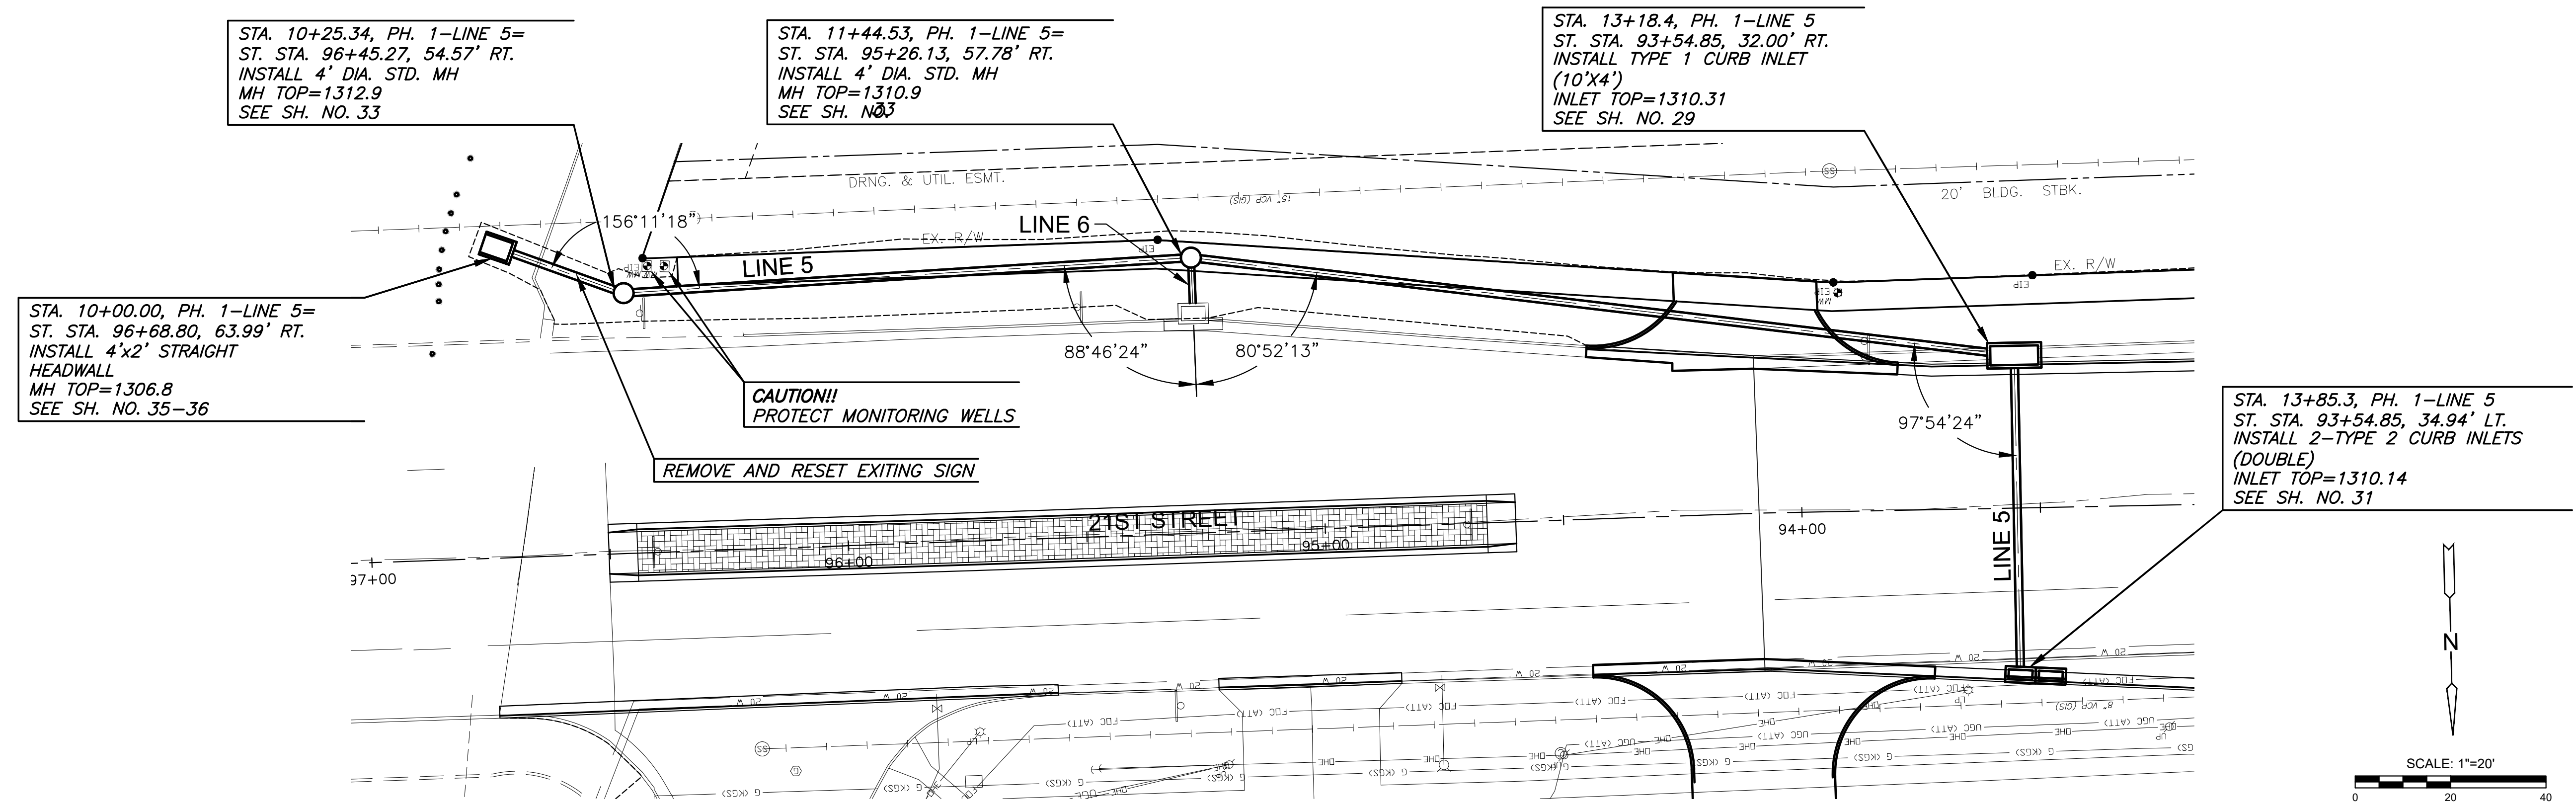

PLAN PH. 1-LINE 5 SWS
PROFILE PH. 1-LINE 5 SWS

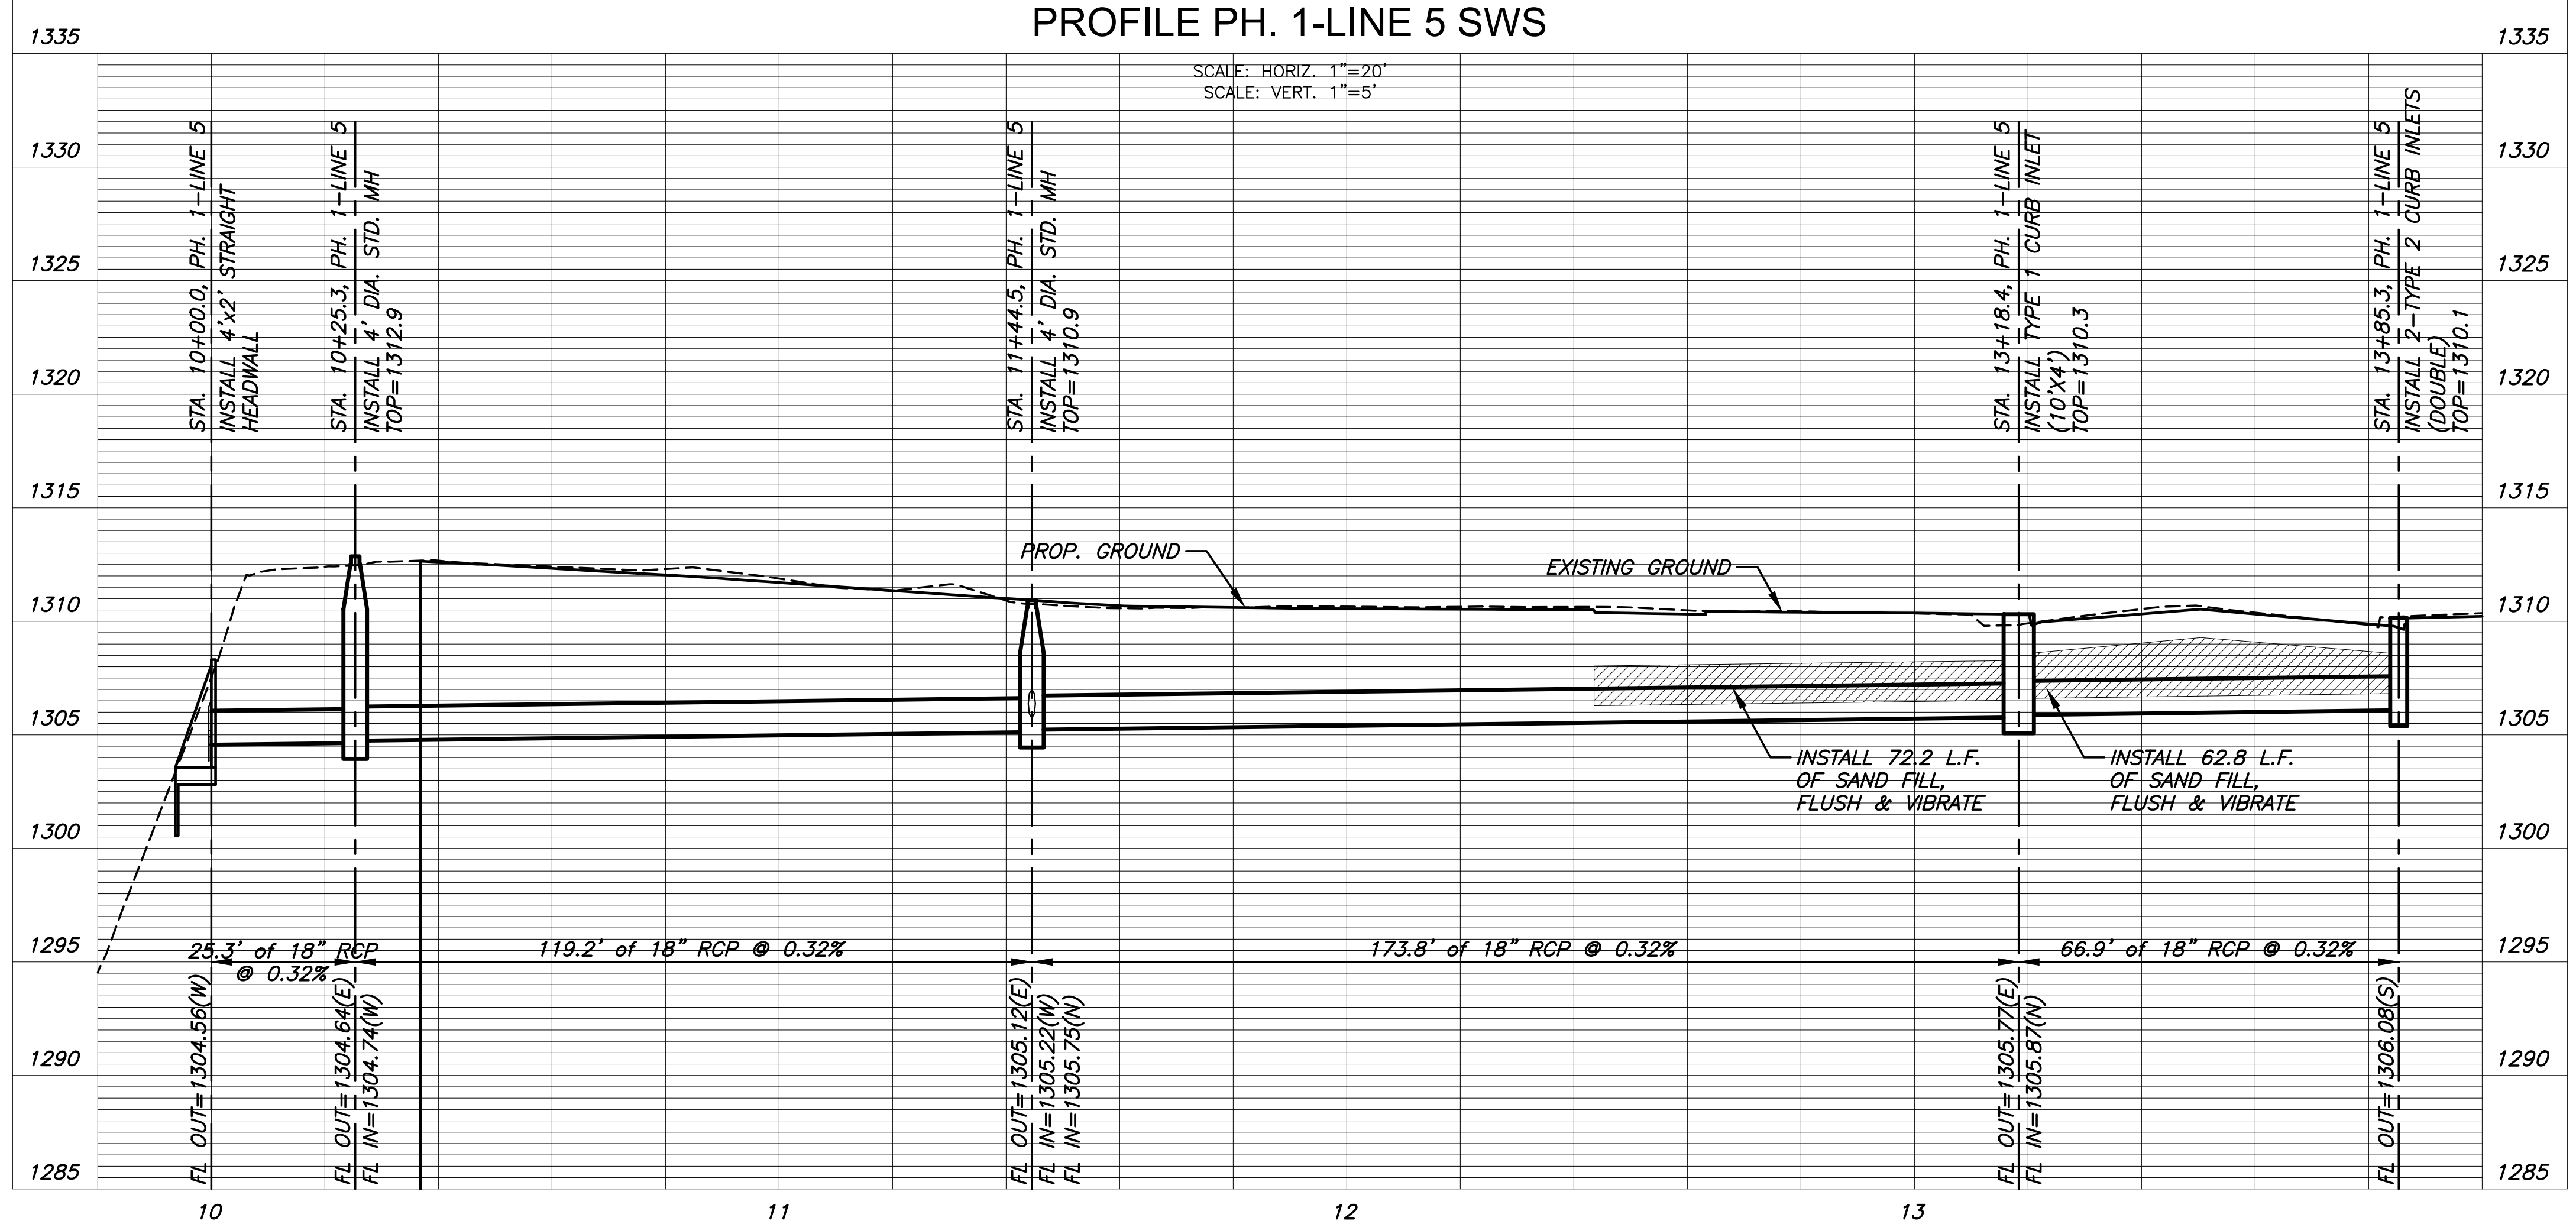

©2022
 MKEC Engineering
 All Rights Reserved
 www.mkec.com
 These drawings and their contents, including, but not limited to, all concepts, designs, & ideas are the exclusive property of MKEC Engineering (MKEC), and may not be used or reproduced in any way without the express consent of MKEC.

**STORM SEWER
 PLAN & PROFILE
 LINE 5**

PROJECT NO.	472-2021-085733	
DATE	12/28/2022	
SCALE	1"=20'	
DESIGNED	DRAWN	CHECKED
SLF	BKS	JRA

NO.	REVISION	DATE