

STREET IMPROVEMENTS FOR
21ST STREET - MOSLEY TO I-135
PHASE 1

©2022
MKEC Engineering
All Rights Reserved
www.mkec.com
These drawings and their contents, including, but not limited to, all concepts, designs, & ideas are the exclusive property of MKEC Engineering (MKEC), and may not be used or reproduced in any way without the express consent of MKEC.

CONCRETE PAVEMENT JOINTING PLAN

PROJECT NO. 472-2021-085733

DATE 12/28/2022

SCALE 1"=30'

DESIGNED SLF DRAWN BKS CHECKED JRA

NO. REVISION DATE



SHEET NO.

19 OF 92


Sh. No. 19

PLOTTED: Wednesday, December 28, 2022 @ 11:02AM

J:\PROJECTS\2021\12\10\10465_COW_21ST STREET FROM MOSLEY TO I-135\00210465 CAD\SHOTS\05 CIVIL\PAVPHASE 1\210465 JOINT PLAN 1.DWG

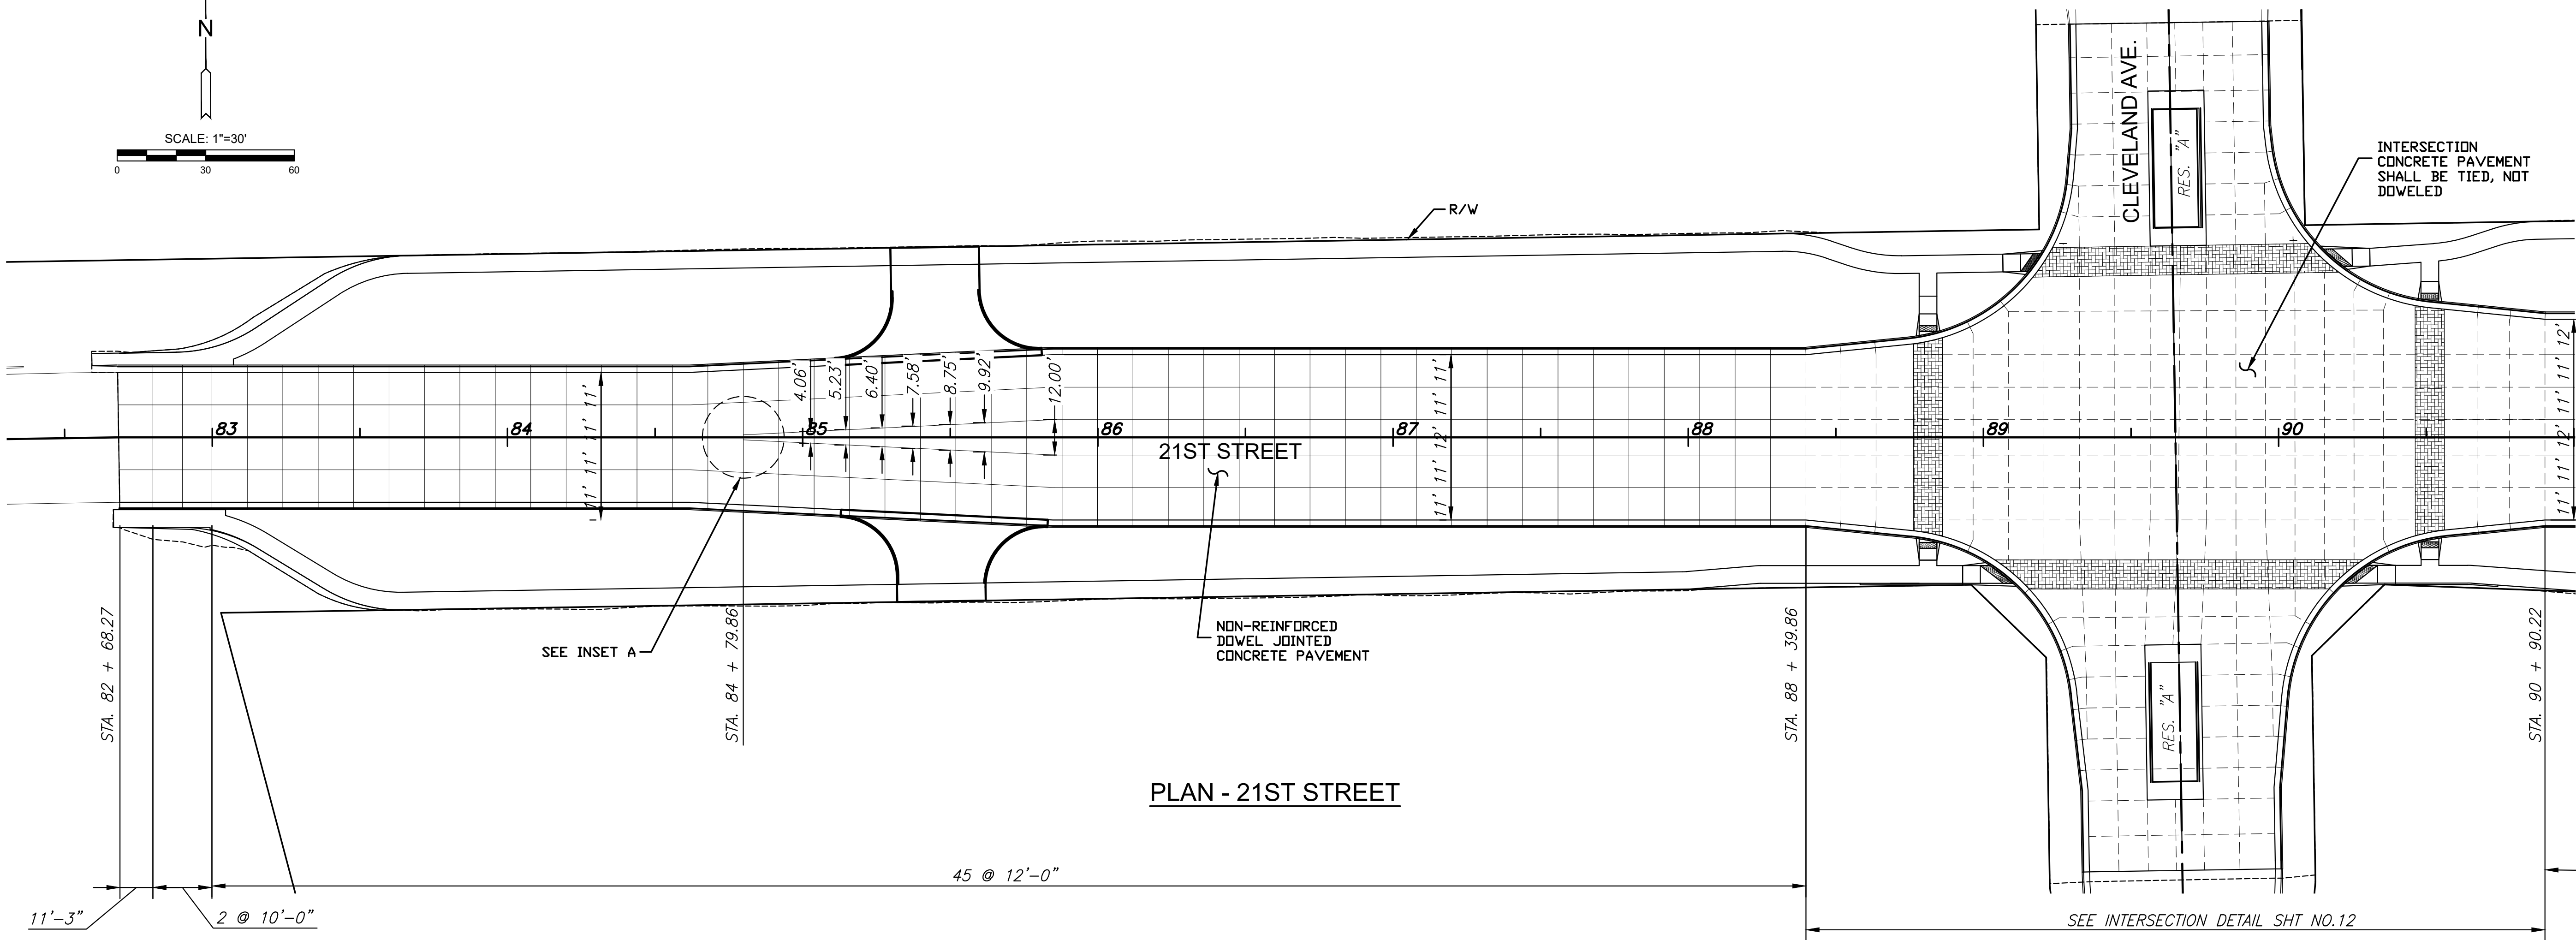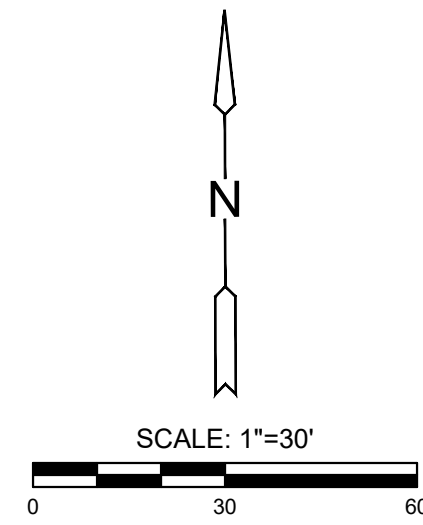


PLAN - 21ST STREET

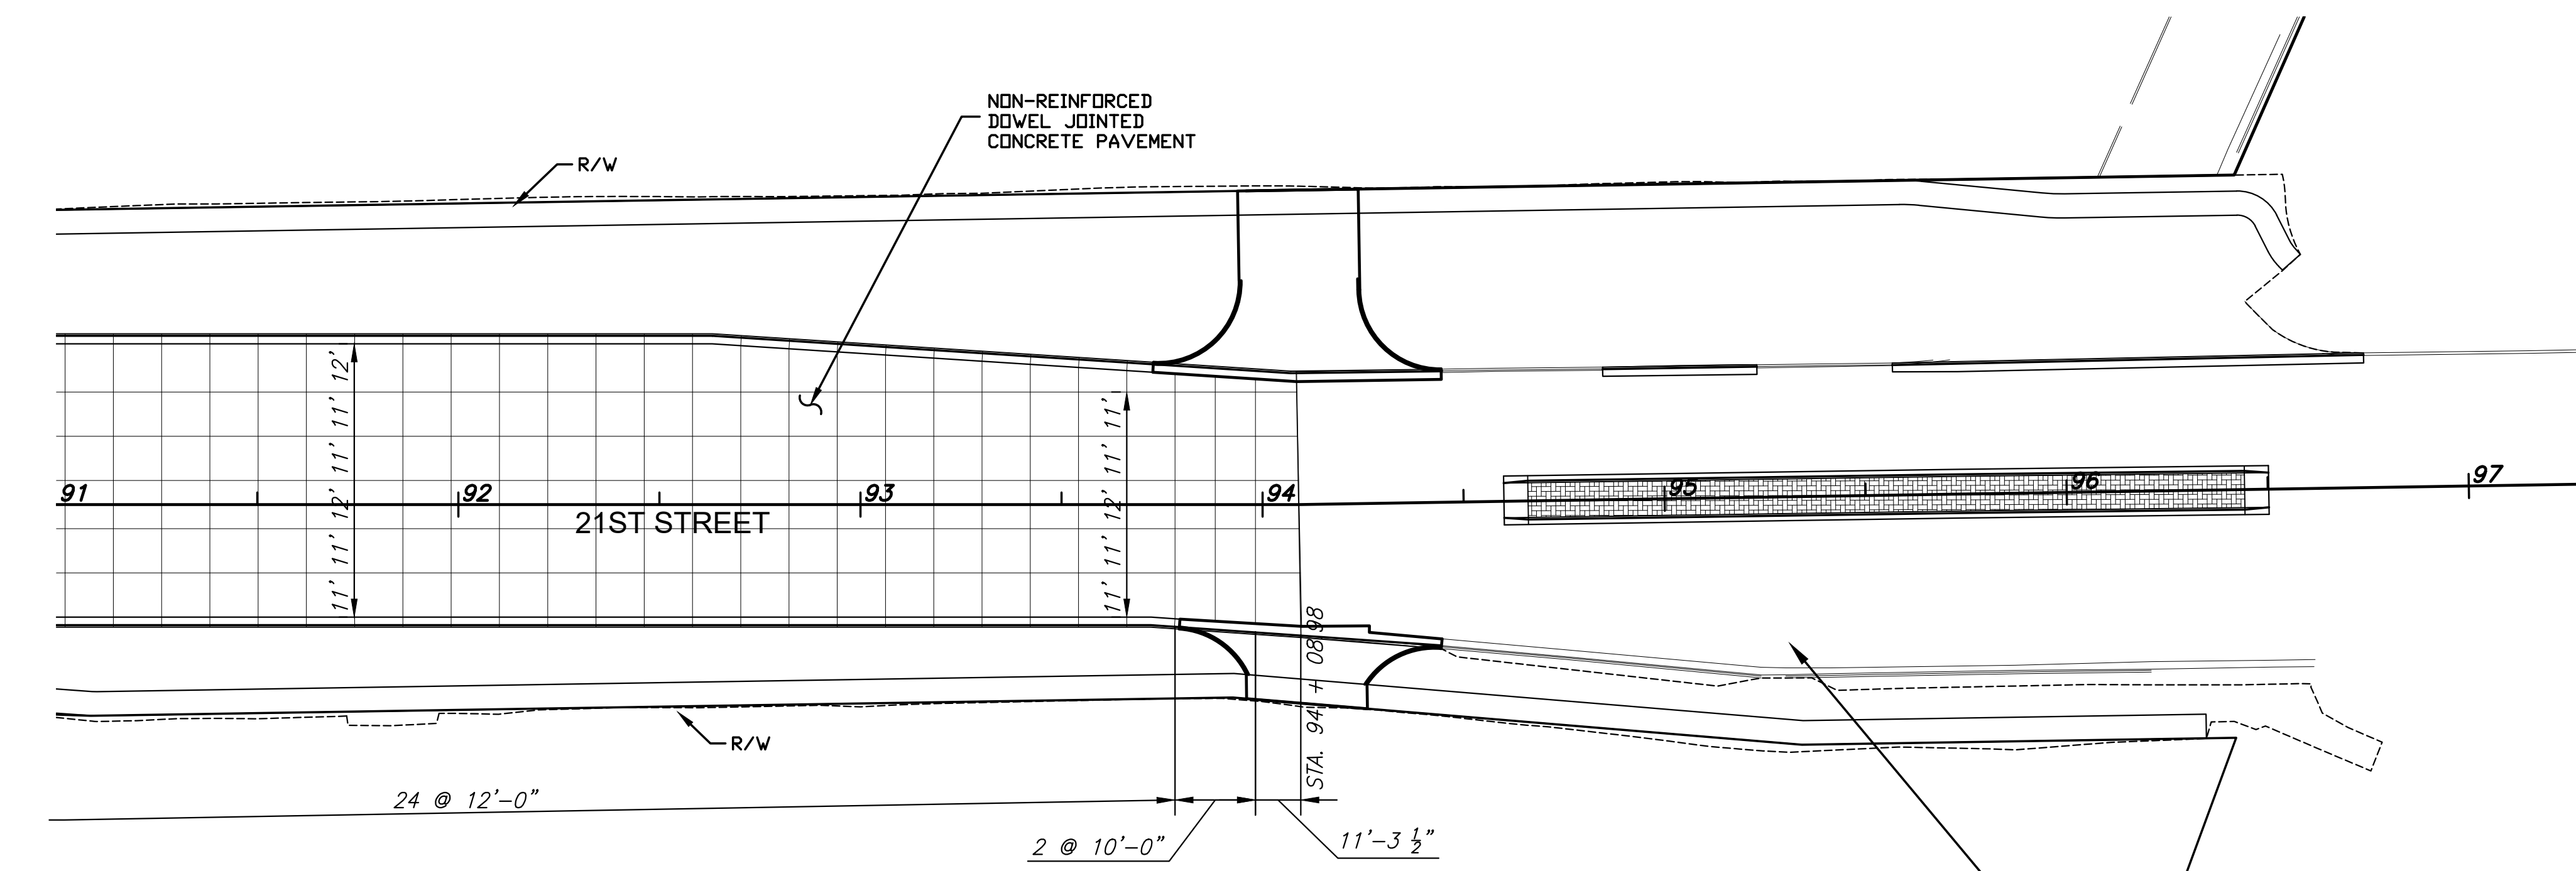

PLAN - 21ST STREET

PANEL REPLACEMENT (18'x12')
AND CURB & GUTTER REMOVE & REPLACE (18')

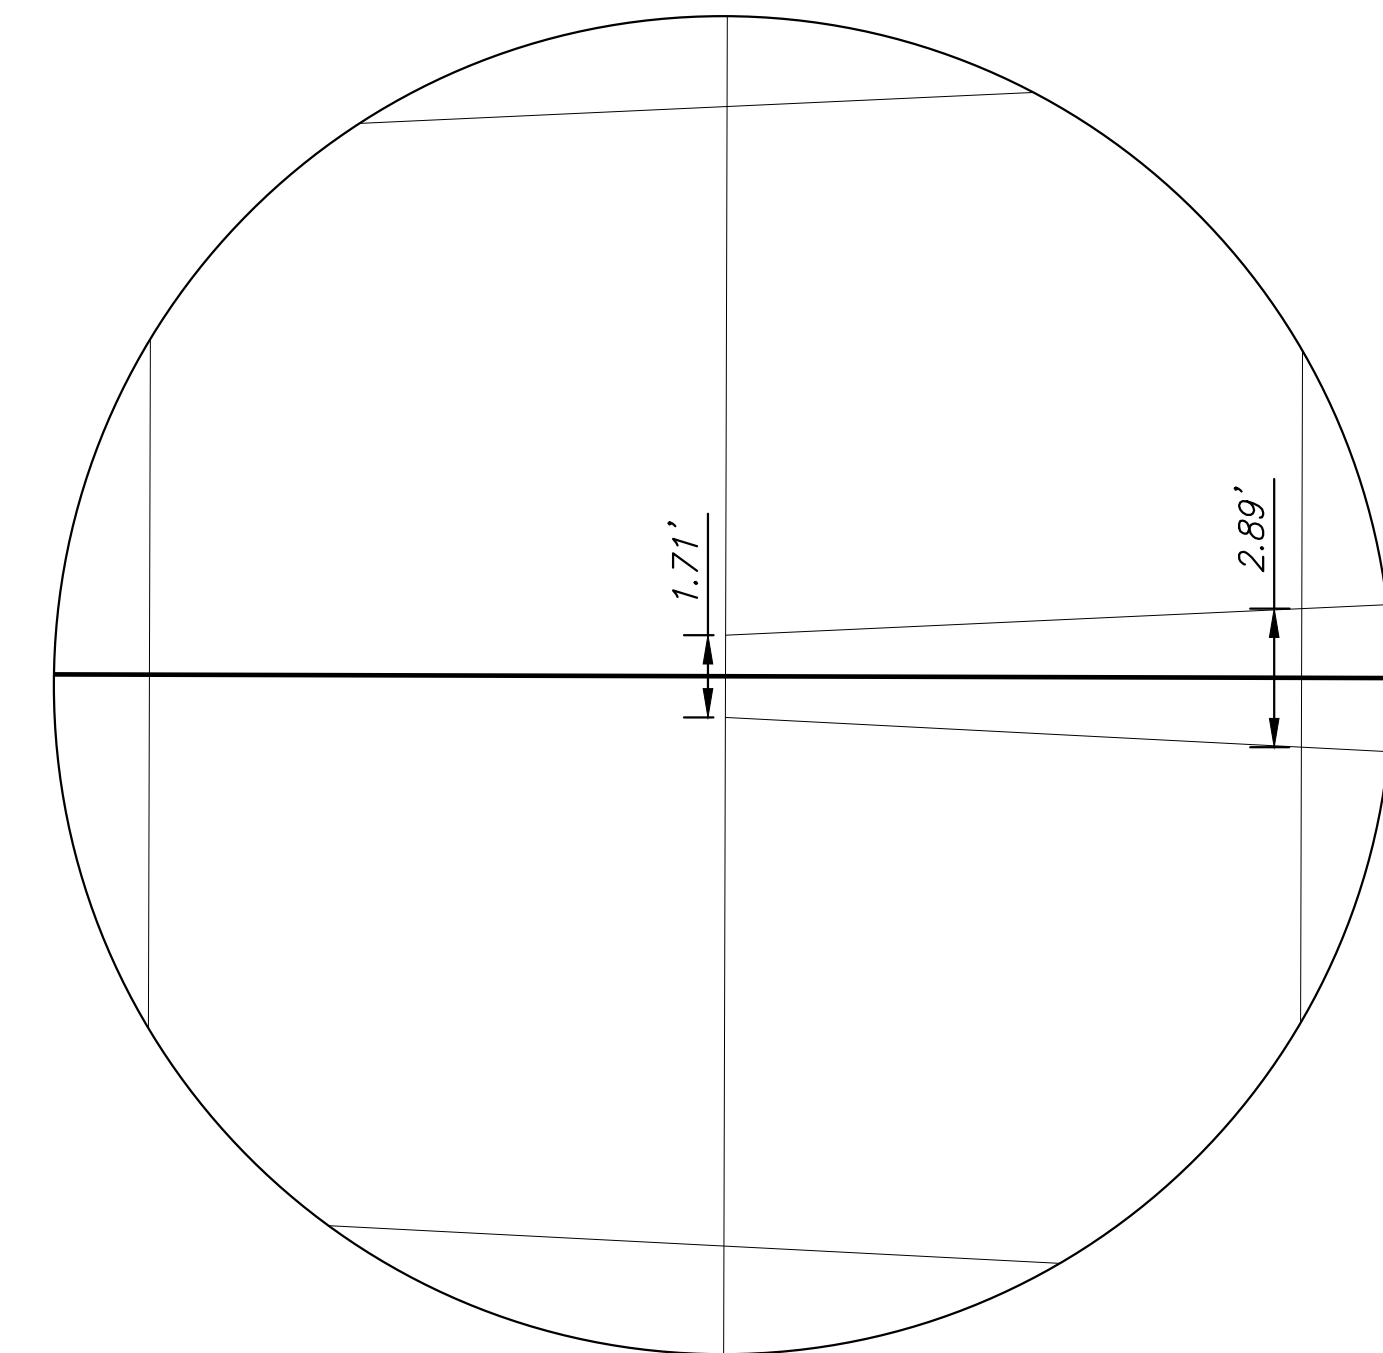

**INSET A
NOT TO SCALE**