


PLOTTED: Wednesday, December 28, 2022 @ 11:05AM

J:\PROJECTS\2021\1010465_COW_21ST STREET FROM MOSLEY TO I-135\DWG\CADSHOTS\05 CADSHOTS\05 CADSHOTS\WTR P1 PP 8.DWG

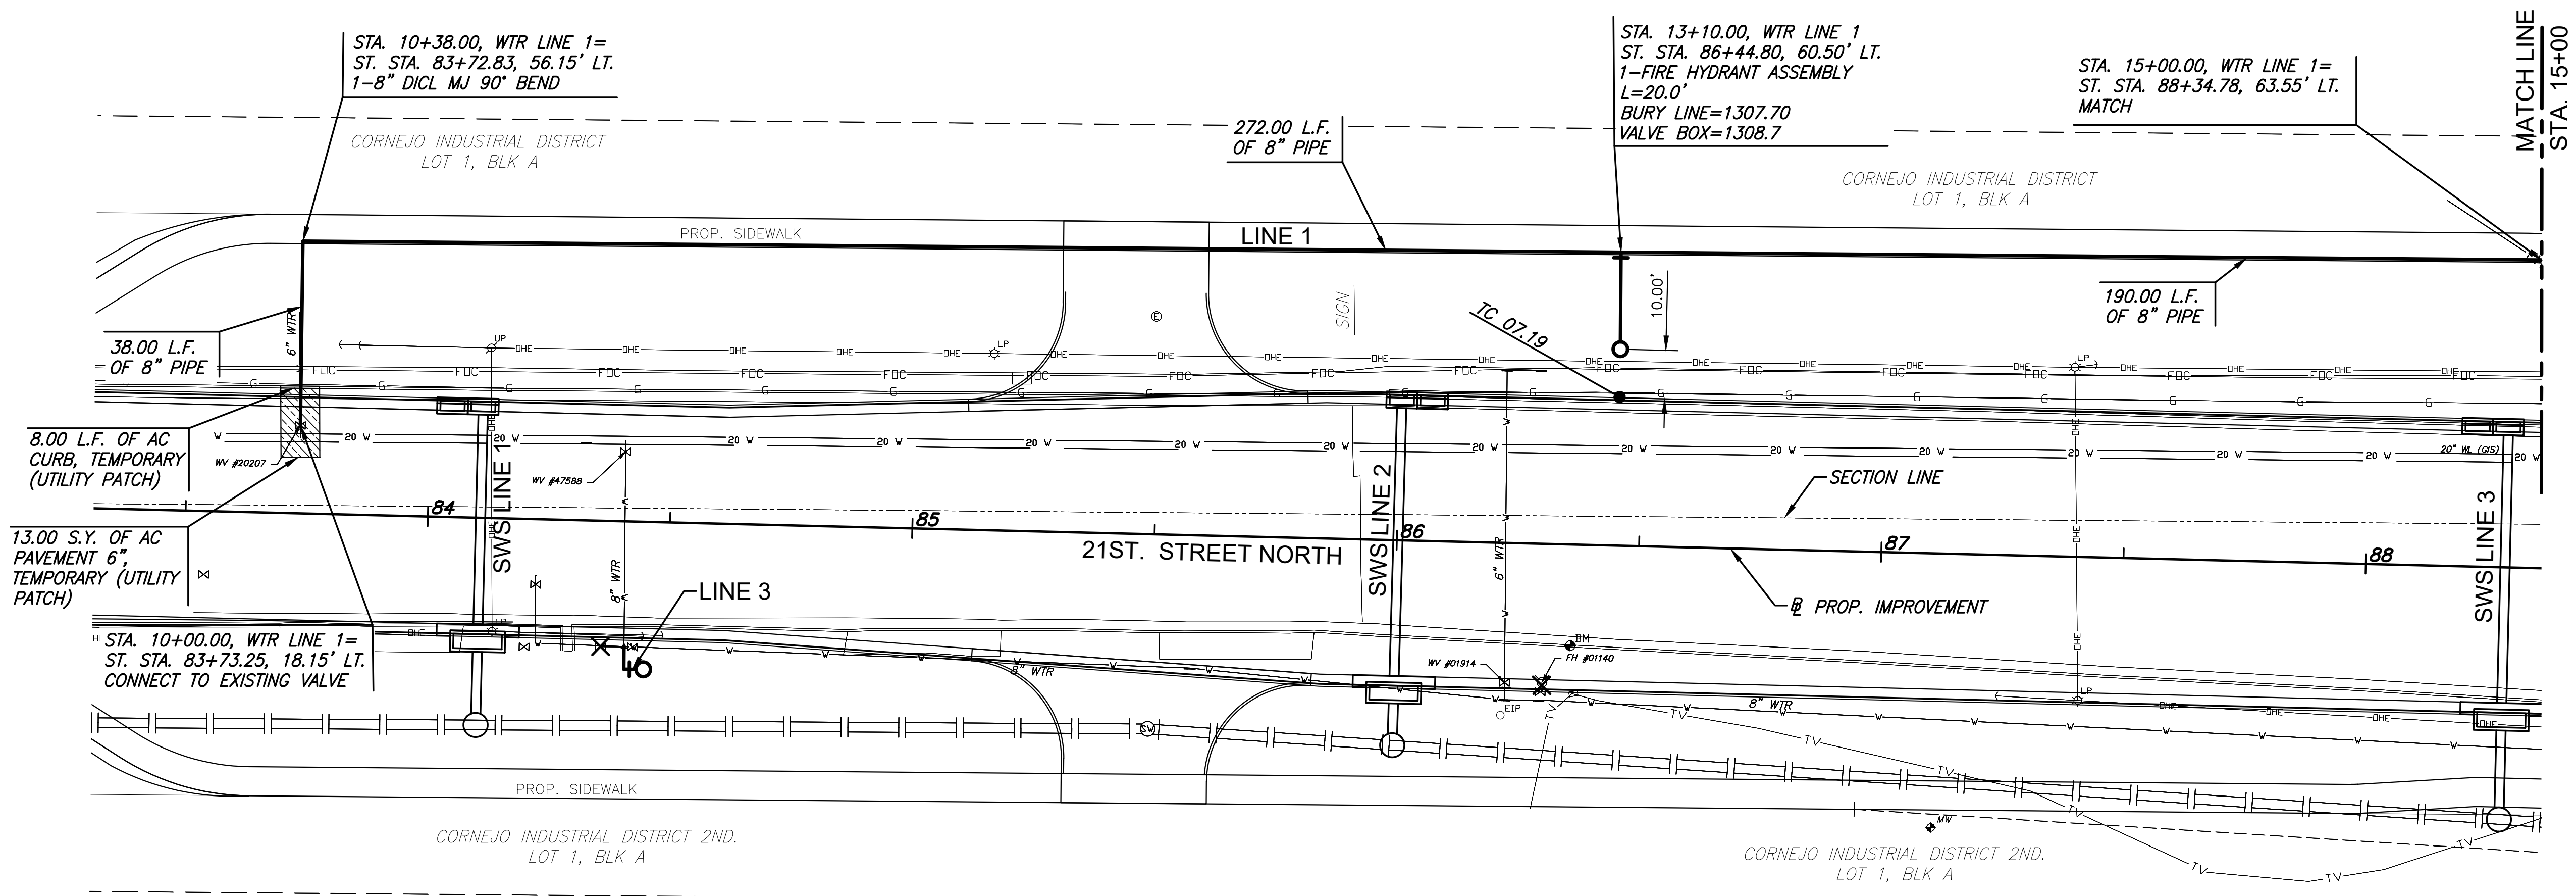


SCALE: 1"=20'

LEGEND

- XXXXXXXXXX LINE REMOVAL
- X STRUCTURE REMOVAL
- TEMPORARY PAVEMENT PATCH. SEE SHEET NO. 37

PLAN LINE 1 PH. 1
PROFILE LINE 1 PH. 1

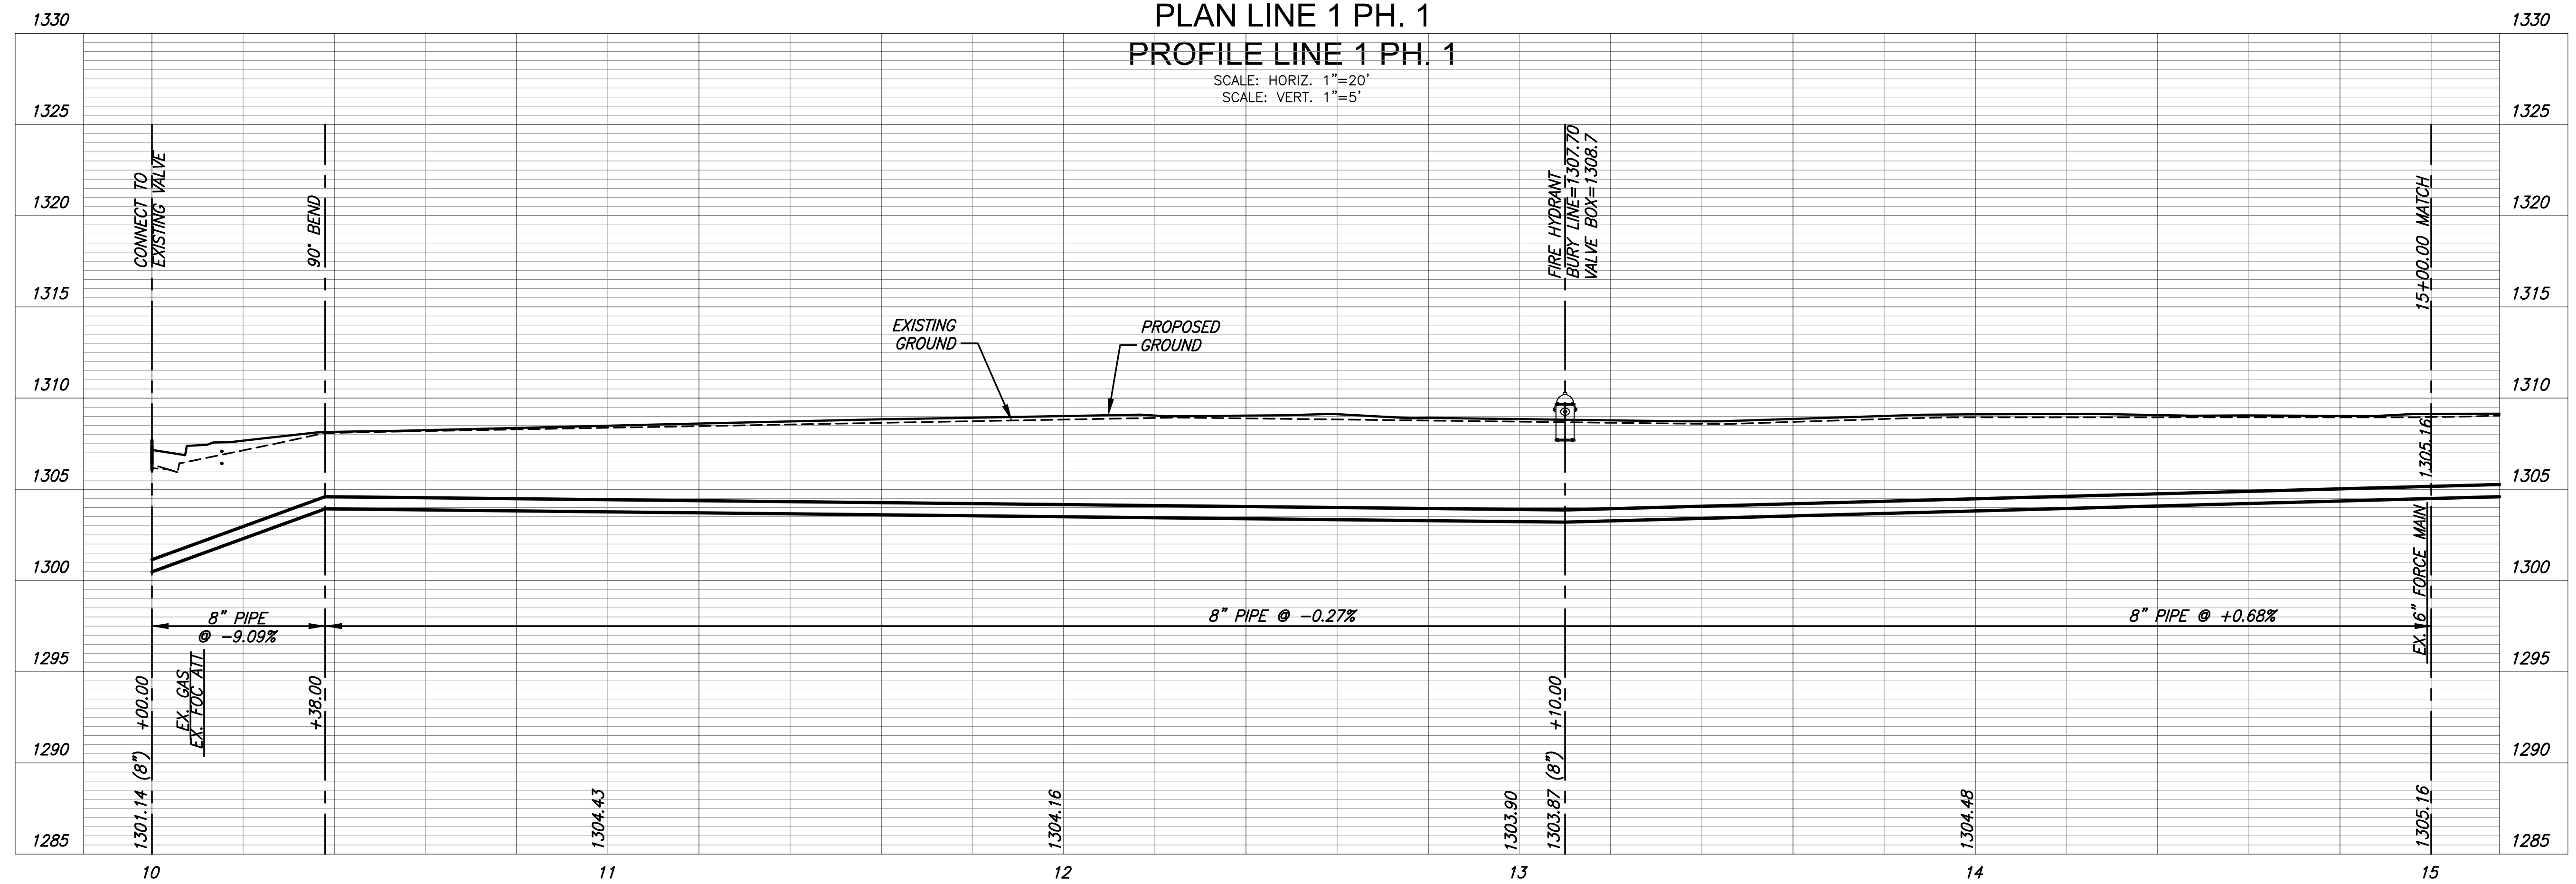

STREET IMPROVEMENTS FOR
21ST STREET - MOSLEY TO I-135
PHASE 1

©2022 MKEC Engineering All Rights Reserved
www.mkec.com
These drawings and their contents, including, but not limited to, all concepts, designs, & ideas are the exclusive property of MKEC Engineering (MKEC), and may not be used or reproduced in any way without the express consent of MKEC.

WATER LINE
PLAN & PROFILE
LINE 1

PROJECT NO.	472-2021-085733	
DATE	12/28/2022	
SCALE	1"=20'	
DESIGNED	DRAWN	CHECKED
SLF	DM	JRA

NO.	REVISION	DATE

SHEET NO.
39 OF 92