
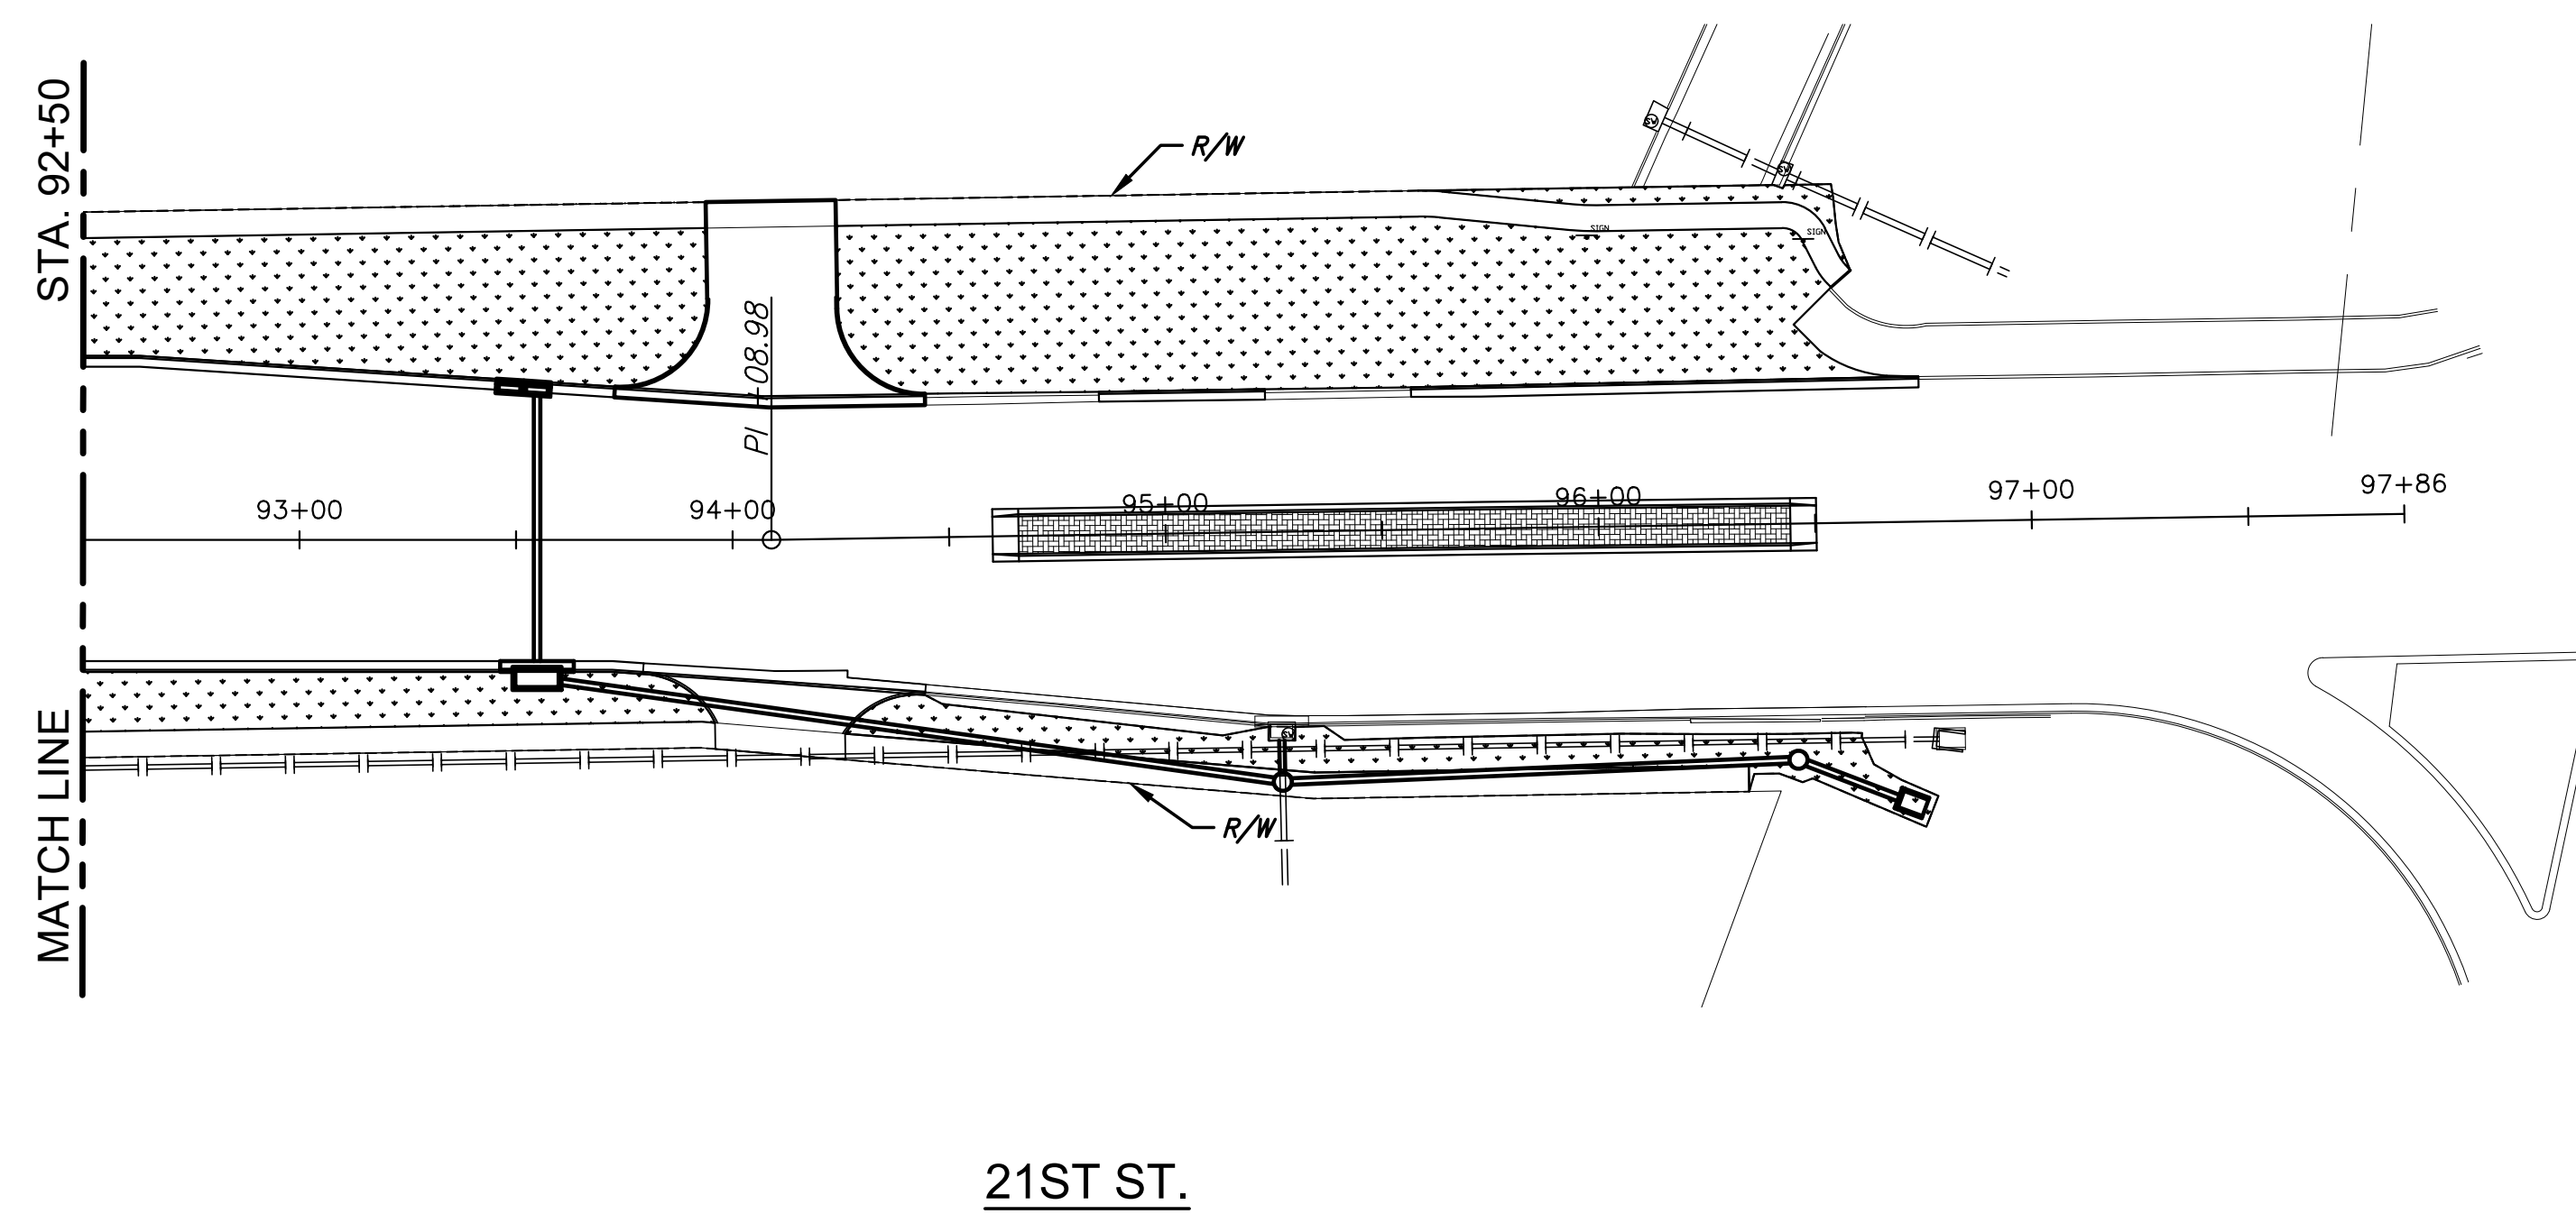




STREET IMPROVEMENTS FOR
21ST STREET - MOSLEY TO I-135
PHASE 1

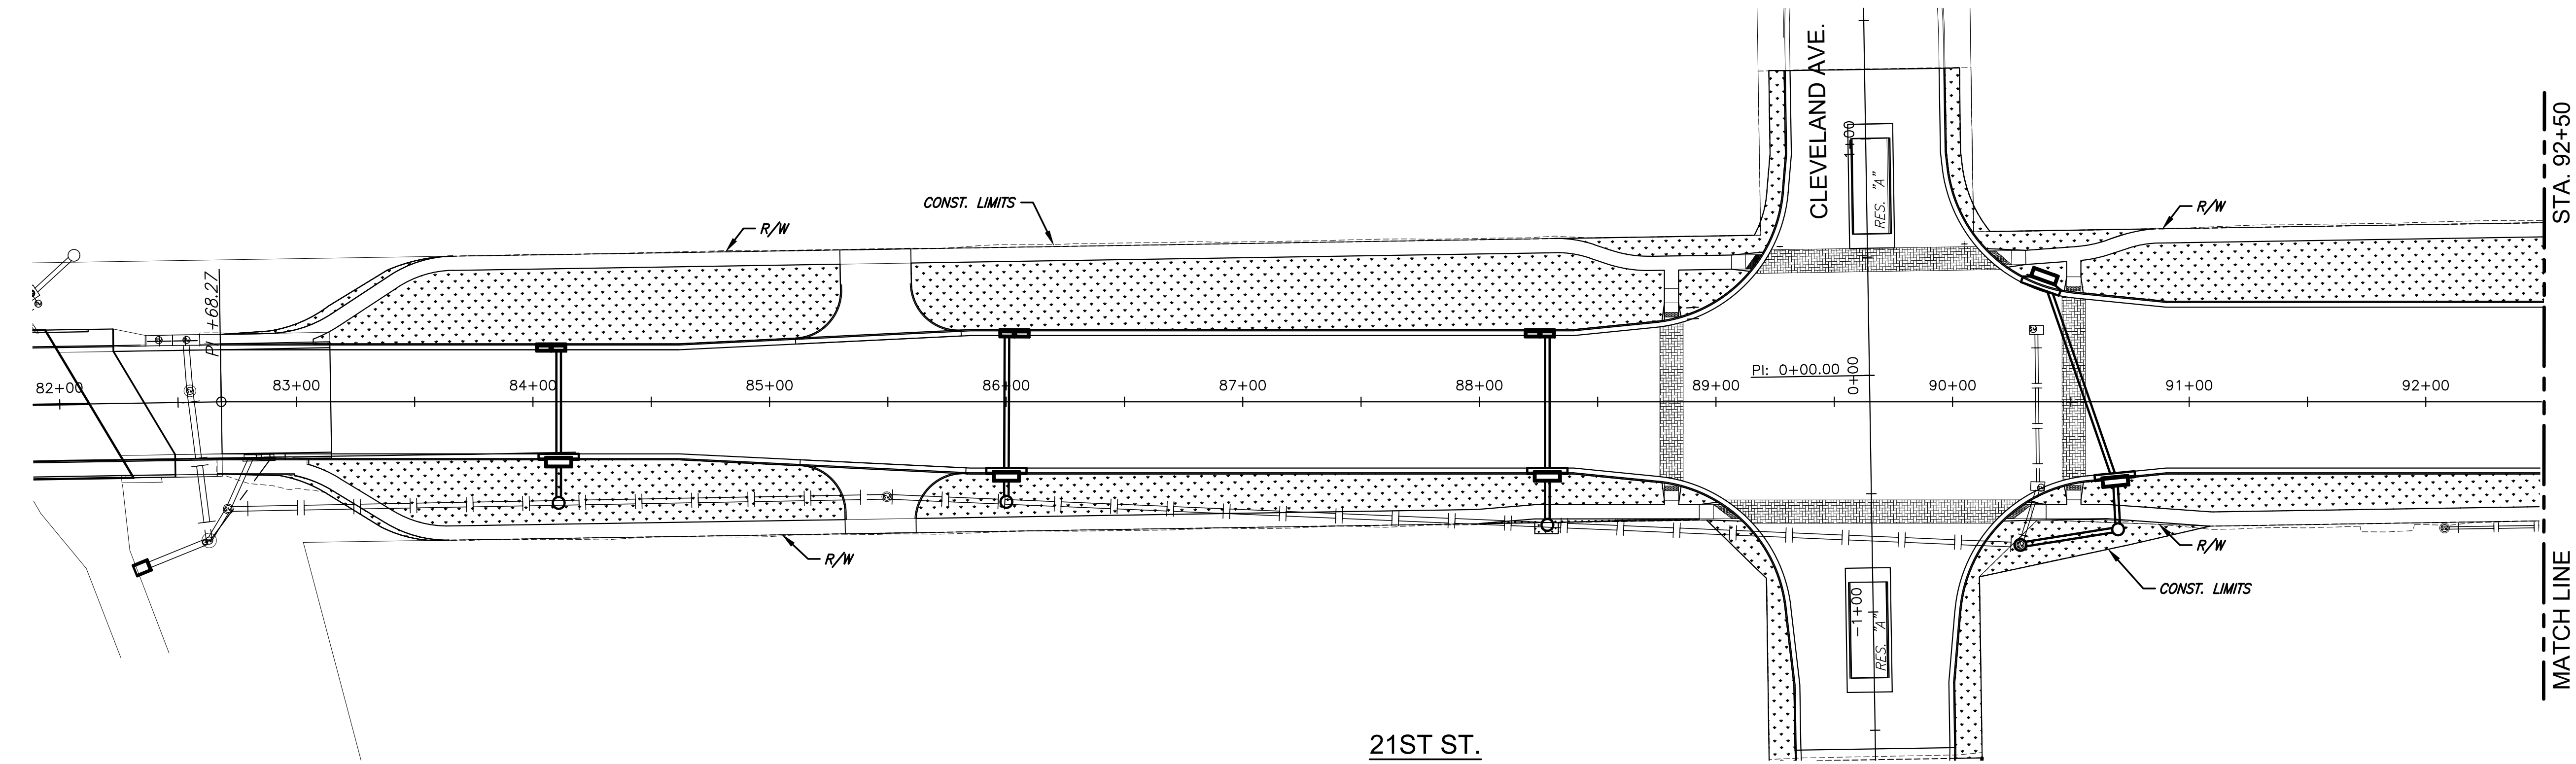


21ST ST.

21ST ST.

LEGEND

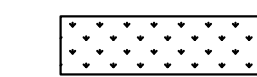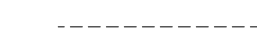-  SEEDING, BUFFALO
-  CONSTRUCTION LIMITS

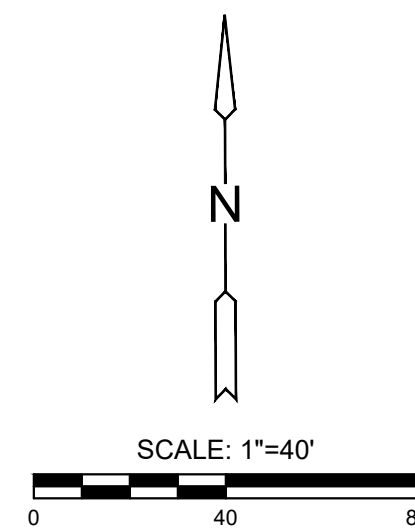

| ROADSIDE IMPROVEMENT SUMMARY (FOR INFORMATION ONLY) | |
|--|--------------|
| ITEM | AREA (sy) |
| SEEDING, BUFFALO | 6275.2 |

©2022
MKEC Engineering
All Rights Reserved
www.mkec.com
These drawings and their contents, including, but not limited to, all concepts, designs, & ideas are the exclusive property of MKEC Engineering (MKEC), and may not be used or reproduced in any way without the express consent of MKEC.

ROADSIDE IMPROVEMENT PLAN

| | | |
|-------------|-----------------|---------|
| PROJECT NO. | 472-2021-085733 | |
| DATE | 12/28/2022 | |
| SCALE | 1"=40' | |
| DESIGNED | DRAWN | CHECKED |
| SLF | BKS | JRA |

| NO. | REVISION | DATE |
|-----|----------|------|
| | | |

SHEET NO.