


J:\PROJECTS\2021\12\10\10465\_COW\_21ST STREET FROM MOSLEY TO I-135\00210465 CAD\SHOTS\05 CIVIL\PAVPHASE 1\210465\_PHASE2\_TC.PLAN.DWG  
 PLOTTED: Wednesday, December 28, 2022 @ 11:13AM

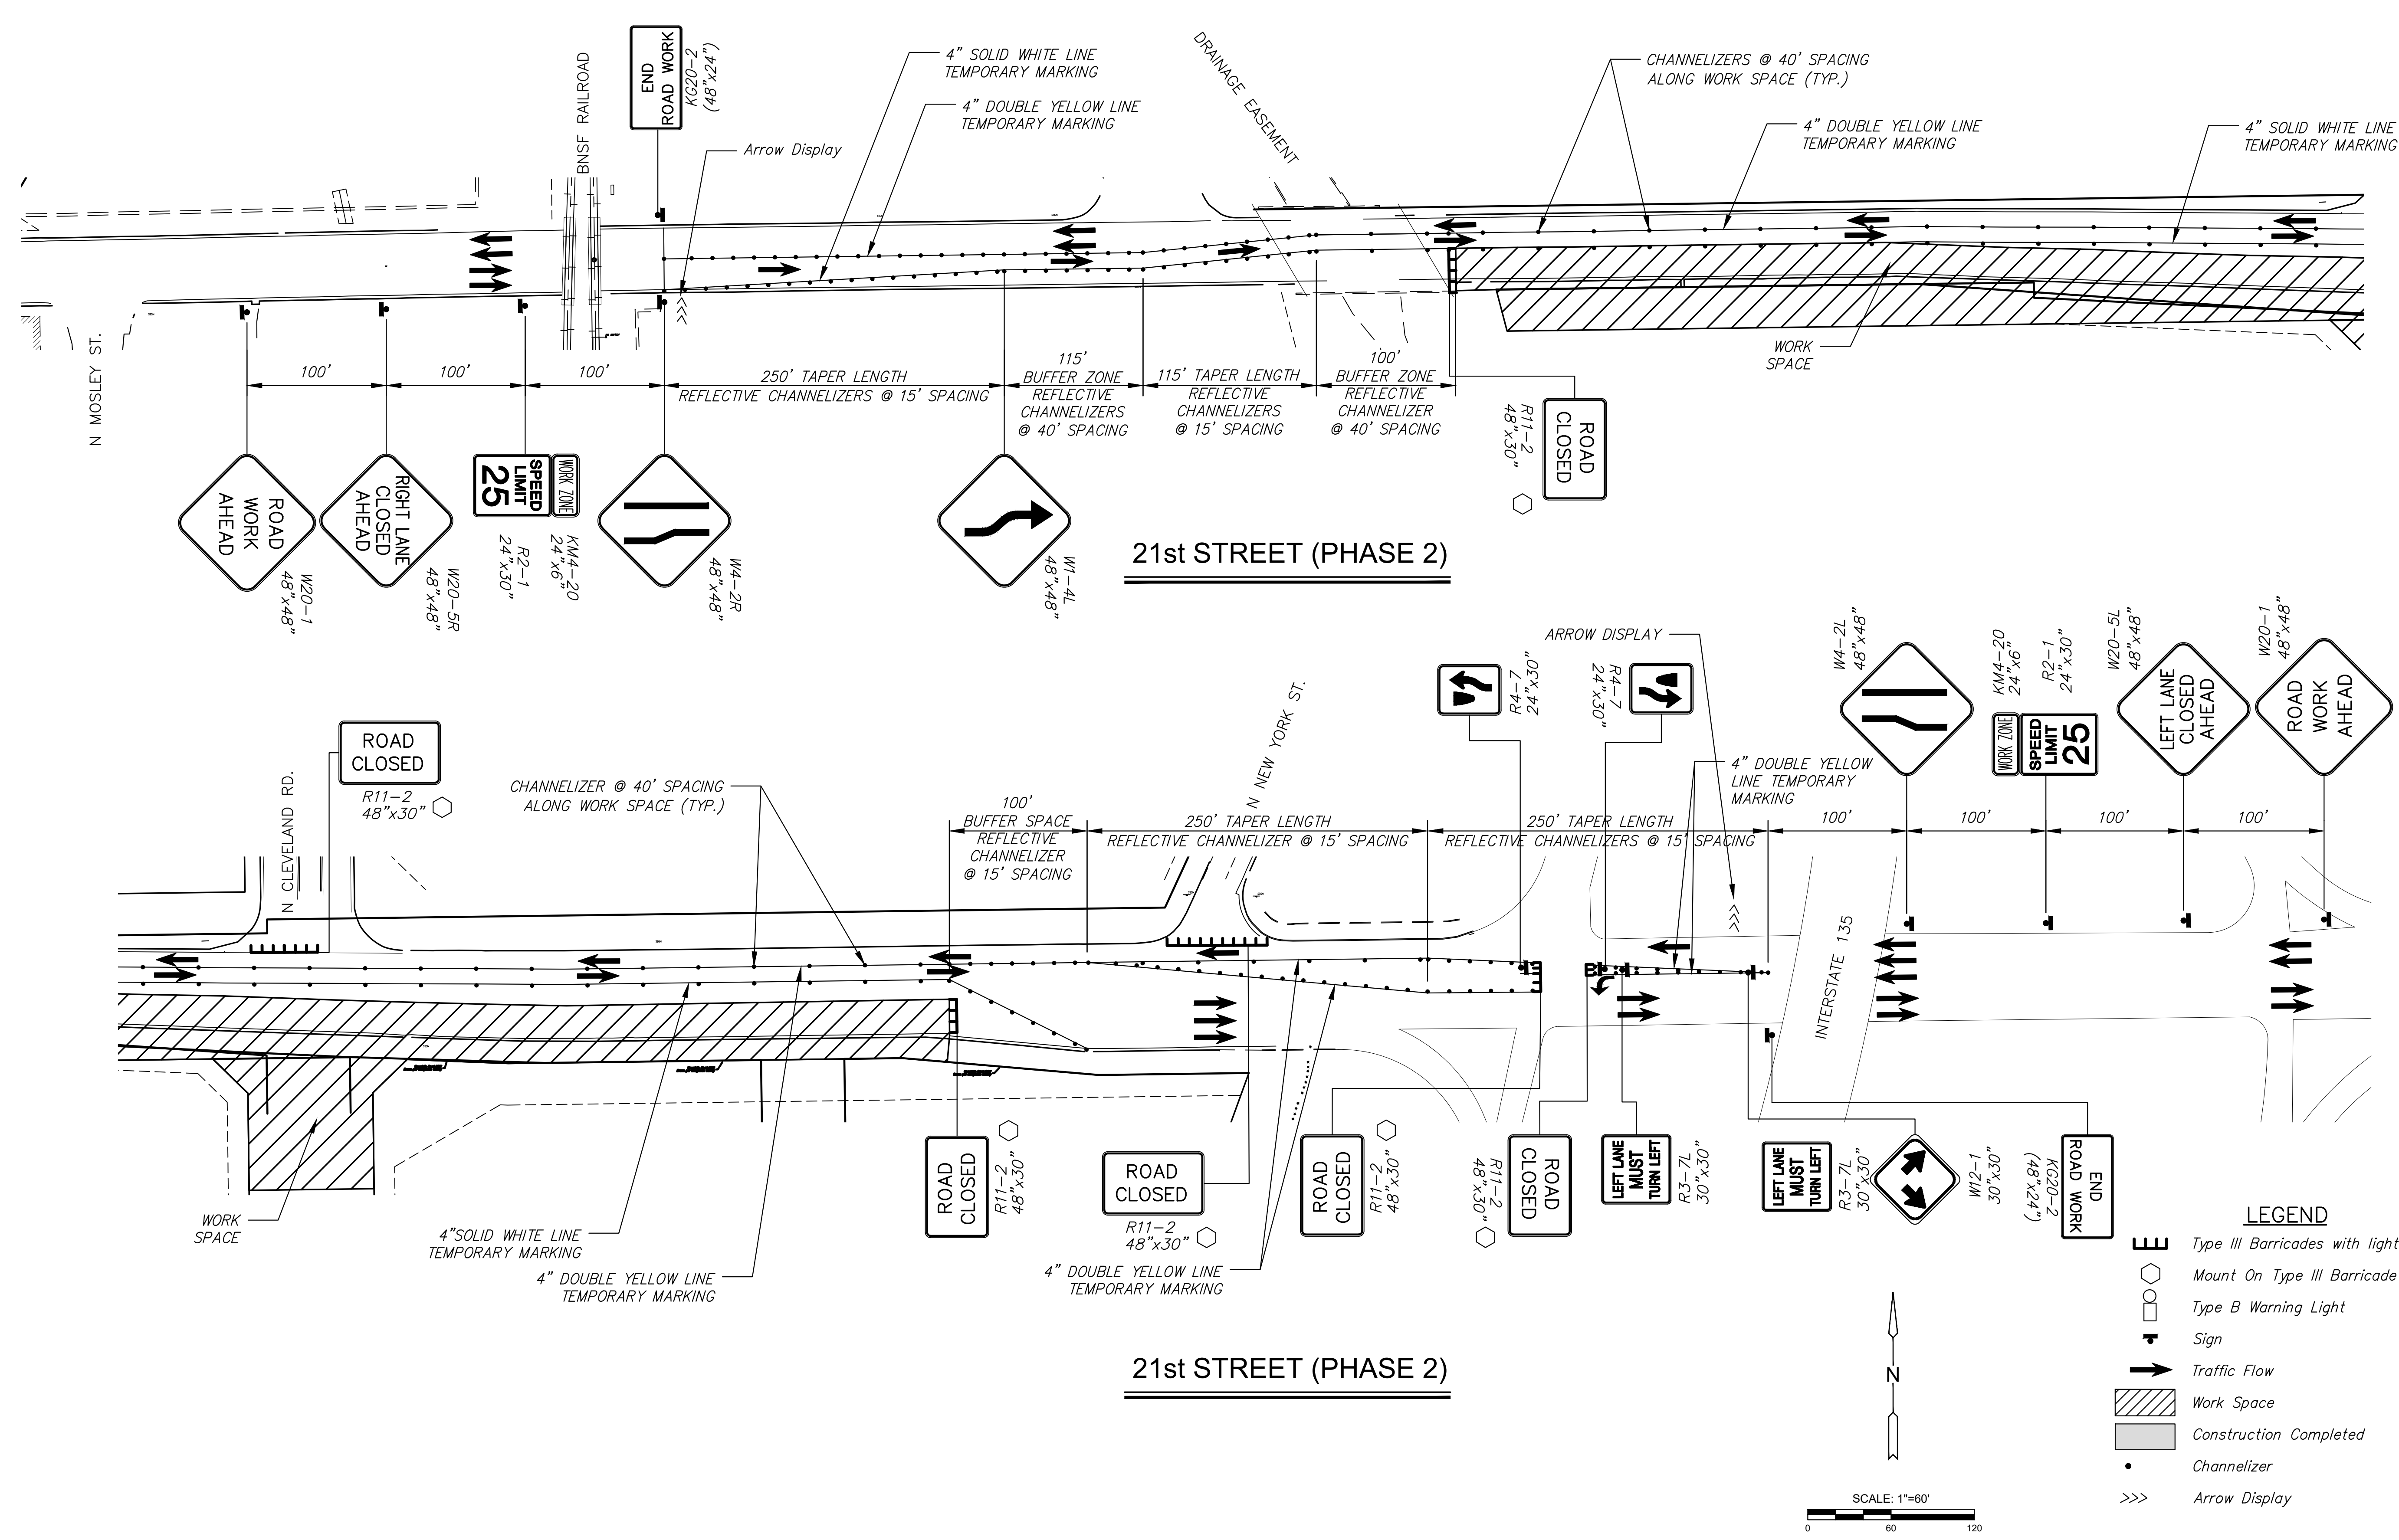

STREET IMPROVEMENTS FOR  
**21ST STREET - MOSLEY TO I-135**  
 PHASE 1

©2022  
 MKEC Engineering  
 All Rights Reserved  
 www.mkec.com  
 These drawings and their contents, including, but not limited to, all concepts, designs, & ideas are the exclusive property of MKEC Engineering (MKEC), and may not be used or reproduced in any way without the express consent of MKEC.

**TRAFFIC CONTROL PLAN**  
**PHASE 2**

PROJECT NO.	472-2021-085733	
DATE	12/28/2022	
SCALE	1"=60'	
DESIGNED	DRAWN	CHECKED
SLF	PK	JRA

NO.	REVISION	DATE

- LEGEND**
- Type III Barricades with lights
  - Mount On Type III Barricade
  - Type B Warning Light
  - Sign
  - Traffic Flow
  - Work Space
  - Construction Completed
  - Channelizer
  - Arrow Display

