


J:\PROJECTS\2021\1010465_COW_21ST STREET FROM MOSLEY TO I-135\00210465 CAD\SHOTS\05 CIVIL\PAVPHASE 1\0465_PHASE3_TC.PLAN.DWG
 PLOTTED: Wednesday, December 28, 2022 @ 11:14AM

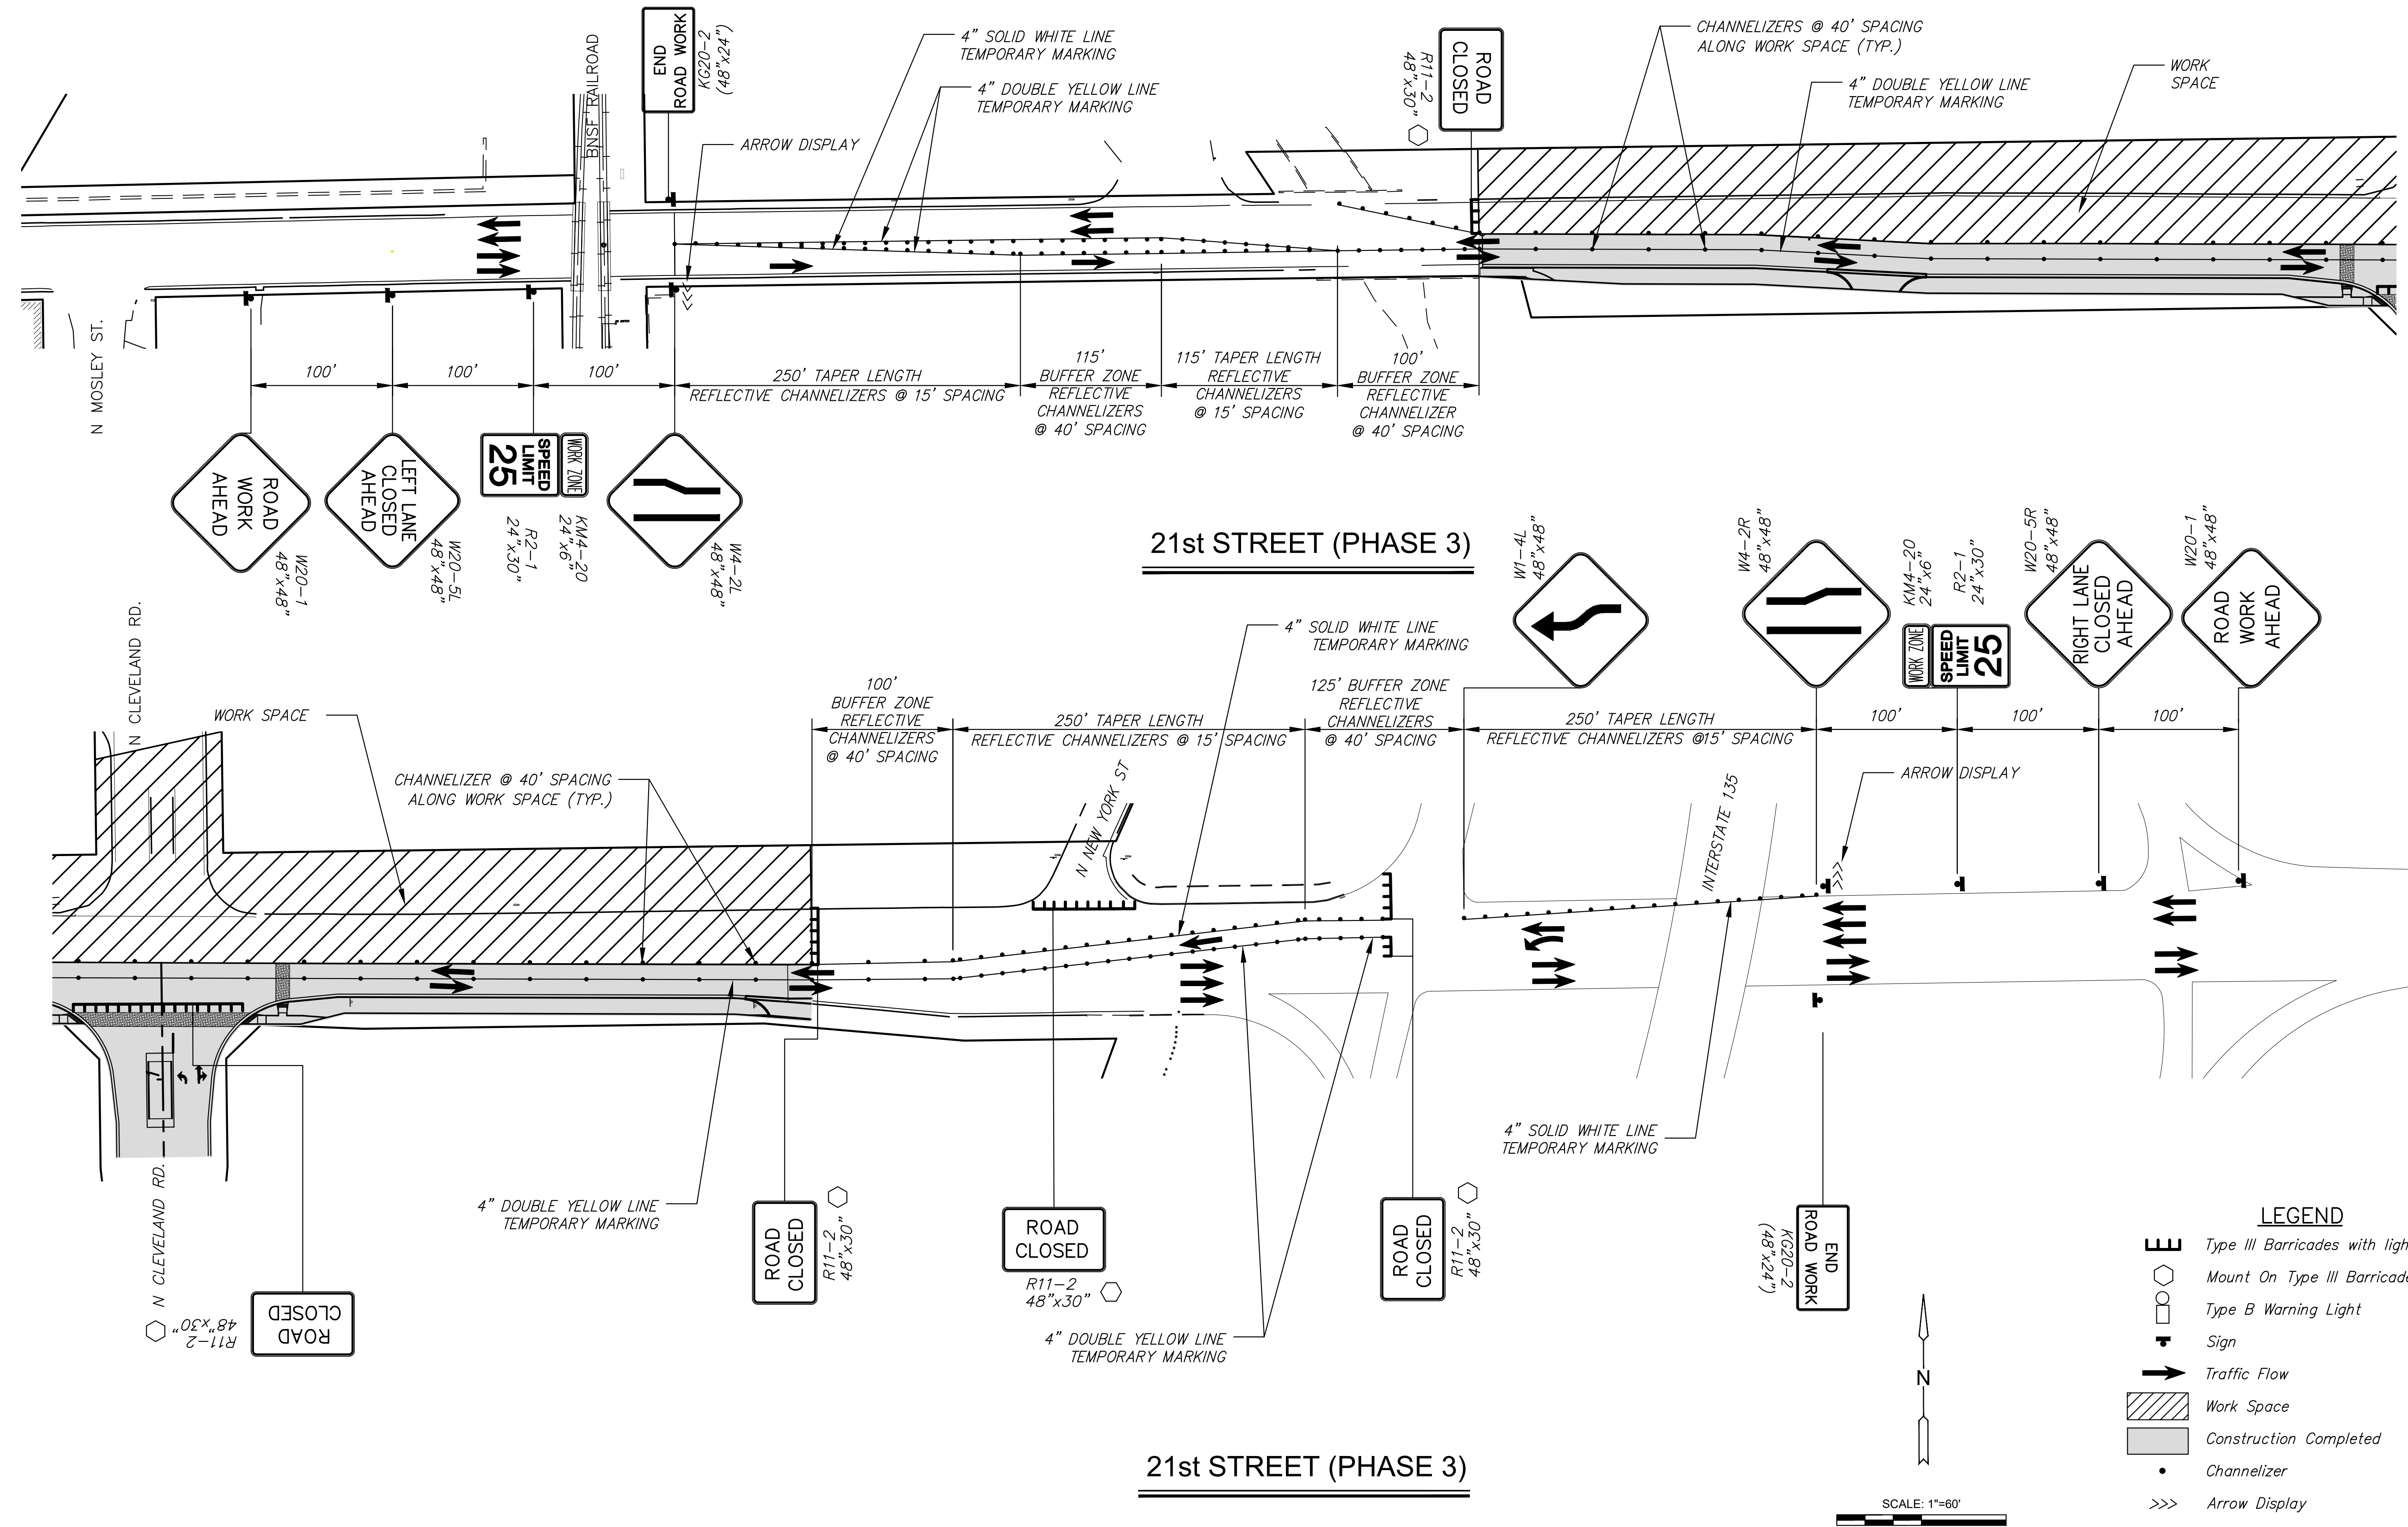

STREET IMPROVEMENTS FOR
21ST STREET - MOSLEY TO I-135
 PHASE 1

©2022 MKEC Engineering All Rights Reserved
 www.mkec.com
 These drawings and their contents, including, but not limited to, all concepts, designs, & ideas are the exclusive property of MKEC Engineering (MKEC), and may not be used or reproduced in any way without the express consent of MKEC.

TRAFFIC CONTROL PLAN
PHASE 3

PROJECT NO.	472-2021-085733	
DATE	12/28/2022	
SCALE	1"=60'	
DESIGNED	DRAWN	CHECKED
SLF	PK	JRA

NO.	REVISION	DATE