


STATE	PROJECT NO.	YEAR	SHEET NO.	TOTAL SHEETS
KANSAS	472-2021-085733	2022	88	92

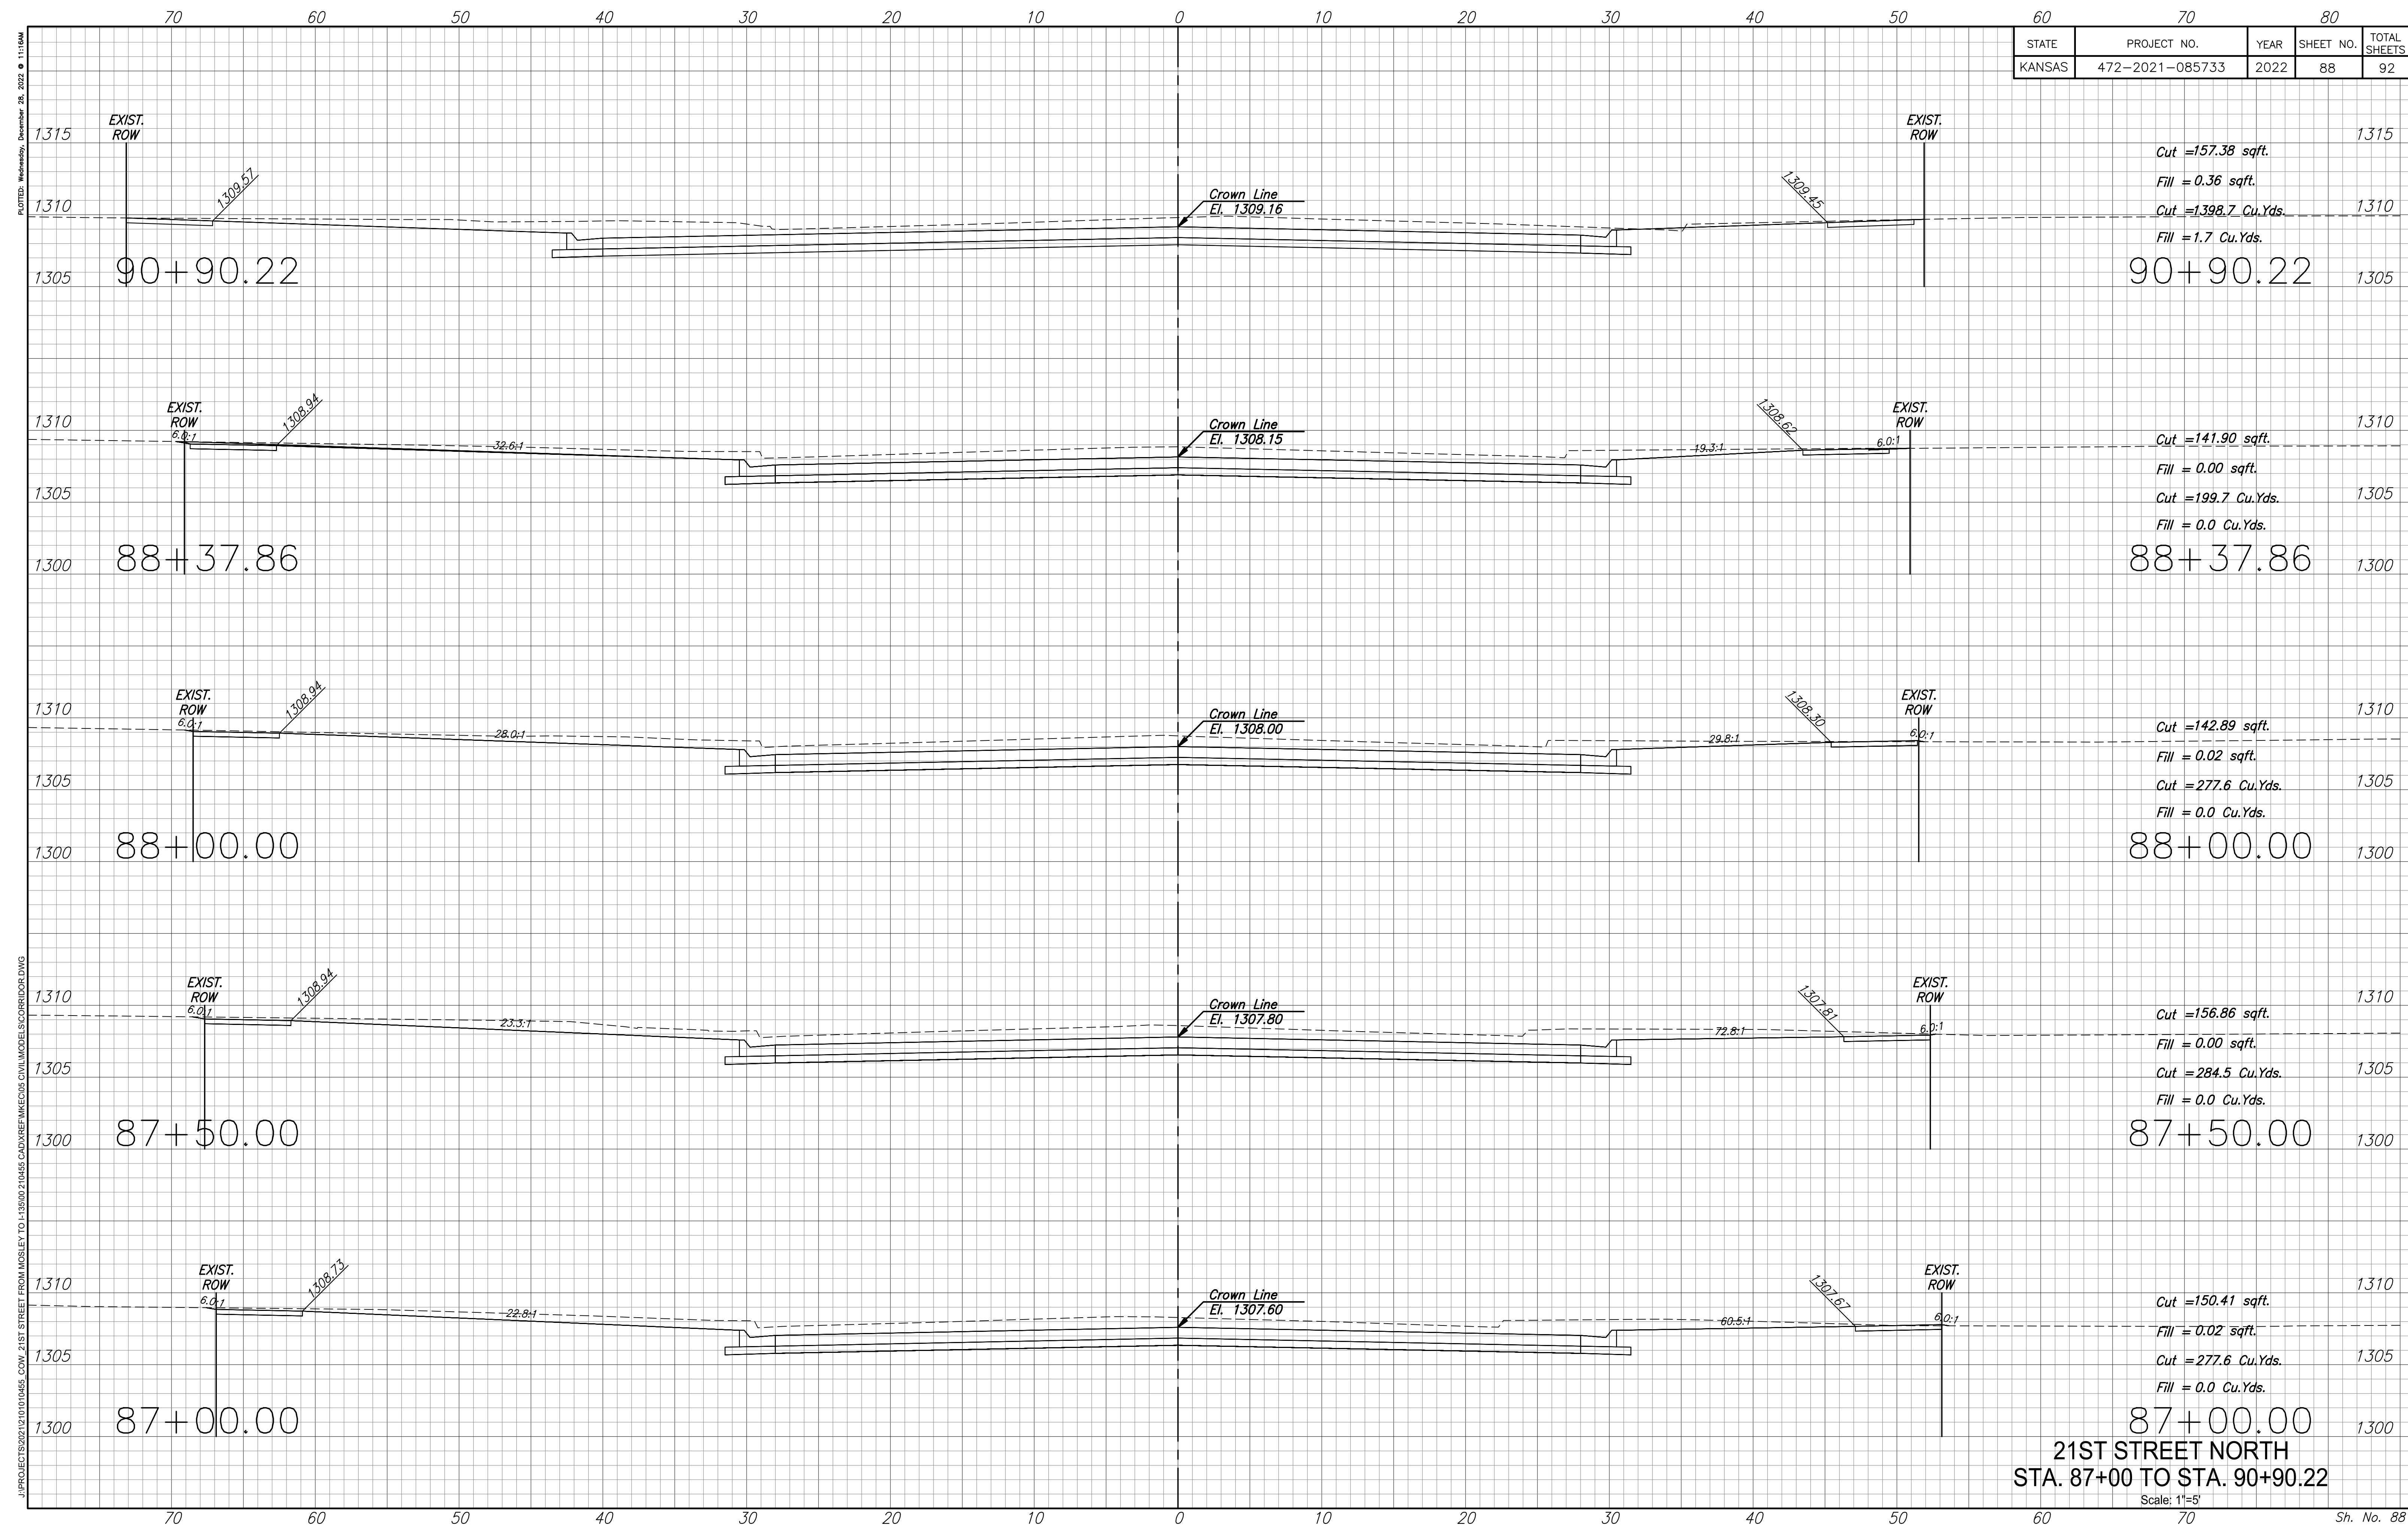

21ST STREET NORTH
 STA. 87+00 TO STA. 90+90.22

Scale: 1"=5'