


STATE	PROJECT NO.	YEAR	SHEET NO.	TOTAL SHEETS
KANSAS	472-2021-085733	2022	89	92

J:\PROJECTS\2021\12\10\10465_COW_21ST STREET FROM MOSLEY TO L19500 210465 CAD\REF\MK\EC\05 CIVIL\MODEL\SCORRIDOR.DWG
 PLOTTED: Wednesday, December 28, 2022 @ 11:16AM

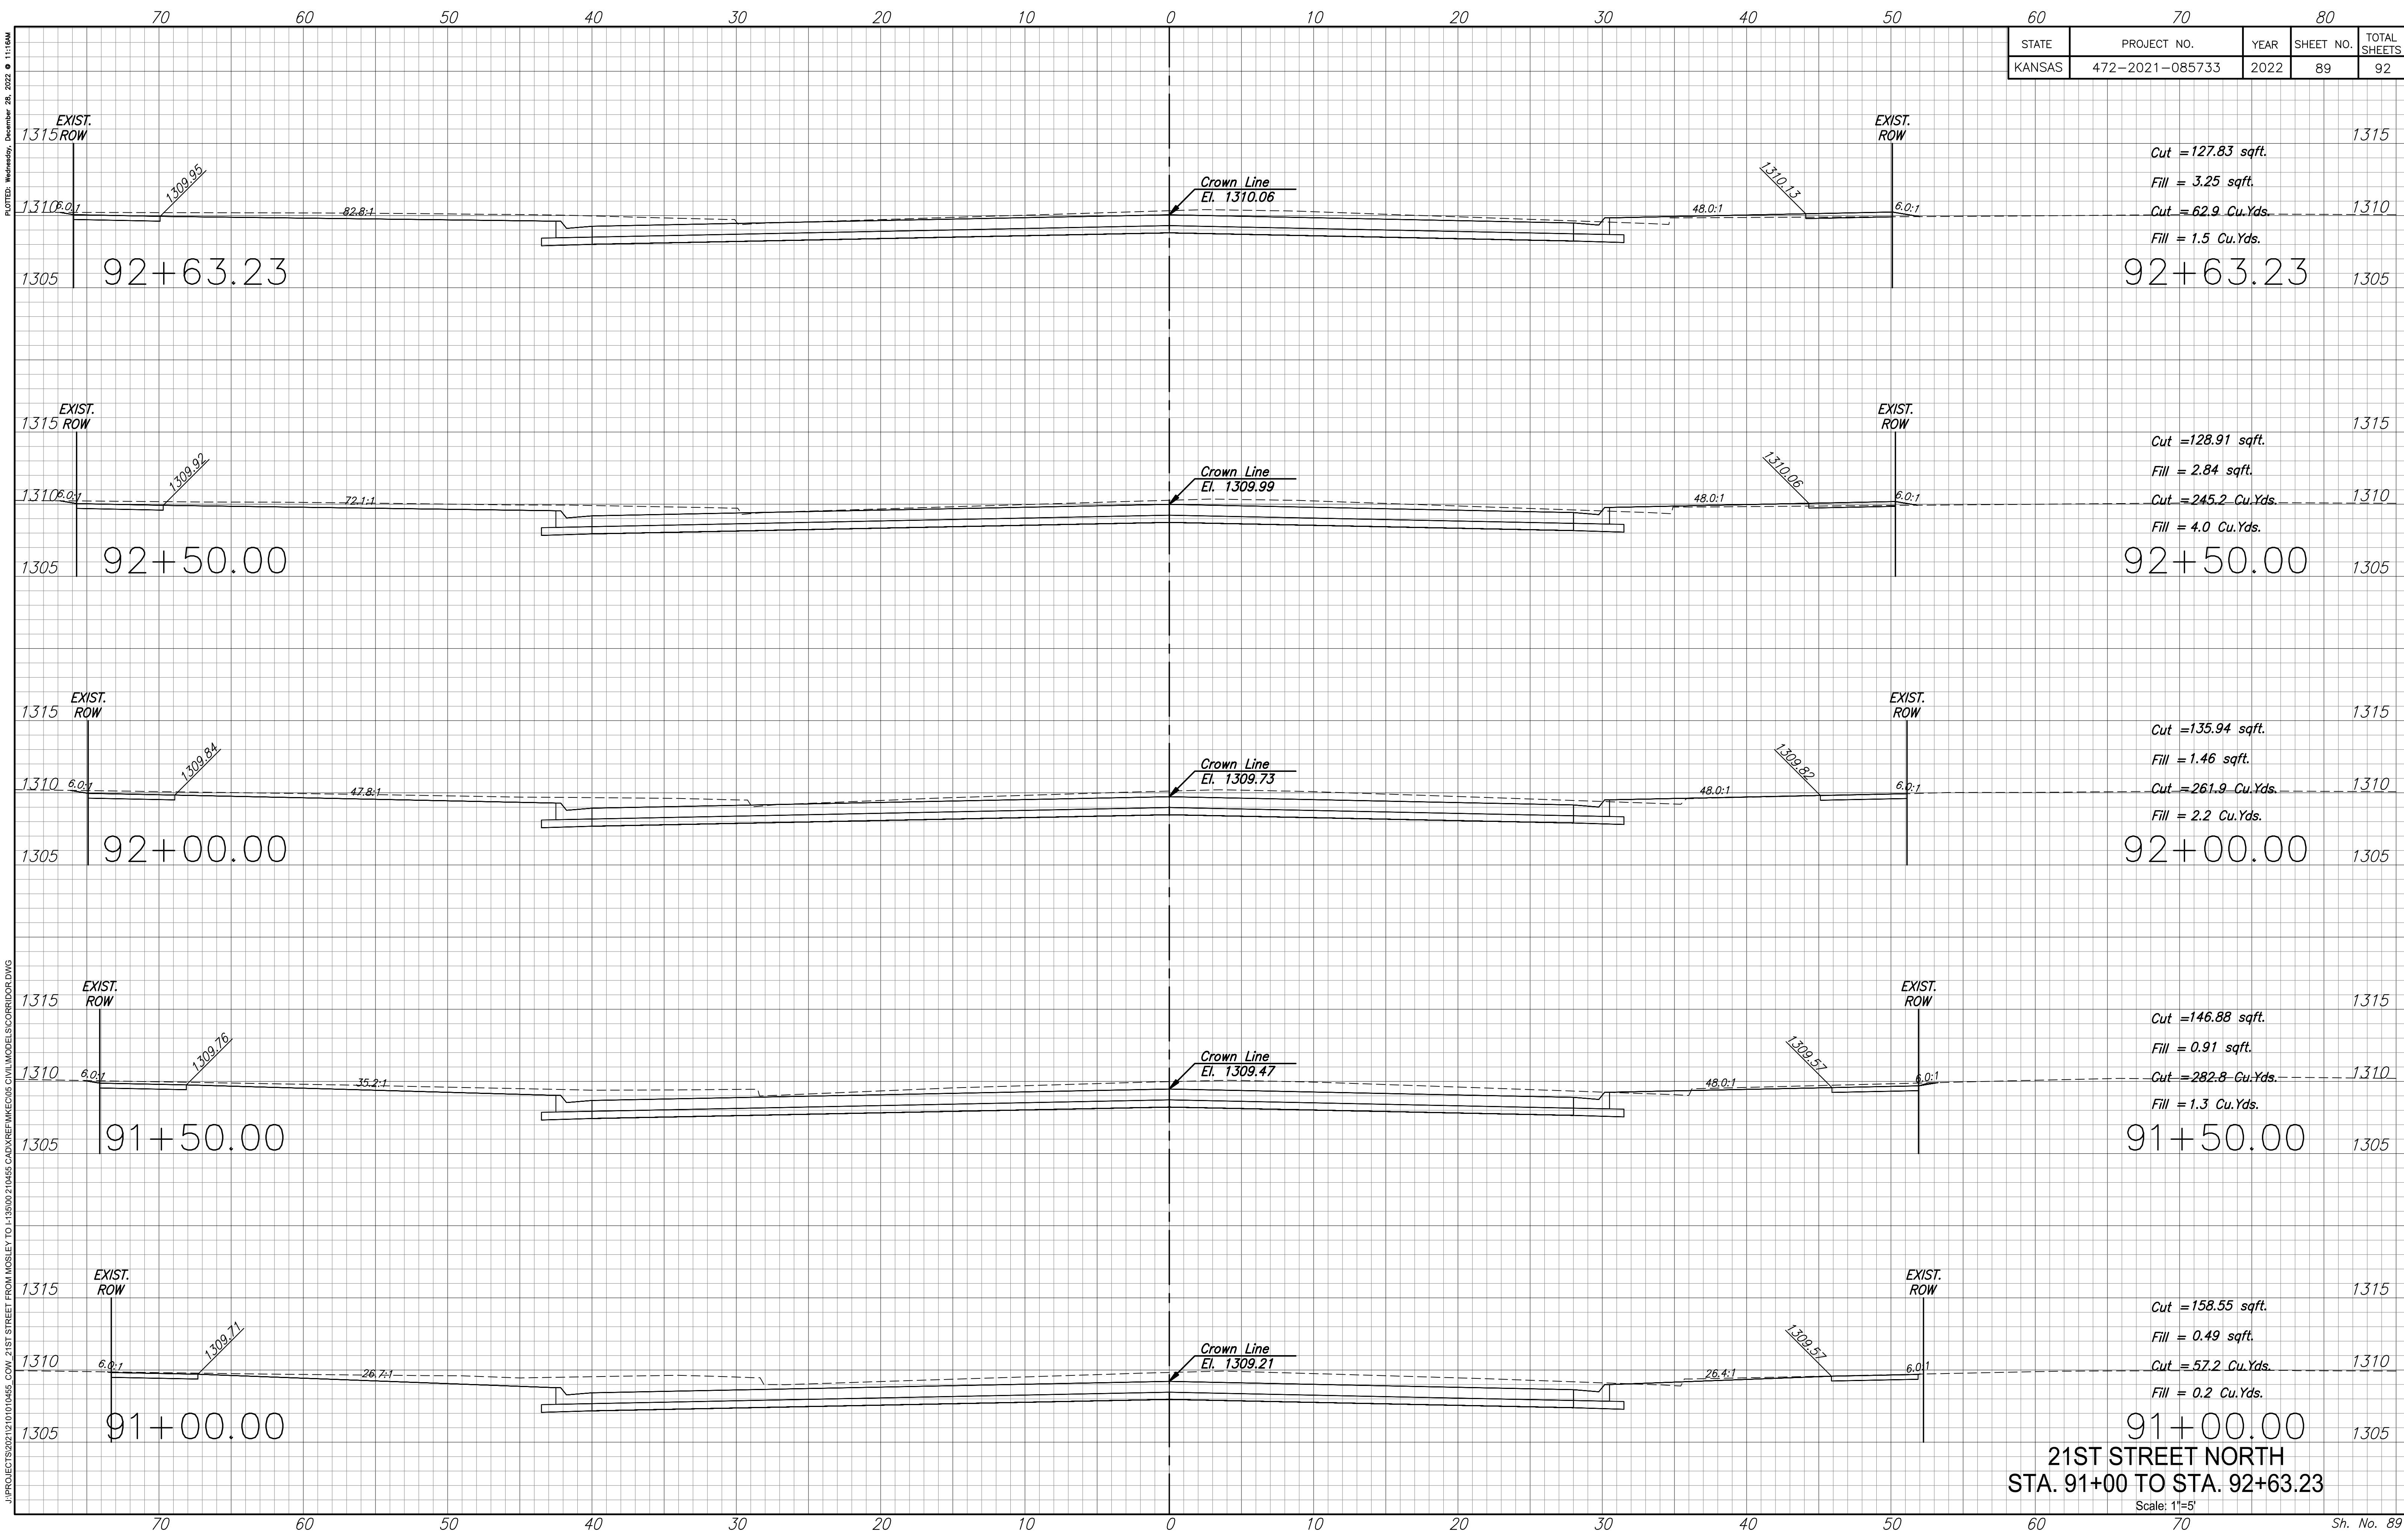

21ST STREET NORTH
STA. 91+00 TO STA. 92+63.23

Scale: 1"=5'