


STATE	PROJECT NO.	YEAR	SHEET NO.	TOTAL SHEETS
KANSAS	472-2021-085733	2022	90	92

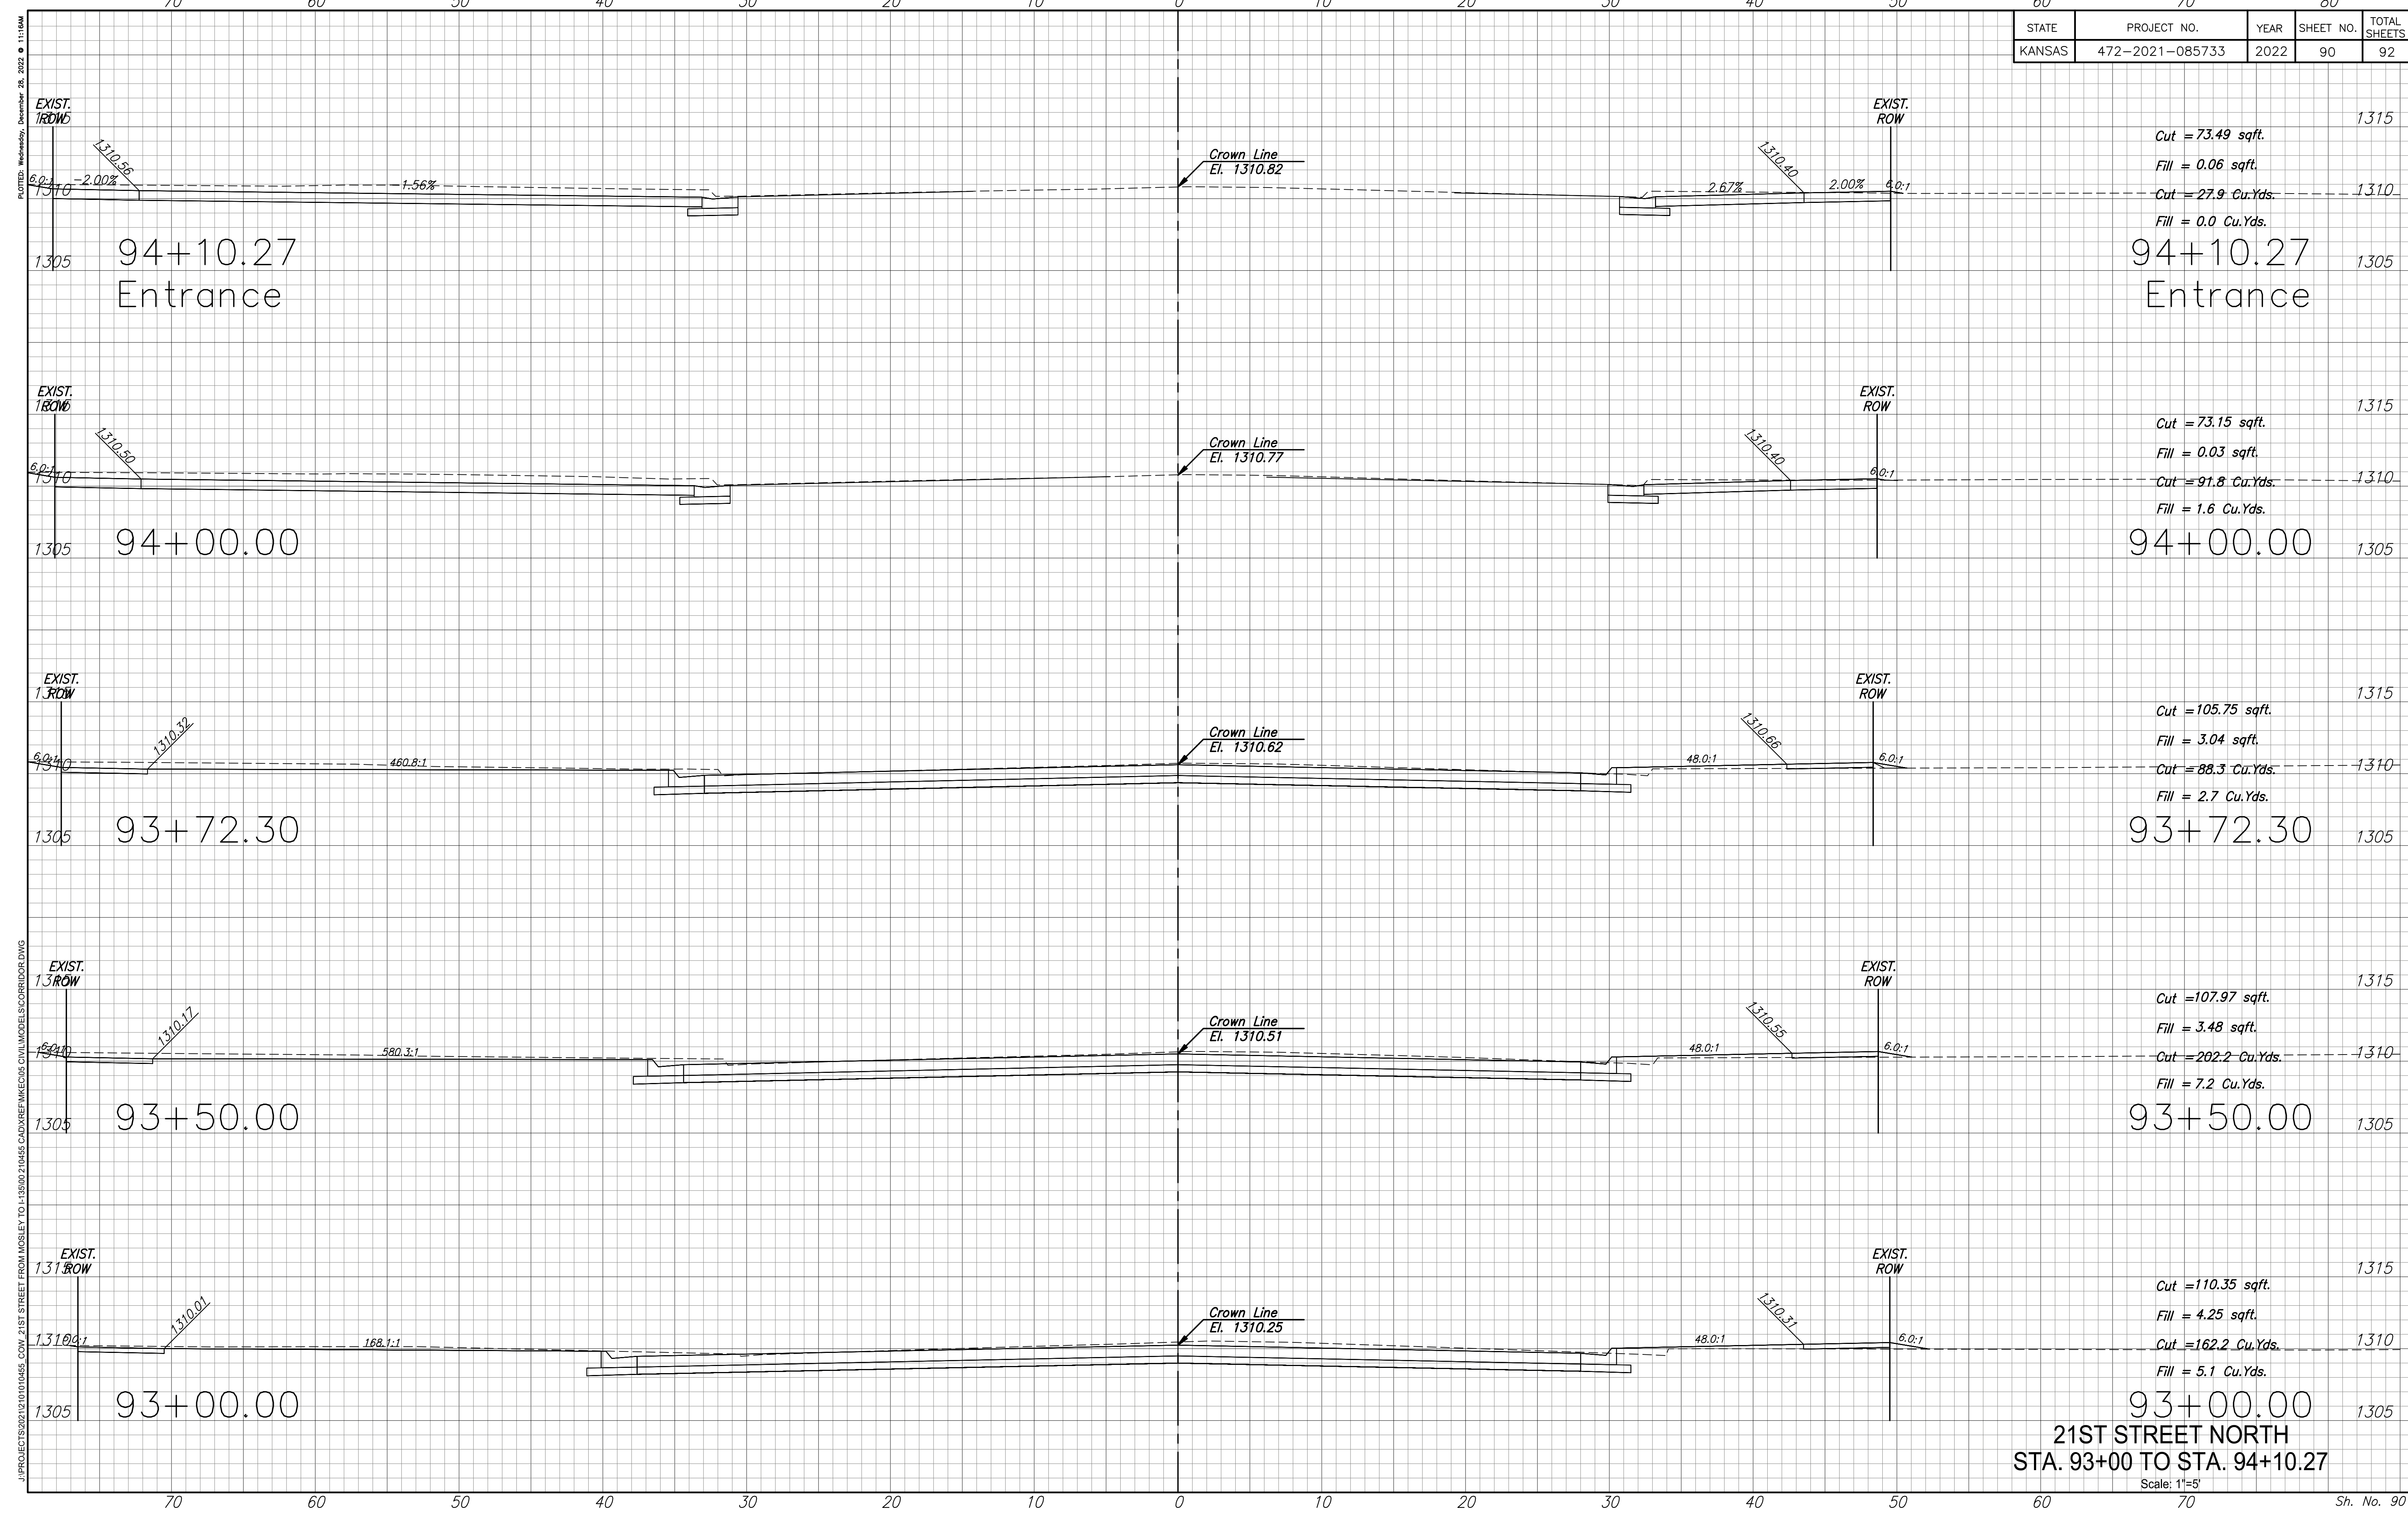

1315
 Cut = 73.49 sqft.
 Fill = 0.06 sqft.
 Cut = 27.9 Cu.Yds.
 Fill = 0.0 Cu.Yds.
 1310
 94+10.27
 Entrance
 1305

1315
 Cut = 73.15 sqft.
 Fill = 0.03 sqft.
 Cut = 91.8 Cu.Yds.
 Fill = 1.6 Cu.Yds.
 1310
 94+00.00
 1305

1315
 Cut = 105.75 sqft.
 Fill = 3.04 sqft.
 Cut = 88.3 Cu.Yds.
 Fill = 2.7 Cu.Yds.
 1310
 93+72.30
 1305

1315
 Cut = 107.97 sqft.
 Fill = 3.48 sqft.
 Cut = 202.2 Cu.Yds.
 Fill = 7.2 Cu.Yds.
 1310
 93+50.00
 1305

1315
 Cut = 110.35 sqft.
 Fill = 4.25 sqft.
 Cut = 162.2 Cu.Yds.
 Fill = 5.1 Cu.Yds.
 1310
 93+00.00
 1305

21ST STREET NORTH
STA. 93+00 TO STA. 94+10.27

Scale: 1"=5'

J:\PROJECTS\2021\12\10\10465_COW_21ST STREET FROM MOSLEY TO L19500 210465 CAD\REF\MK\EC05 CIVIL\MODEL\CORRIDOR.DWG
 PLOTTED: Wednesday, December 28, 2022 @ 11:16AM