


STATE	PROJECT NO.	YEAR	SHEET NO.	TOTAL SHEETS
KANSAS	472-2021-085733	2022	91	92

J:\PROJECTS\2021\12\10\1010465\_COW\_21ST STREET FROM MOSLEY TO L19500 2\10465 CAD\REF\MK\EC\05 CIVIL\MODEL\SC\CORRIDOR.DWG  
 PLOTTED: Wednesday, December 28, 2022 @ 11:11AM

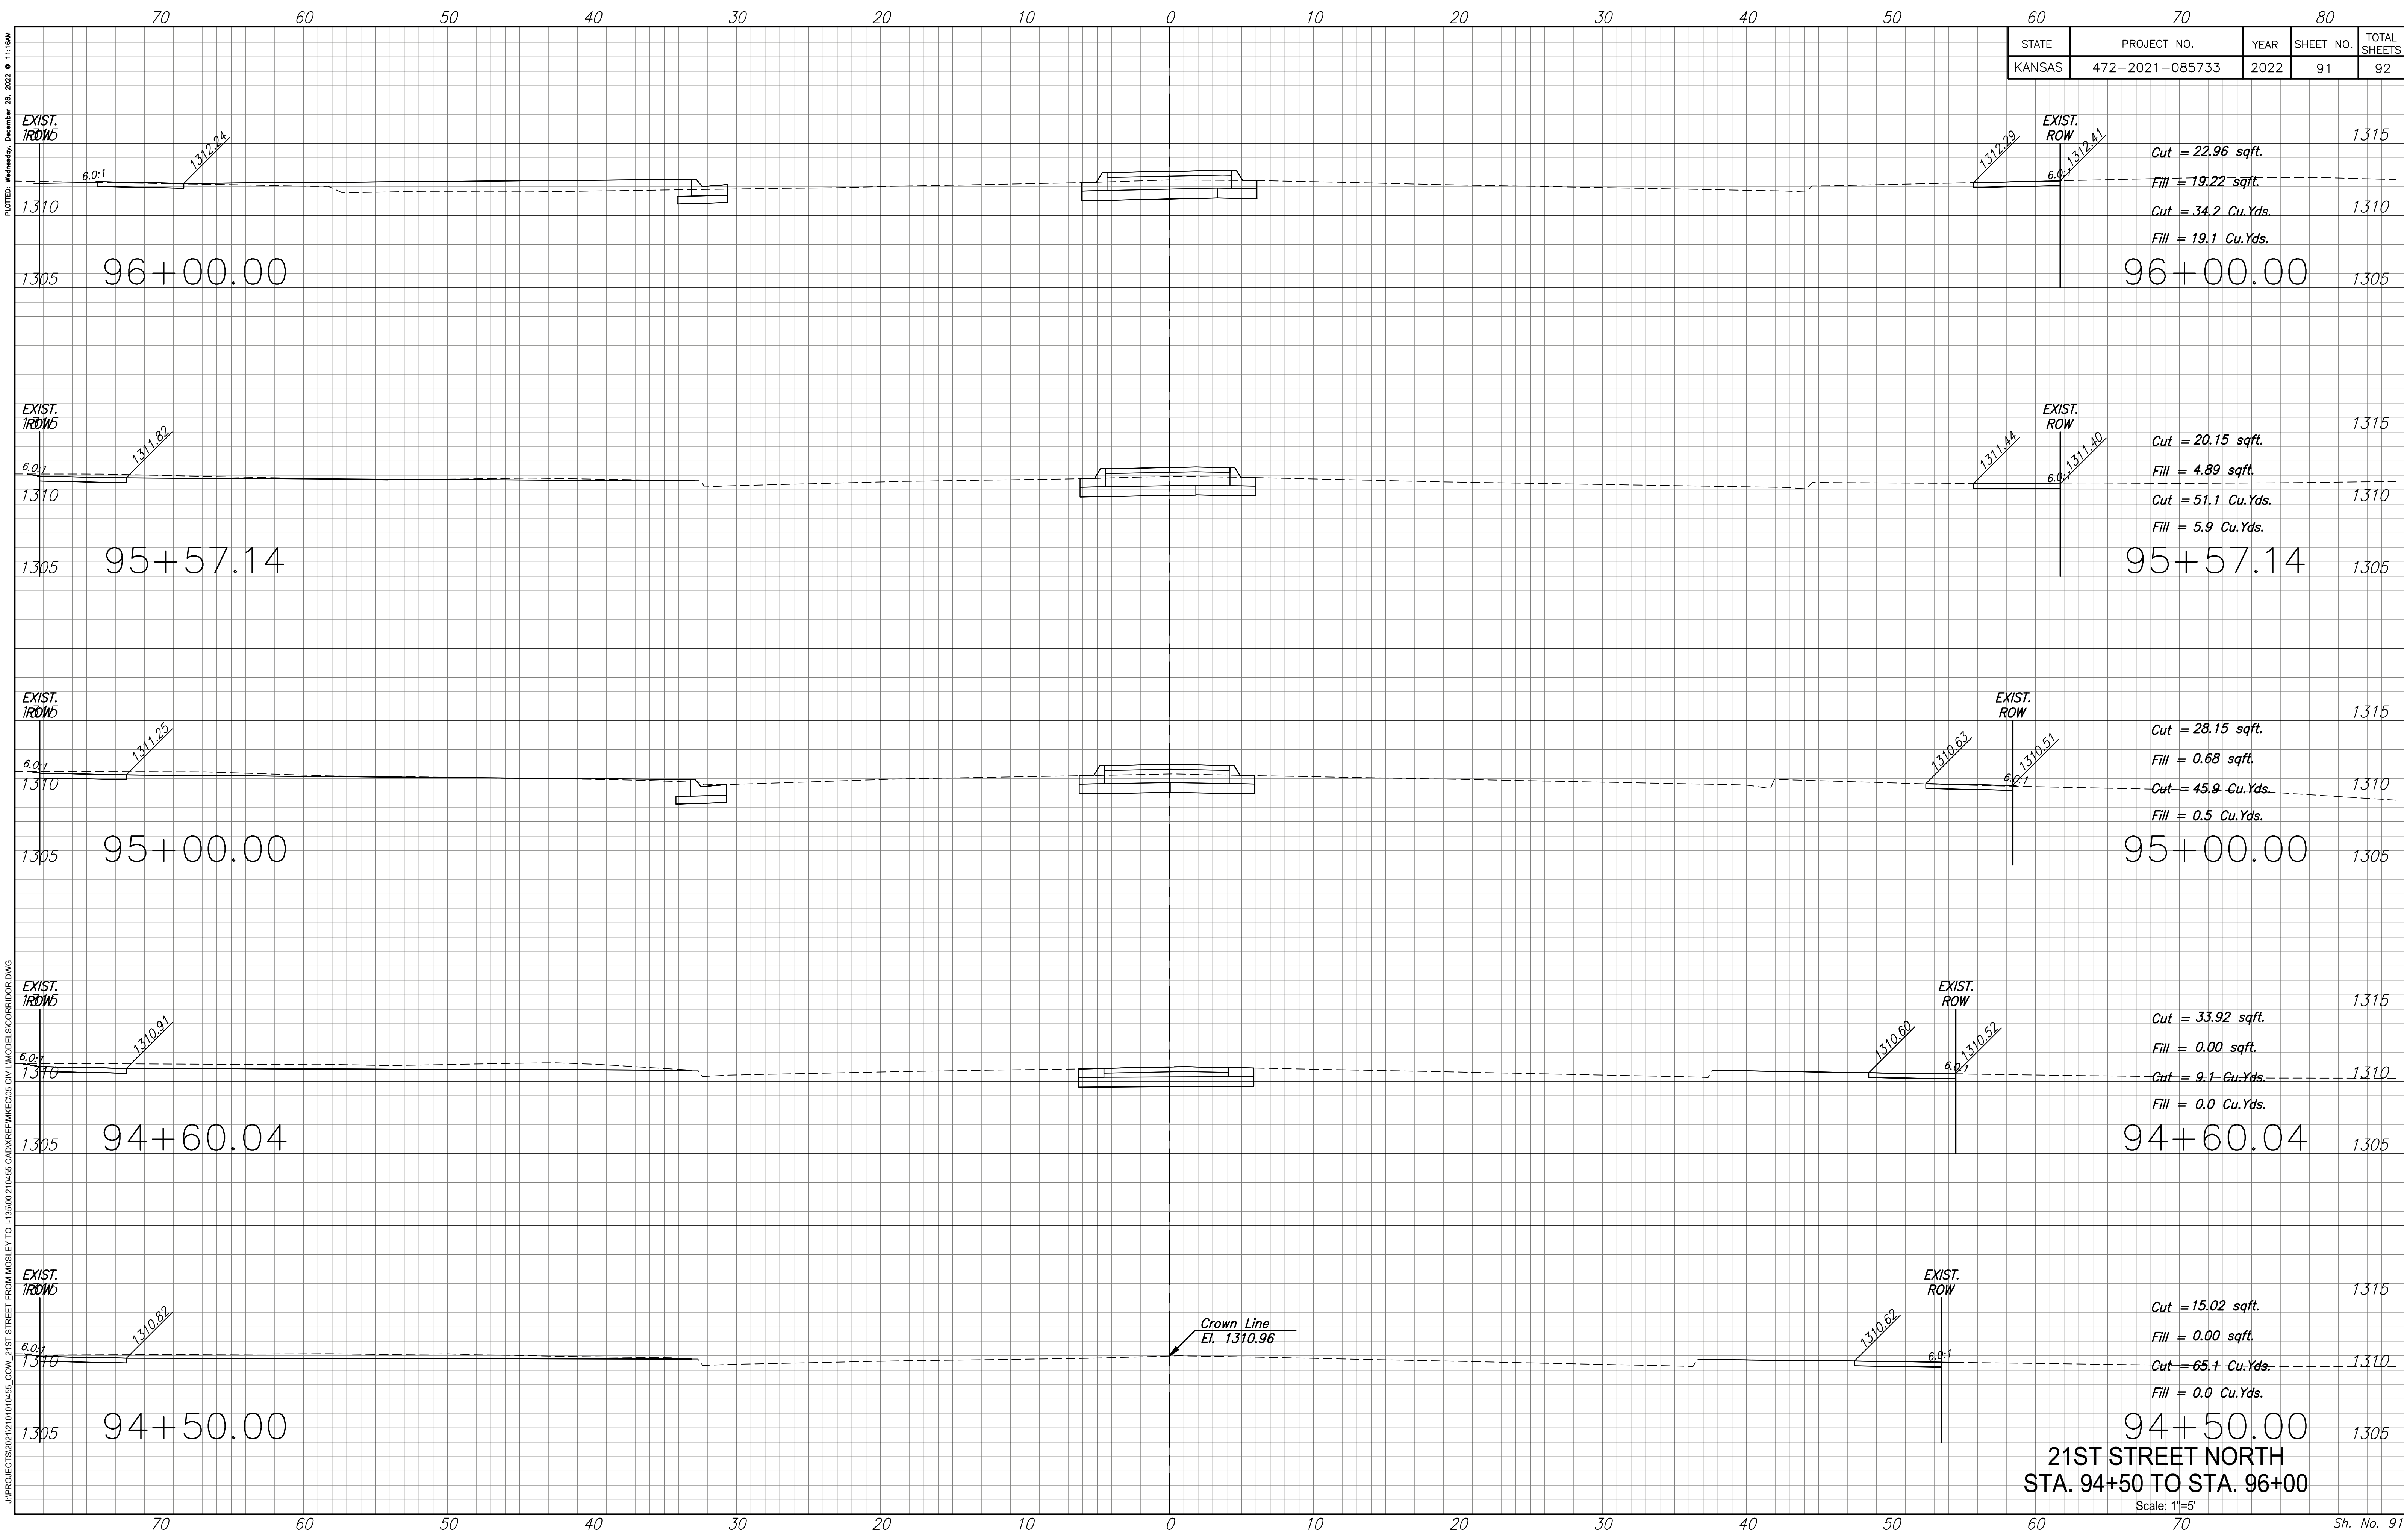

EXIST. ROW  
 1312.29  
 6.0:1  
 1312.41  
 EXIST. ROW  
 1310.41  
 6.0:1  
 1310.41  
 Cut = 22.96 sqft.  
 Fill = 19.22 sqft.  
 Cut = 34.2 Cu.Yds.  
 Fill = 19.1 Cu.Yds.

96+00.00  
 1305  
 1315

EXIST. ROW  
 1311.44  
 6.0:1  
 1311.40  
 EXIST. ROW  
 1310.40  
 6.0:1  
 1310.40  
 Cut = 20.15 sqft.  
 Fill = 4.89 sqft.  
 Cut = 51.1 Cu.Yds.  
 Fill = 5.9 Cu.Yds.

95+57.14  
 1305  
 1315

EXIST. ROW  
 1310.62  
 6.0:1  
 1310.51  
 EXIST. ROW  
 1310.51  
 6.0:1  
 1310.51  
 Cut = 28.15 sqft.  
 Fill = 0.68 sqft.  
 Cut = 45.9 Cu.Yds.  
 Fill = 0.5 Cu.Yds.

95+00.00  
 1305  
 1315

EXIST. ROW  
 1310.80  
 6.0:1  
 1310.52  
 EXIST. ROW  
 1310.52  
 6.0:1  
 1310.52  
 Cut = 33.92 sqft.  
 Fill = 0.00 sqft.  
 Cut = 9.1 Cu.Yds.  
 Fill = 0.0 Cu.Yds.

94+60.04  
 1305  
 1315

EXIST. ROW  
 1310.82  
 6.0:1  
 1310.82  
 EXIST. ROW  
 1310.82  
 6.0:1  
 1310.82  
 Cut = 15.02 sqft.  
 Fill = 0.00 sqft.  
 Cut = 65.1 Cu.Yds.  
 Fill = 0.0 Cu.Yds.

94+50.00  
 1305  
 1315

**21ST STREET NORTH**  
**STA. 94+50 TO STA. 96+00**

Scale: 1"=5'