
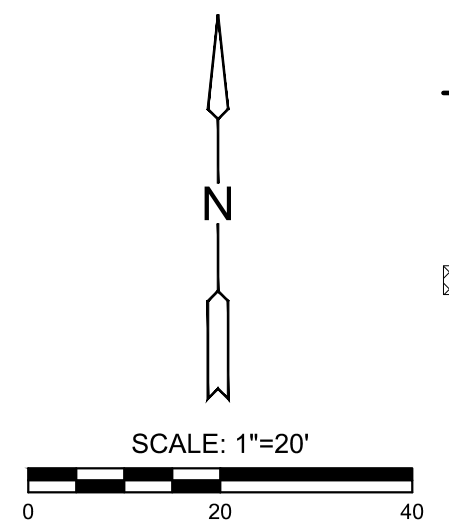


J:\PROJECTS\2022\2021010706_SCHROEDER_127TH AND PAWNEE\02706 CAD\SHS\05 CIVIL\PAV\20706_PAV_WILLOWGREEN.DWG
 PLOTTED: Thursday, January 12, 2023 @ 08:15AM

SUBDIVISION BENCH MARKS				
NO.	STREET AND STATION	FROM CL	DESCRIPTION	ELEVATIONS
1	WILLOWGREEN STREET, STA. 11+14.13	15.5' RT	TOP OF CURB AT FIRE HYDRANT	1349.55

NOTE: CONTRACTOR SHALL INSTALL SUBDIVISION BENCH MARKS ("FLAT SURVEY MARKERS NO. 8134-08 3" TOP DIAMETER" PROVIDED BY KANSAS BLUE PRINT CO., INC.) COSTS TO BE CONSIDERED SUBSIDIARY TO CONSTRUCTION OF COMBINED CURB AND GUTTER.

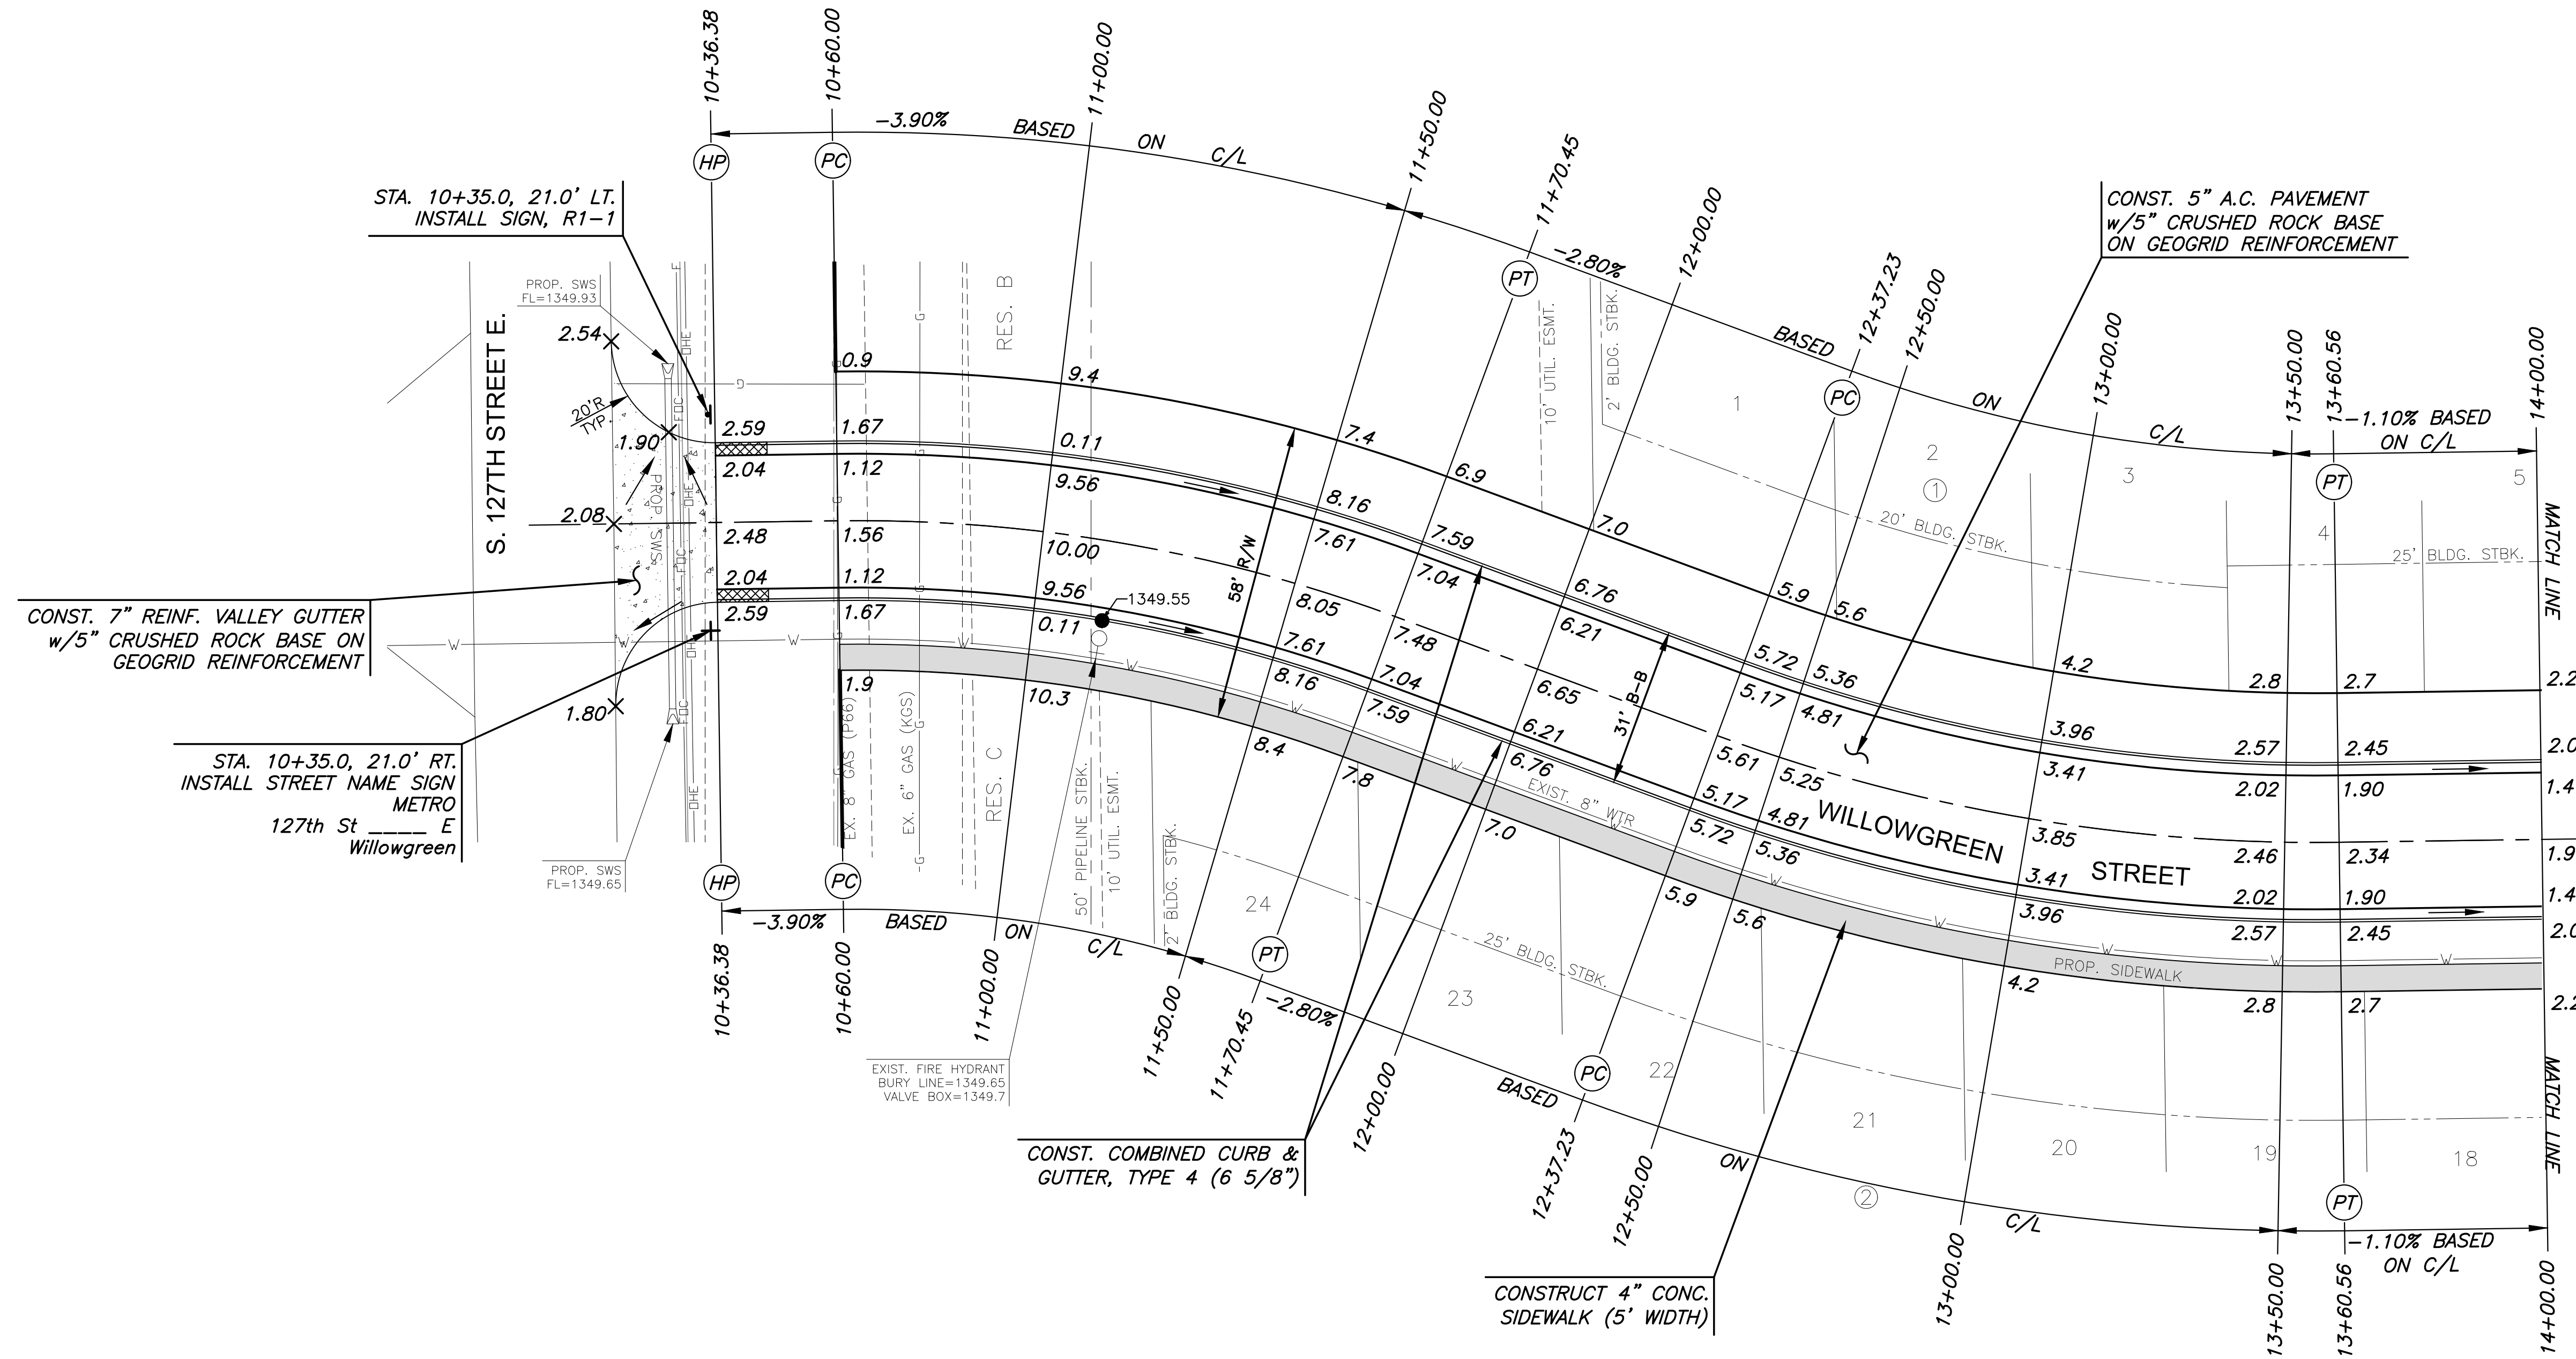

LEGEND

- STREET SIGN & SIGN LOCATION (SEE SIGN ASSEMBLY TABLE FOR TYPE & STATION OF SIGN)
- 10' TRANSITION FROM FULL CURB TO NO CURB

NOTE:
TOP OF CURB ELEVATIONS SHOWN ARE FOR FULL CURB. CONSTRUCT CURB AND GUTTER AS NOTED.



PAVING IMPROVEMENTS FOR
BUFFALO GROVE ADDITION
 WICHITA, KANSAS

©2023 MKEC Engineering All Rights Reserved
 These drawings and their contents, including, but not limited to, all concepts, designs, & ideas are the exclusive property of MKEC Engineering (MKEC), and may not be used or reproduced in any way without the express consent of MKEC.

WILLOWGREEN STREET

PROJECT NO.	472-2022-085818	
DATE	JAN 2023	
SCALE	1" = 20'	
DESIGNED	KPG	
DRAWN	MKEC	
CHECKED	KPG	
NO.	REVISION	DATE