


J:\PROJECTS\2022\202201010706_SCHROEDER_127TH AND PAWNEE\02706 CAD\SHS\05 CIVIL\PAV\20706_PAV_WILLOWGREEN.DWG
 PLOTTED: Thursday, January 12, 2023 @ 08:15AM

SUBDIVISION BENCH MARKS				
NO.	STREET AND STATION	FROM CL	DESCRIPTION	ELEVATIONS
1	WILLOWGREEN STREET, STA. 14+82.06	15.5' RT	TOP OF CURB AT FIRE HYDRANT	1341.11


NOTE: CONTRACTOR SHALL INSTALL SUBDIVISION BENCH MARKS ("FLAT SURVEY MARKERS NO. 8134-08 3" TOP DIAMETER" PROVIDED BY KANSAS BLUE PRINT CO., INC.) COSTS TO BE CONSIDERED SUBSIDIARY TO CONSTRUCTION OF COMBINED CURB AND GUTTER.

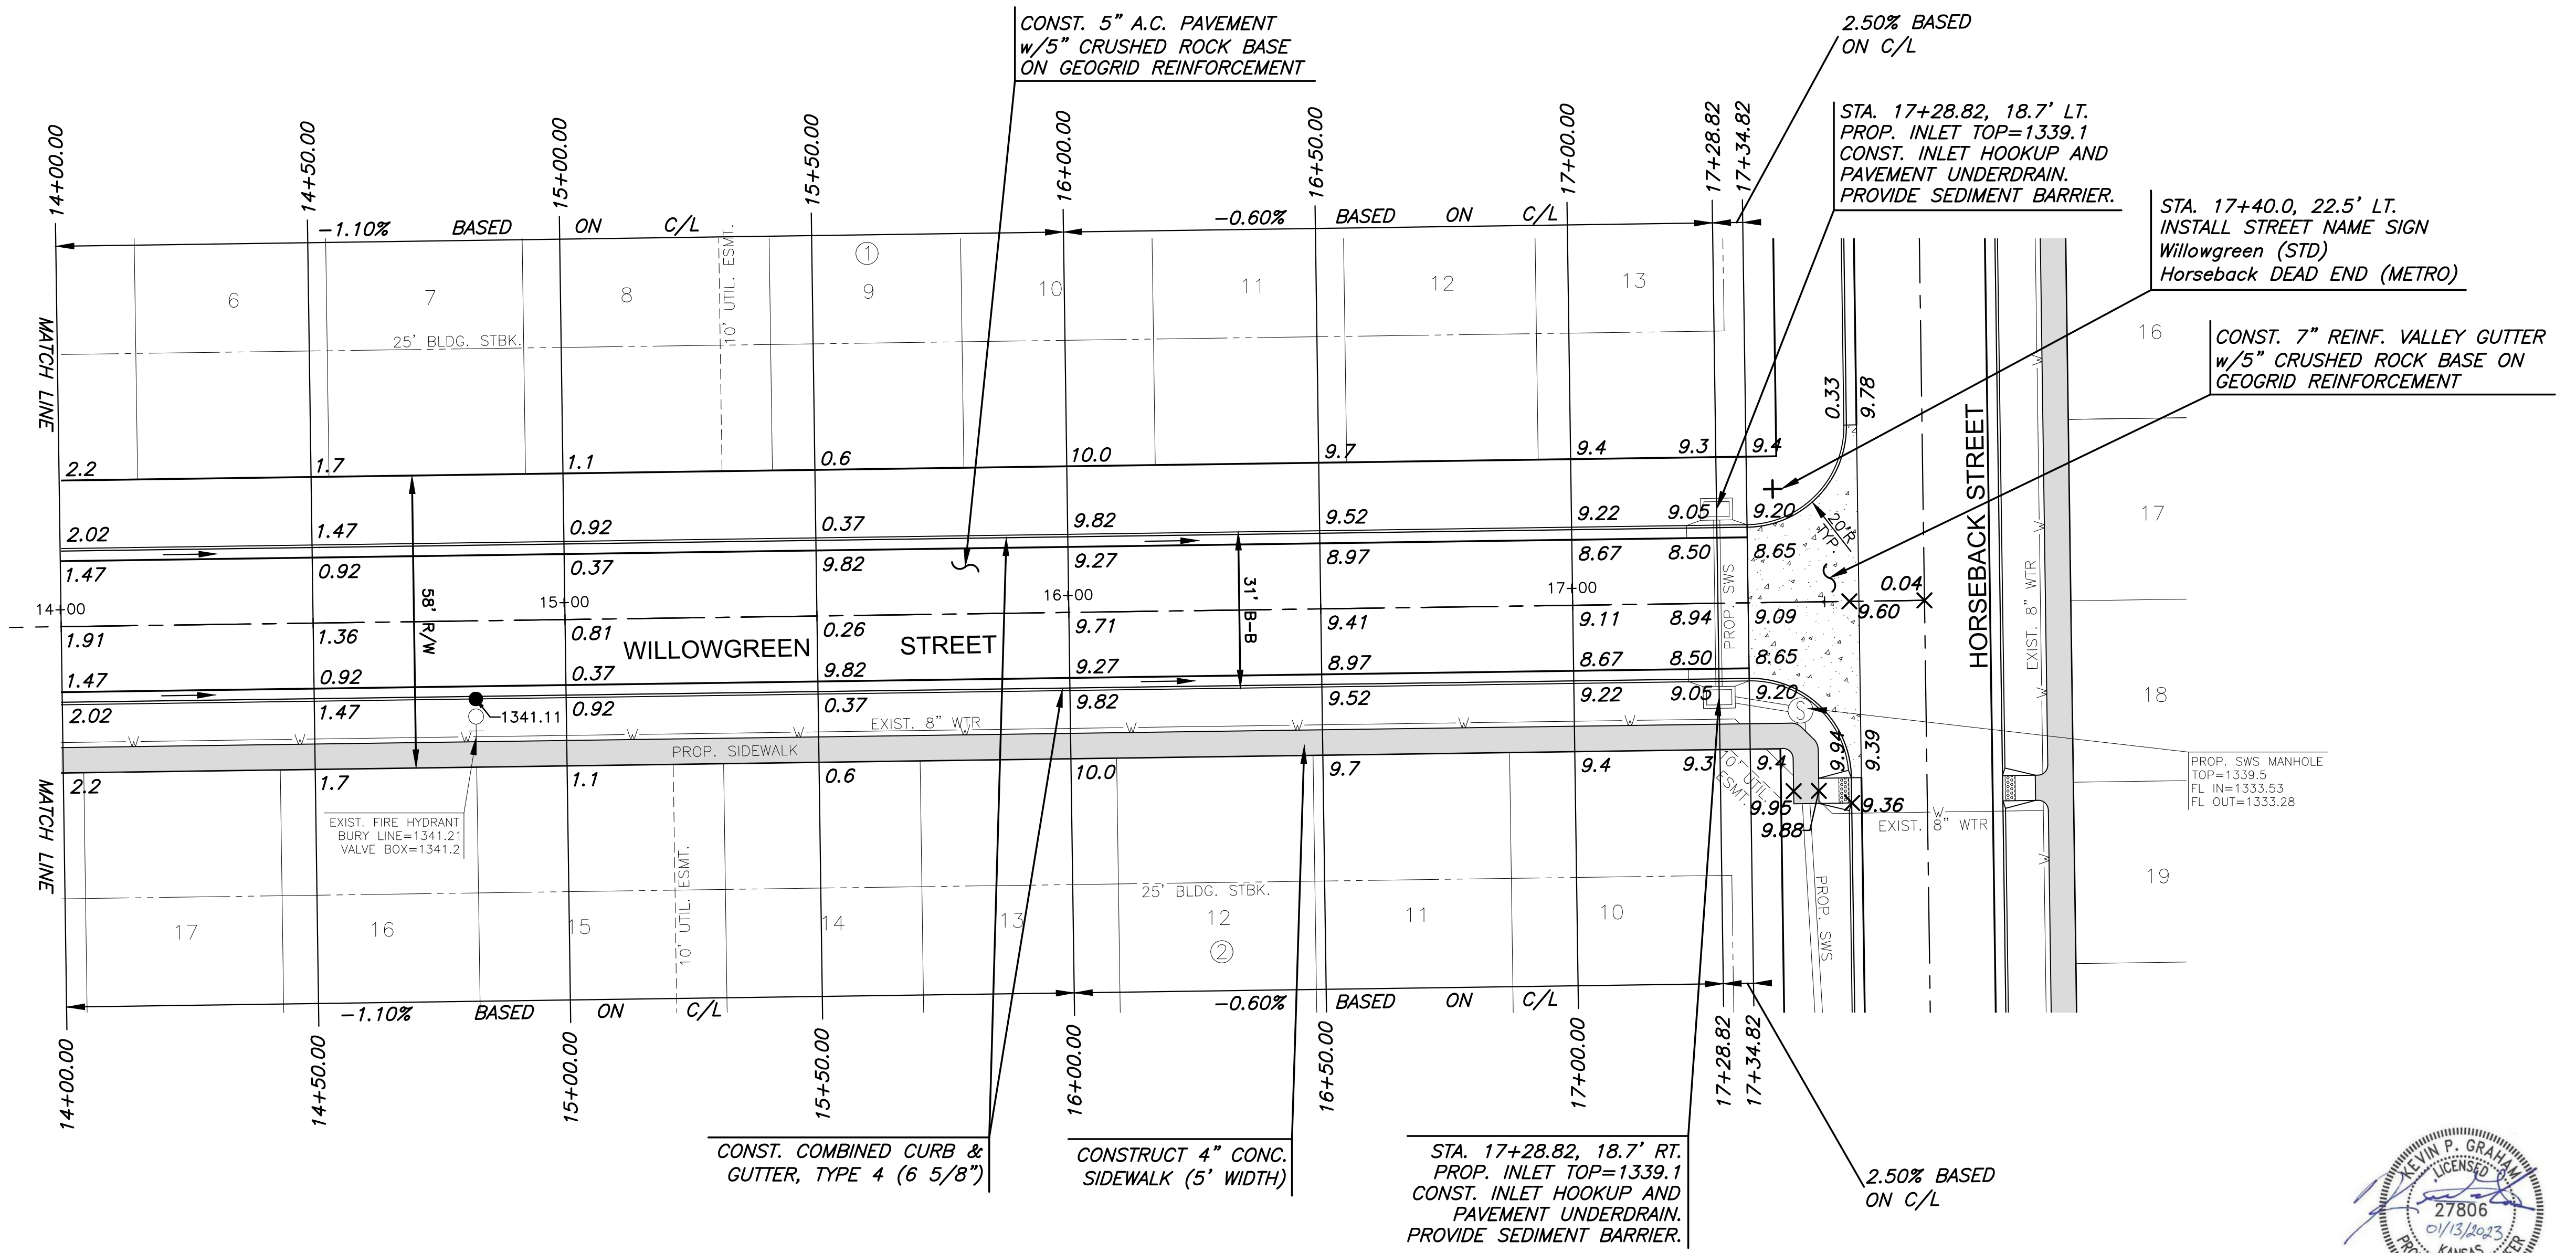

LEGEND

STREET SIGN & SIGN LOCATION
 (SEE SIGN ASSEMBLY TABLE
 FOR TYPE & STATION OF SIGN)

NOTE:
 TOP OF CURB ELEVATIONS SHOWN
 ARE FOR FULL CURB. CONSTRUCT
 CURB AND GUTTER AS NOTED.

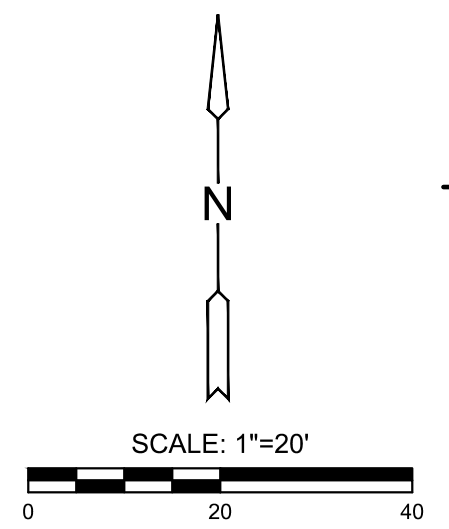

PAVING IMPROVEMENTS FOR
BUFFALO GROVE ADDITION
 WICHITA, KANSAS

©2023
 MKEC Engineering
 All Rights Reserved
 www.mkec.com
 These drawings and their contents,
 including, but not limited to, all concepts,
 designs, & ideas are the exclusive
 property of MKEC Engineering (MKEC),
 and may not be used or reproduced in any
 way without the express consent of MKEC.

WILLOWGREEN STREET (CONT.)

PROJECT NO.	472-2022-085818
DATE	JAN 2023
SCALE	1" = 20'
DESIGNED	KPG
DRAWN	MKEC
CHECKED	KPG

NO.	REVISION	DATE