

PAVING IMPROVEMENTS FOR  
**BUFFALO GROVE ADDITION**  
WICHITA, KANSAS

©2023  
MKEC Engineering  
All Rights Reserved  
www.mkec.com  
These drawings and their contents, including, but not limited to, all concepts, designs, & ideas are the exclusive property of MKEC Engineering (MKEC), and may not be used or reproduced in any way without the express consent of MKEC.

**BLAKE STREET**

PROJECT NO. 472-2022-085818

DATE JAN 2023

SCALE 1" = 20'

DESIGNED DRAWN CHECKED  
KPG MKEC KPG


NO. REVISION DATE

SHEET NO.

10 OF 29

SUBDIVISION BENCH MARKS				
NO.	STREET AND STATION	FROM CL	DESCRIPTION	ELEVATIONS
1	WILLOWGREEN STREET, STA. 11+05.10	15.5' RT	TOP OF CURB AT FIRE HYDRANT	1348.35


NOTE: CONTRACTOR SHALL INSTALL SUBDIVISION BENCH MARKS ("FLAT SURVEY MARKERS NO. 8134-08 3" TOP DIAMETER" PROVIDED BY KANSAS BLUE PRINT CO., INC.) COSTS TO BE CONSIDERED SUBSIDIARY TO CONSTRUCTION OF COMBINED CURB AND GUTTER.

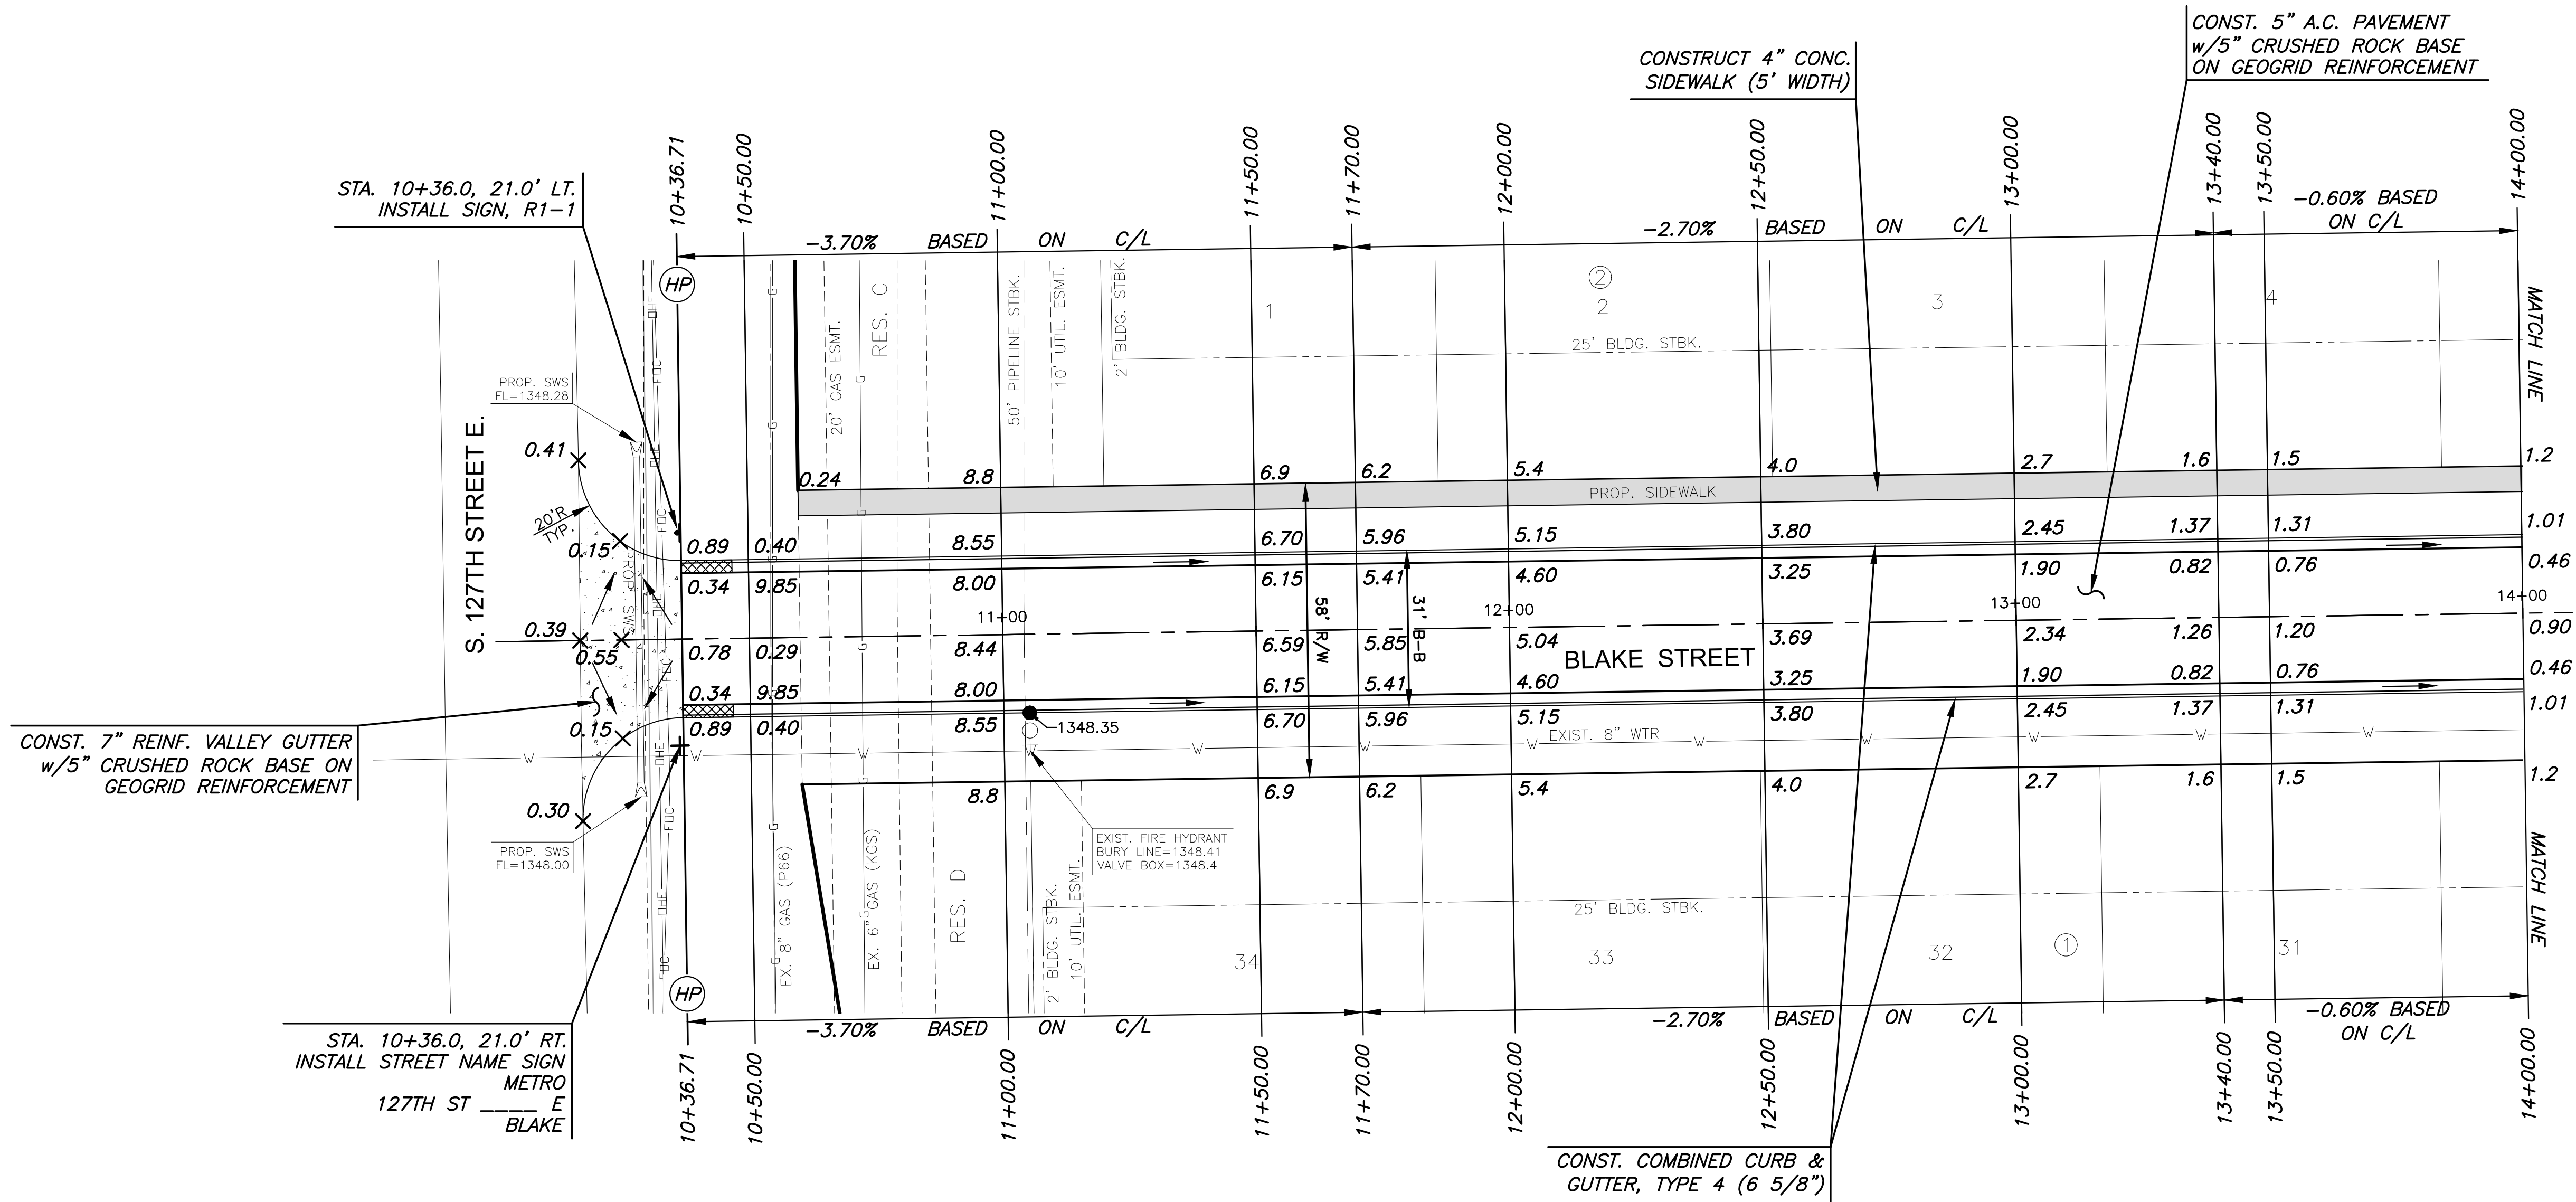

**LEGEND**

- ✦ + STREET SIGN & SIGN LOCATION (SEE SIGN ASSEMBLY TABLE FOR TYPE & STATION OF SIGN)
- ▨ 10' TRANSITION FROM FULL CURB TO NO CURB

NOTE:  
TOP OF CURB ELEVATIONS SHOWN ARE FOR FULL CURB. CONSTRUCT CURB AND GUTTER AS NOTED.

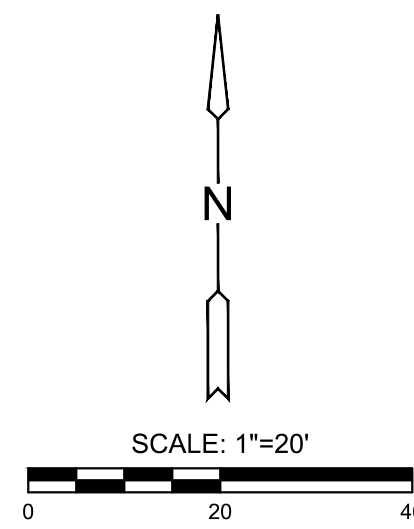

J:\PROJECTS\2022\202201010706\_SCHROEDER\_127TH AND PAWNEE\0020766 CAD\SHS\05 CIVIL\PAV\20706\_PAV\_BLAKE.DWG