


PAVING IMPROVEMENTS FOR
BUFFALO GROVE ADDITION
 WICHITA, KANSAS

SUBDIVISION BENCH MARKS				
NO.	STREET AND STATION	FROM CL	DESCRIPTION	ELEVATIONS
1	HORSEBACK STREET, STA. 12+51.50	15.5' LT	TOP OF CURB AT FIRE HYDRANT	1339.50

NOTE: CONTRACTOR SHALL INSTALL SUBDIVISION BENCH MARKS ("FLAT SURVEY MARKERS NO. 8134-08 3" TOP DIAMETER" PROVIDED BY KANSAS BLUE PRINT CO., INC.) COSTS TO BE CONSIDERED SUBSIDIARY TO CONSTRUCTION OF COMBINED CURB AND GUTTER.

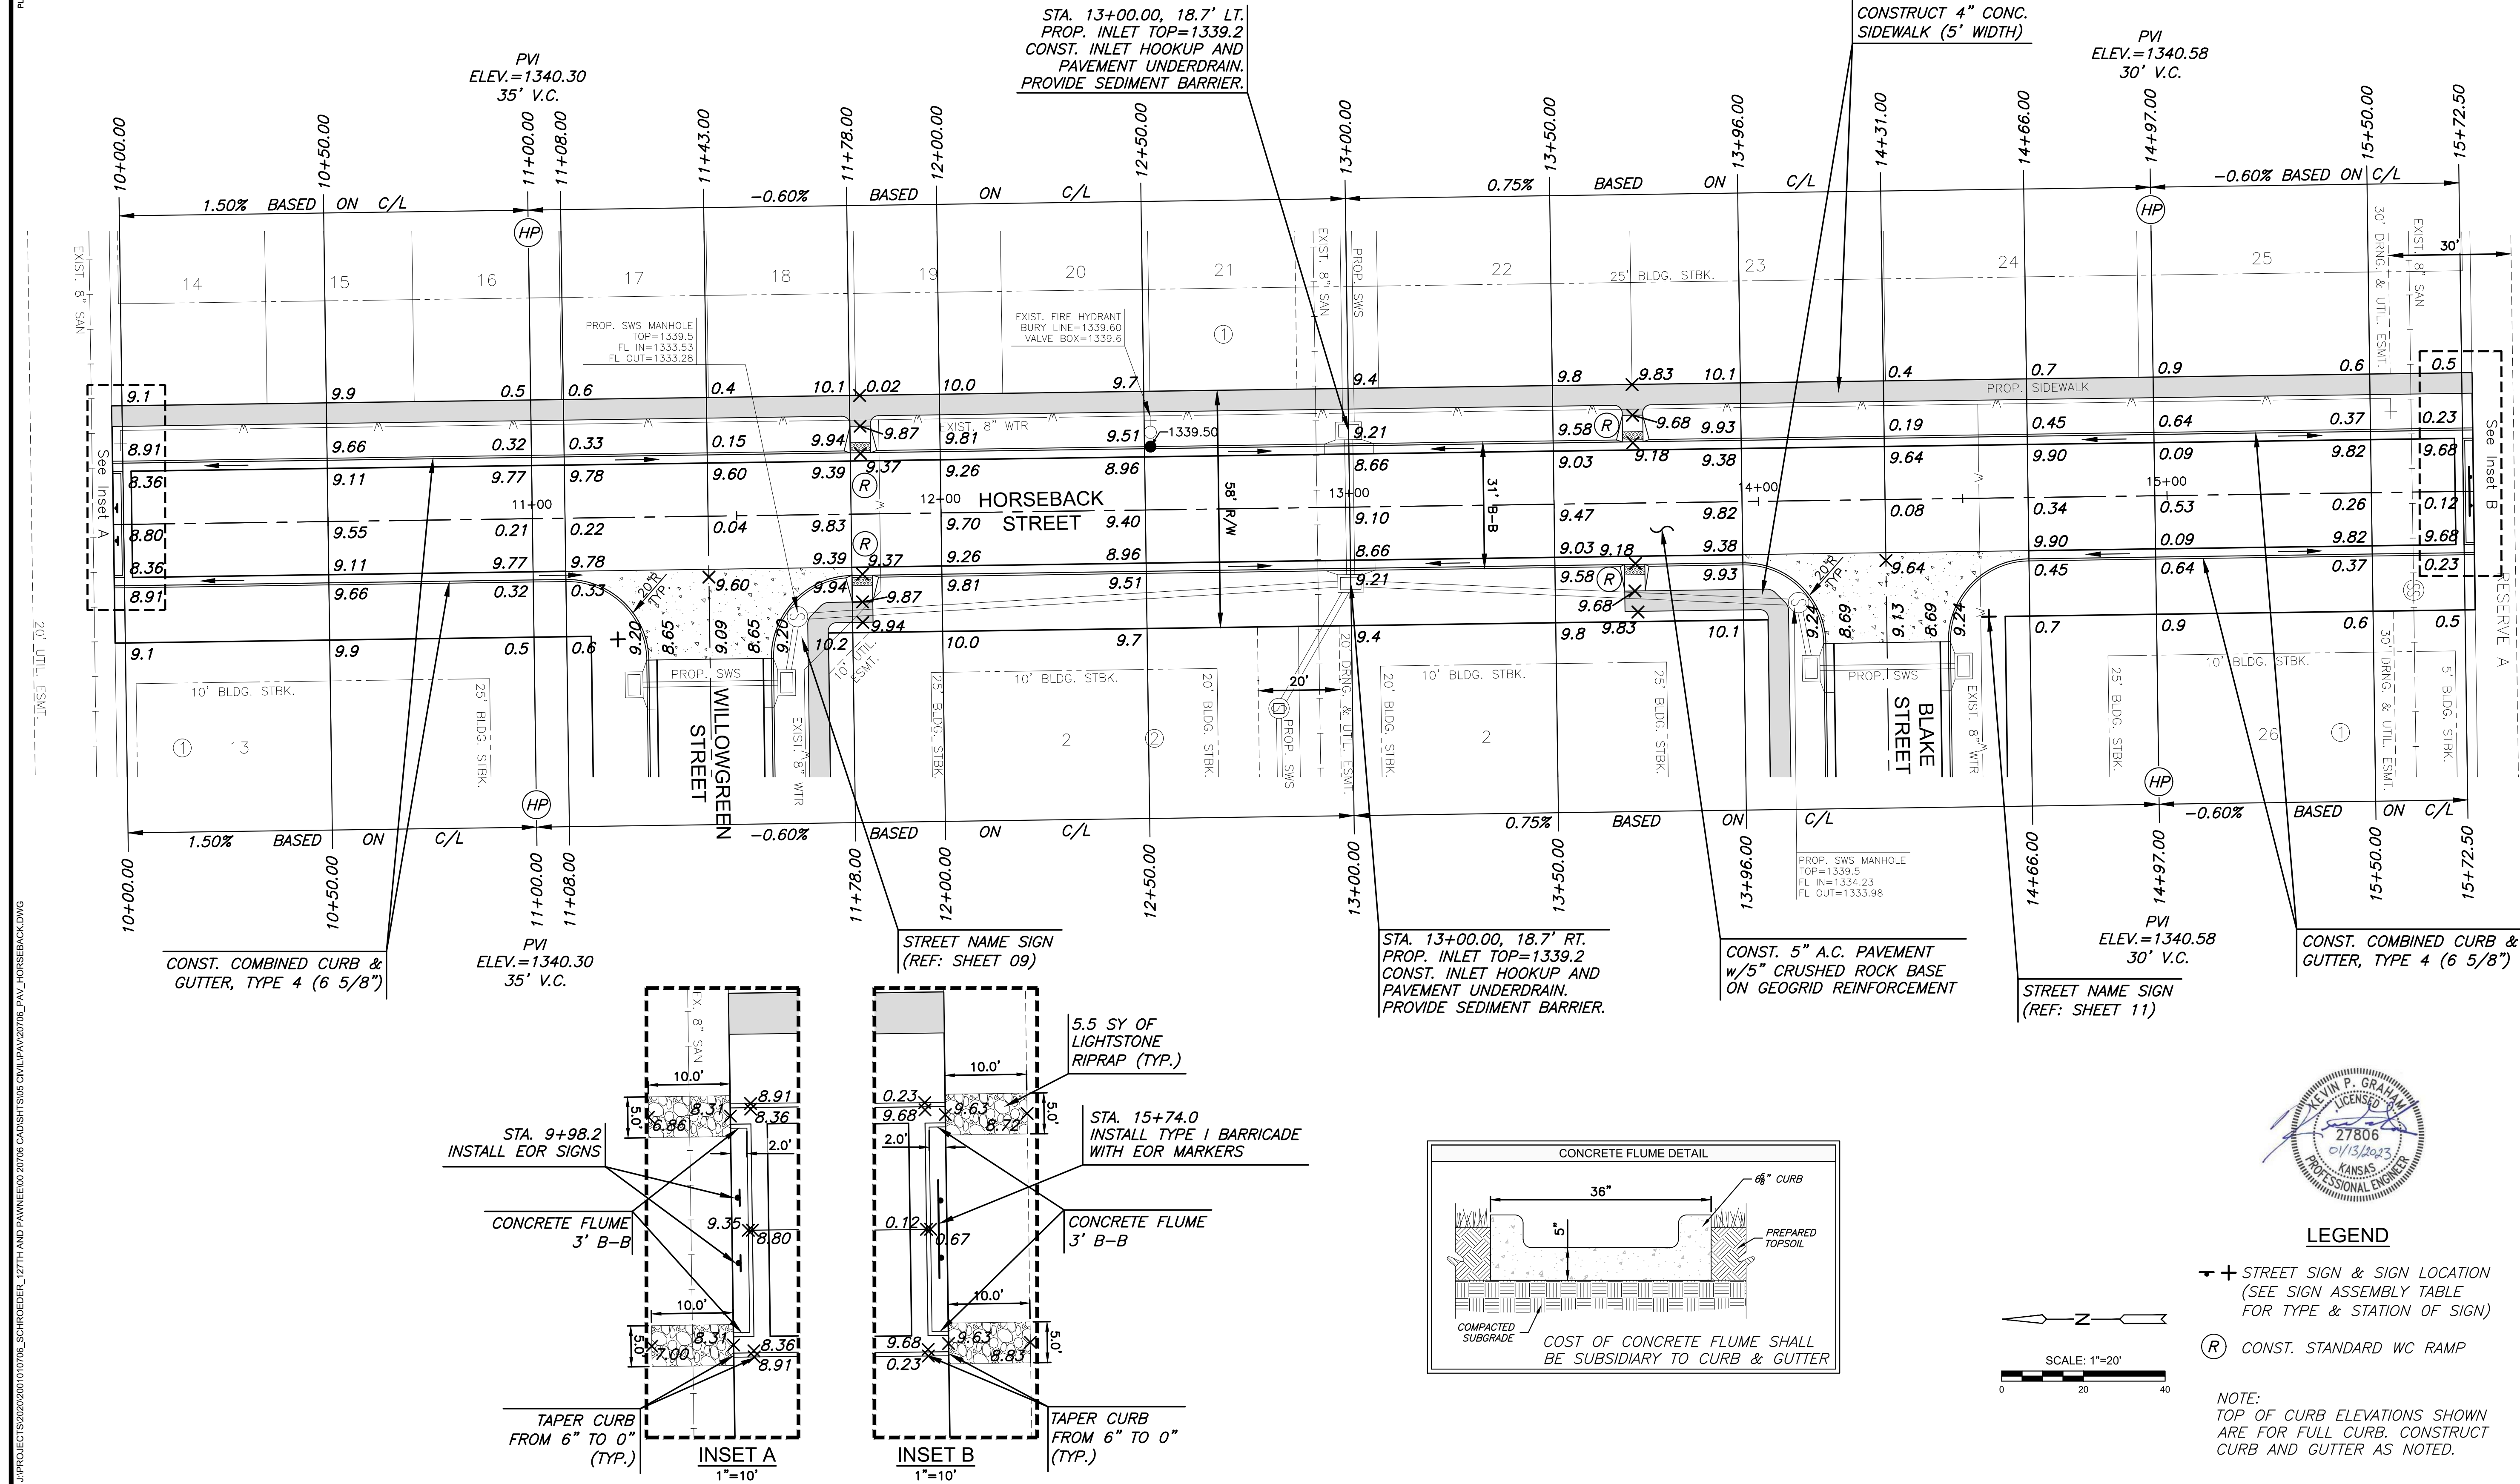

©2023 MKEC Engineering All Rights Reserved www.mkec.com
 These drawings and their contents, including, but not limited to, all concepts, designs, & ideas are the exclusive property of MKEC Engineering (MKEC), and may not be used or reproduced in any way without the express consent of MKEC.

HORSEBACK STREET

PROJECT NO.	472-2022-085818
DATE	JAN 2023
SCALE	1" = 20'
DESIGNED	KPG
DRAWN	MKEC
CHECKED	KPG


NO.	REVISION	DATE

SHEET NO. 12 OF 29



LEGEND

- STREET SIGN & SIGN LOCATION (SEE SIGN ASSEMBLY TABLE FOR TYPE & STATION OF SIGN)
- Ⓡ CONST. STANDARD WC RAMP

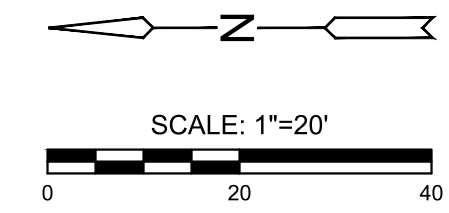

NOTE: TOP OF CURB ELEVATIONS SHOWN ARE FOR FULL CURB. CONSTRUCT CURB AND GUTTER AS NOTED.

