




1350 17+34.82 1350

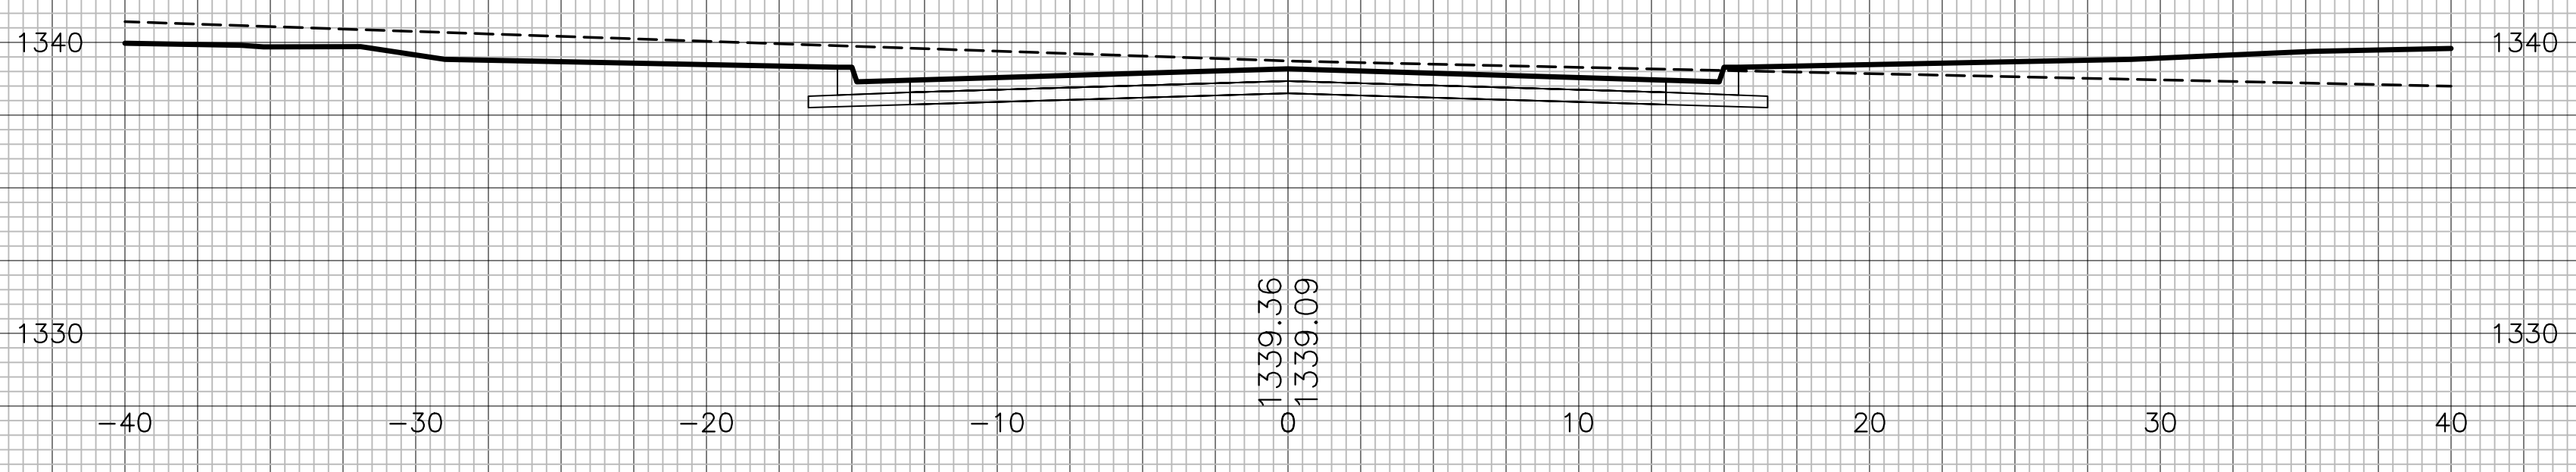

1350 17+00.00 1350

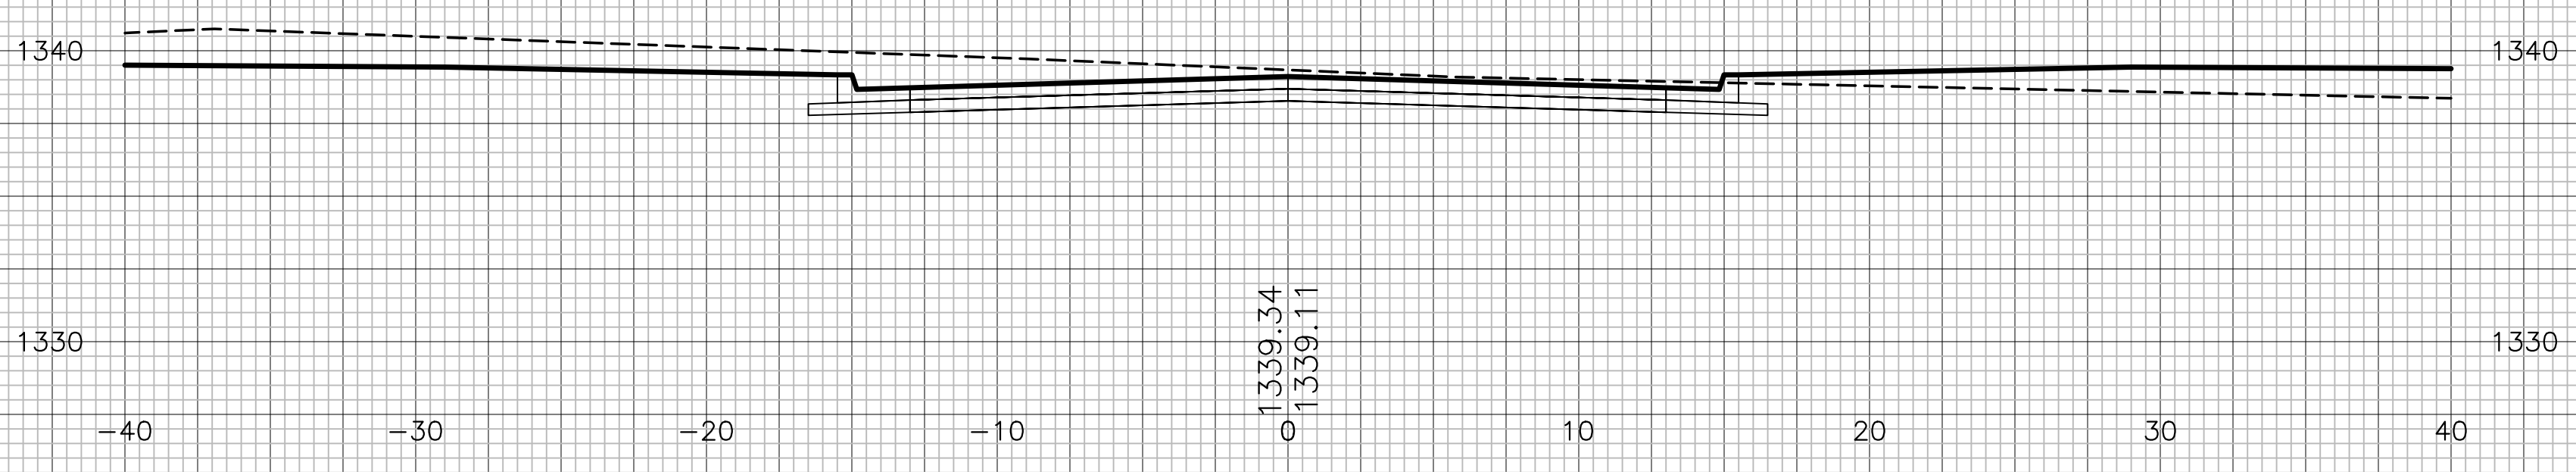

1350 16+50.00 1350

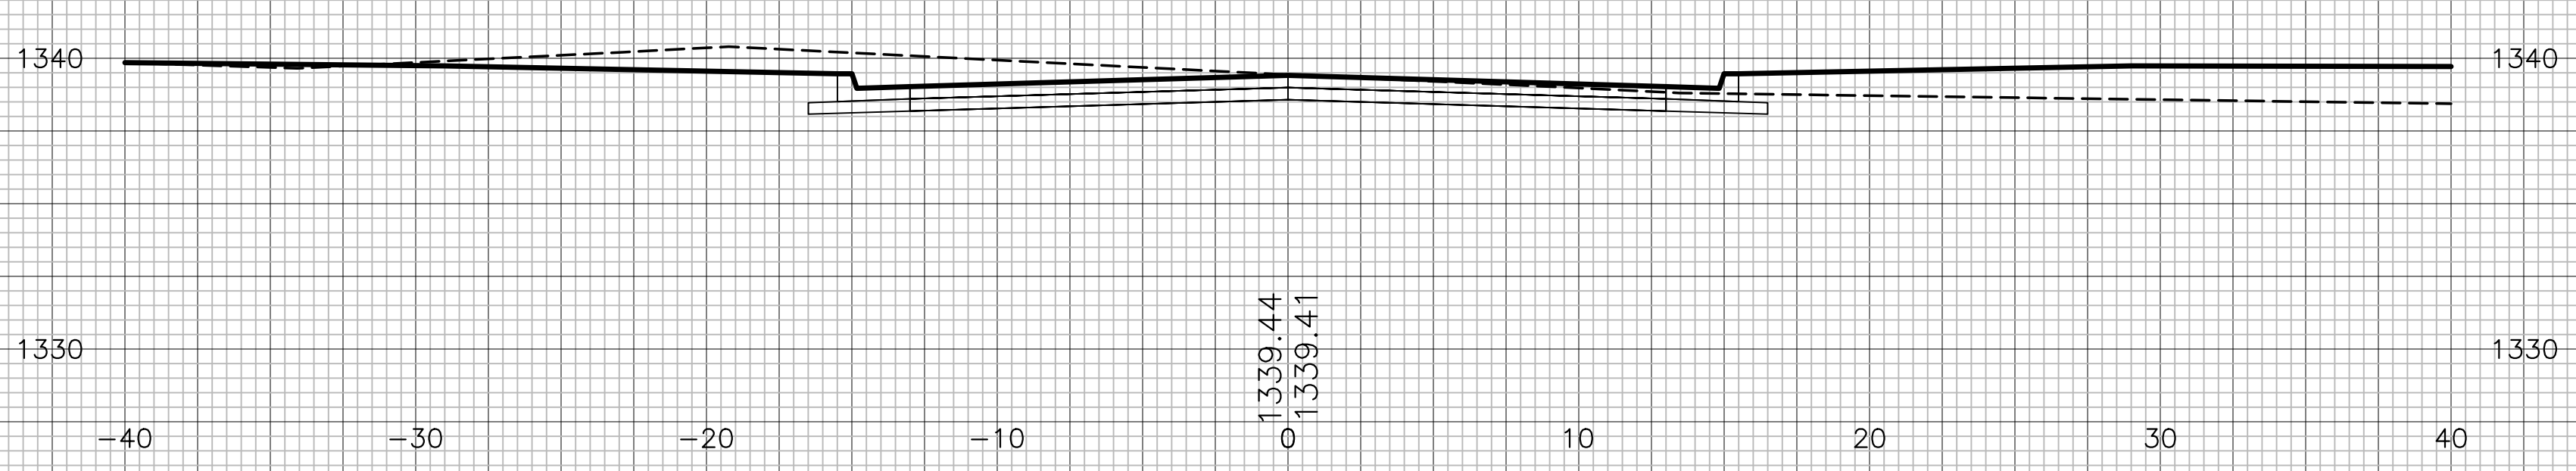

WILLOWGREEN ST.