




1350 17+25.10 1350

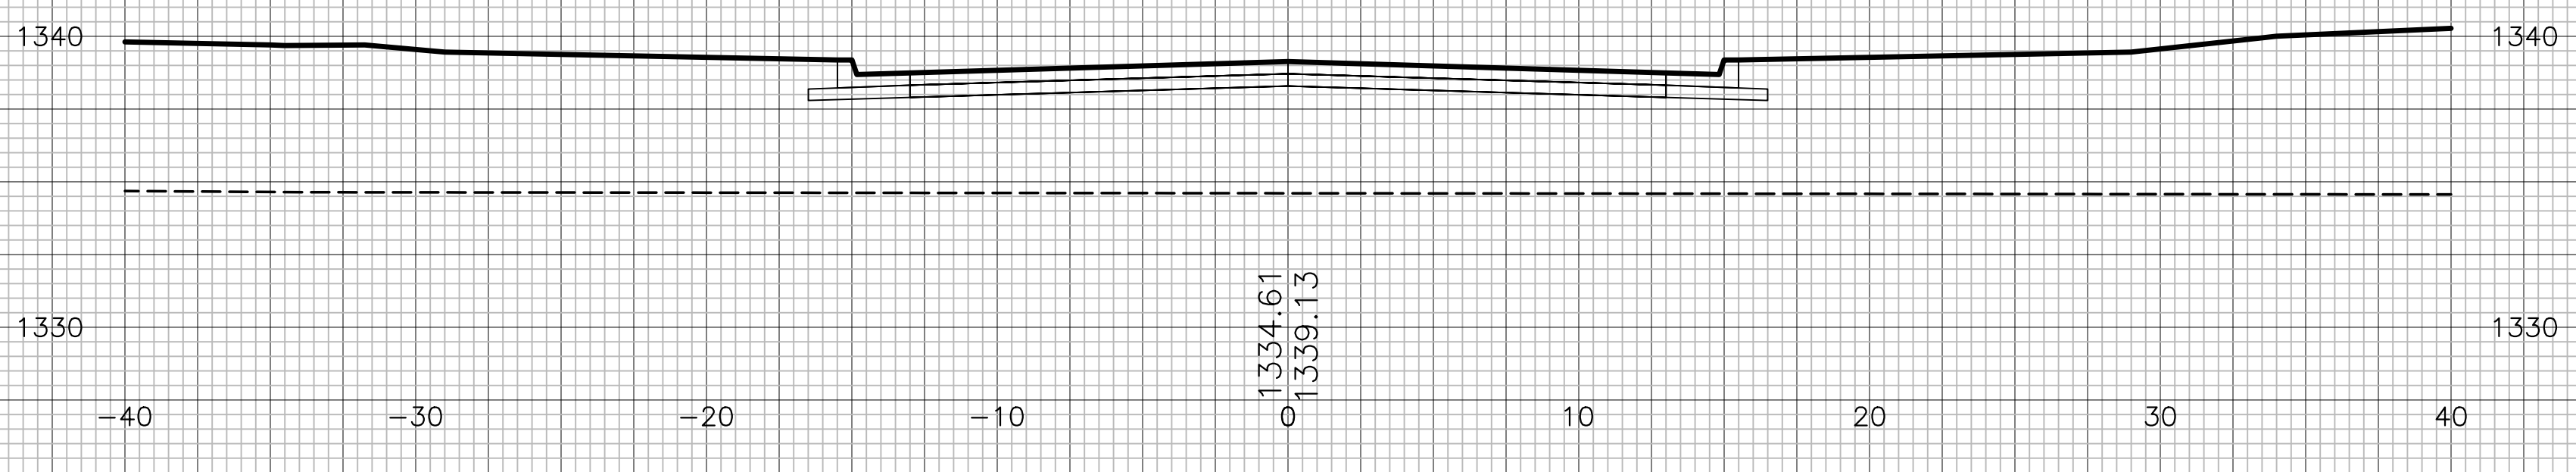


1340 17+00.00 1340

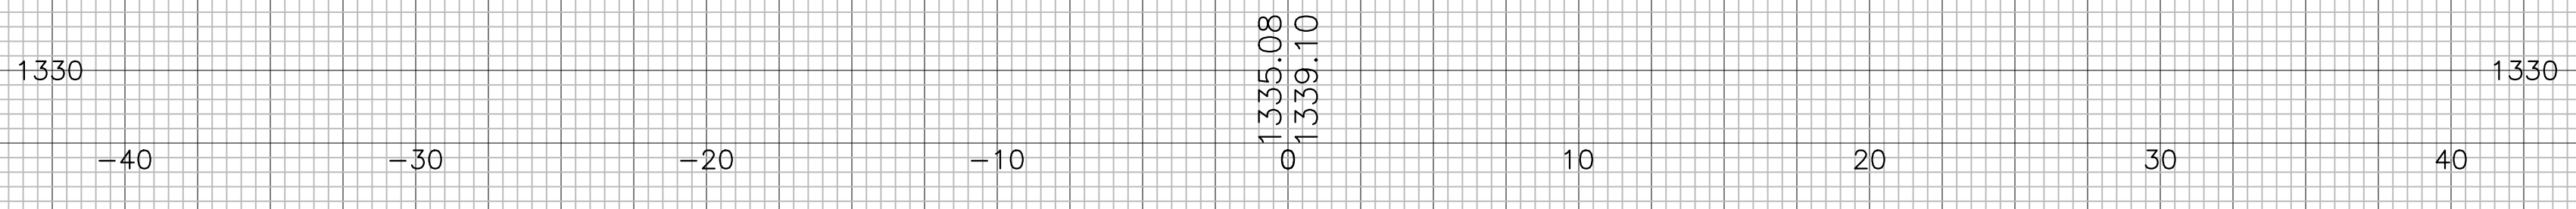

1350 16+50.00 1350

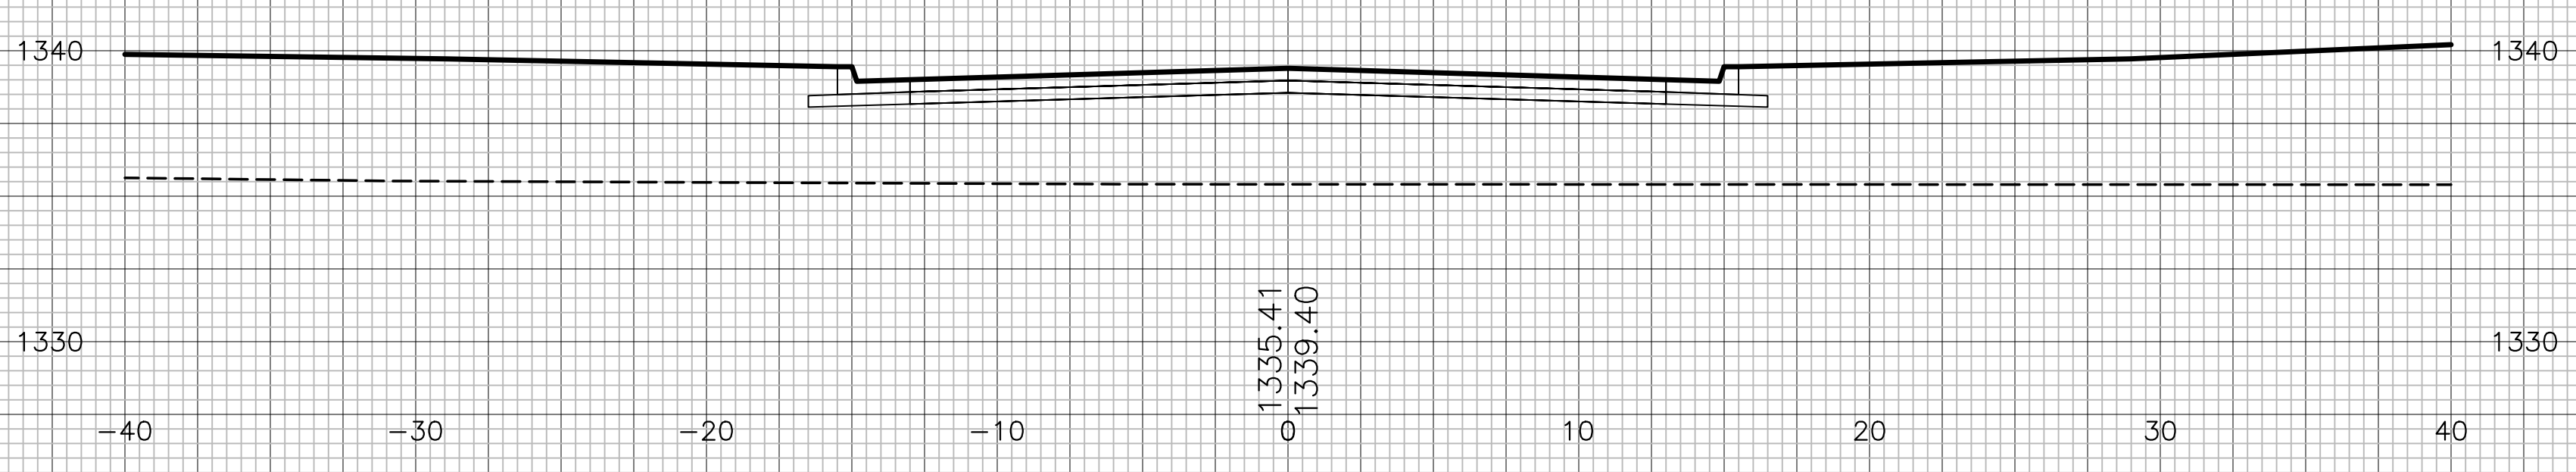

1350 16+00.00 1350

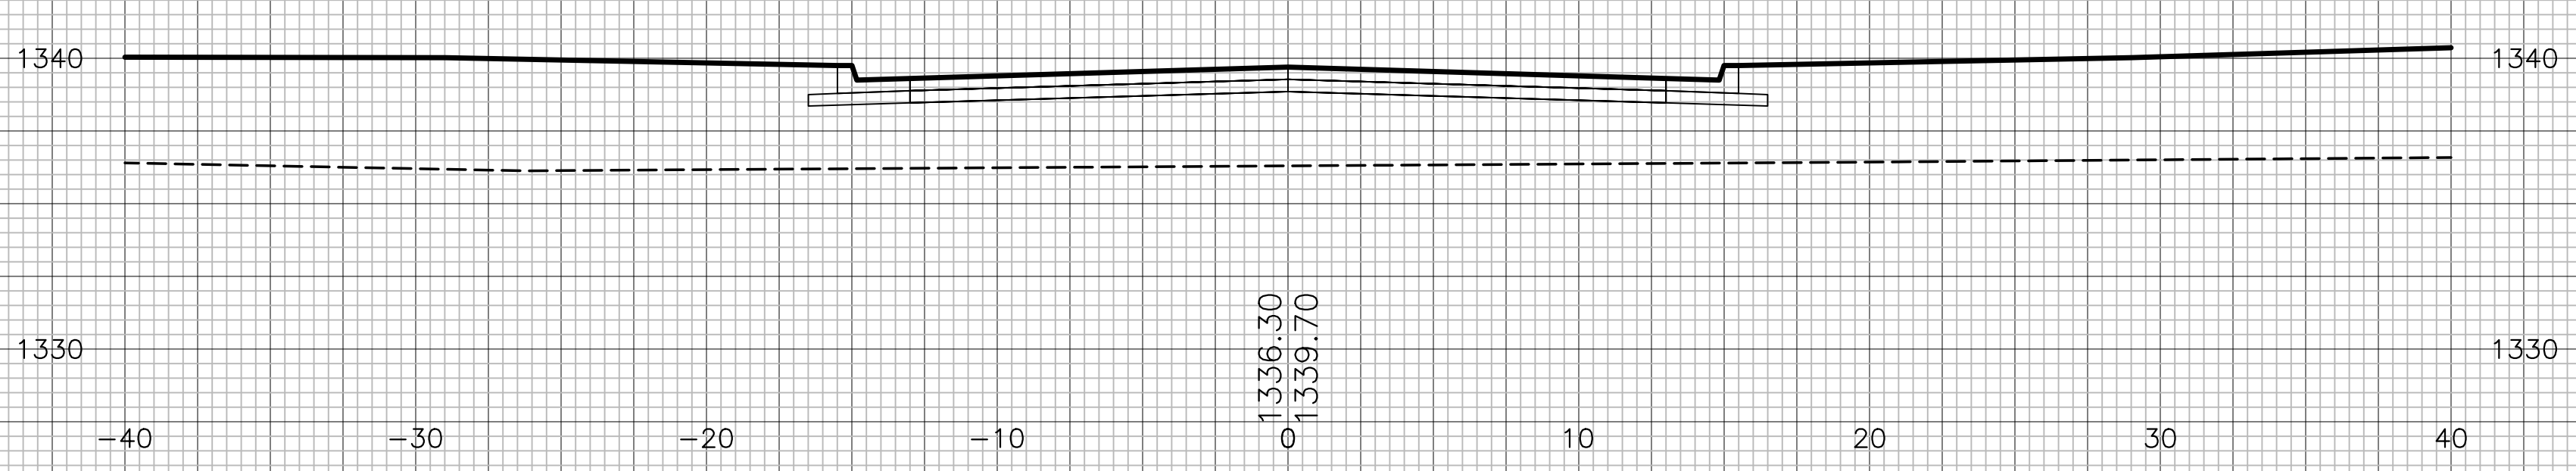

BLAKE ST.