

J:\PROJECTS\2022\12\10\10427\_PERFECTION\_COURTYARDS AT MOORINGS\DWG\05\_COURTYARDS\WTR COLLECTOR PLAN SET\1427-65-3026-COLLECTOR.DWG  
 PLOTTED: Friday, January 06, 2023 @ 08:21PM




WATER DISTRIBUTION PLANS FOR  
**COURTYARDS AT THE MOORINGS**  
 COLLECTOR PHASE

©2023  
 MKEC Engineering  
 All Rights Reserved  
 www.mkec.com  
 These drawings and their contents, including, but not limited to, all concepts, designs, & ideas are the exclusive property of MKEC Engineering (MKEC), and may not be used or reproduced in any way without the express consent of MKEC.

**LINE 2 (CONT.)**

PROJECT NO.	448-2022-024799
DATE	JAN 2023
SCALE	1" = 40'
DESIGNED	DFL
DRAWN	JWC
CHECKED	SPE

NO.	REVISION	DATE

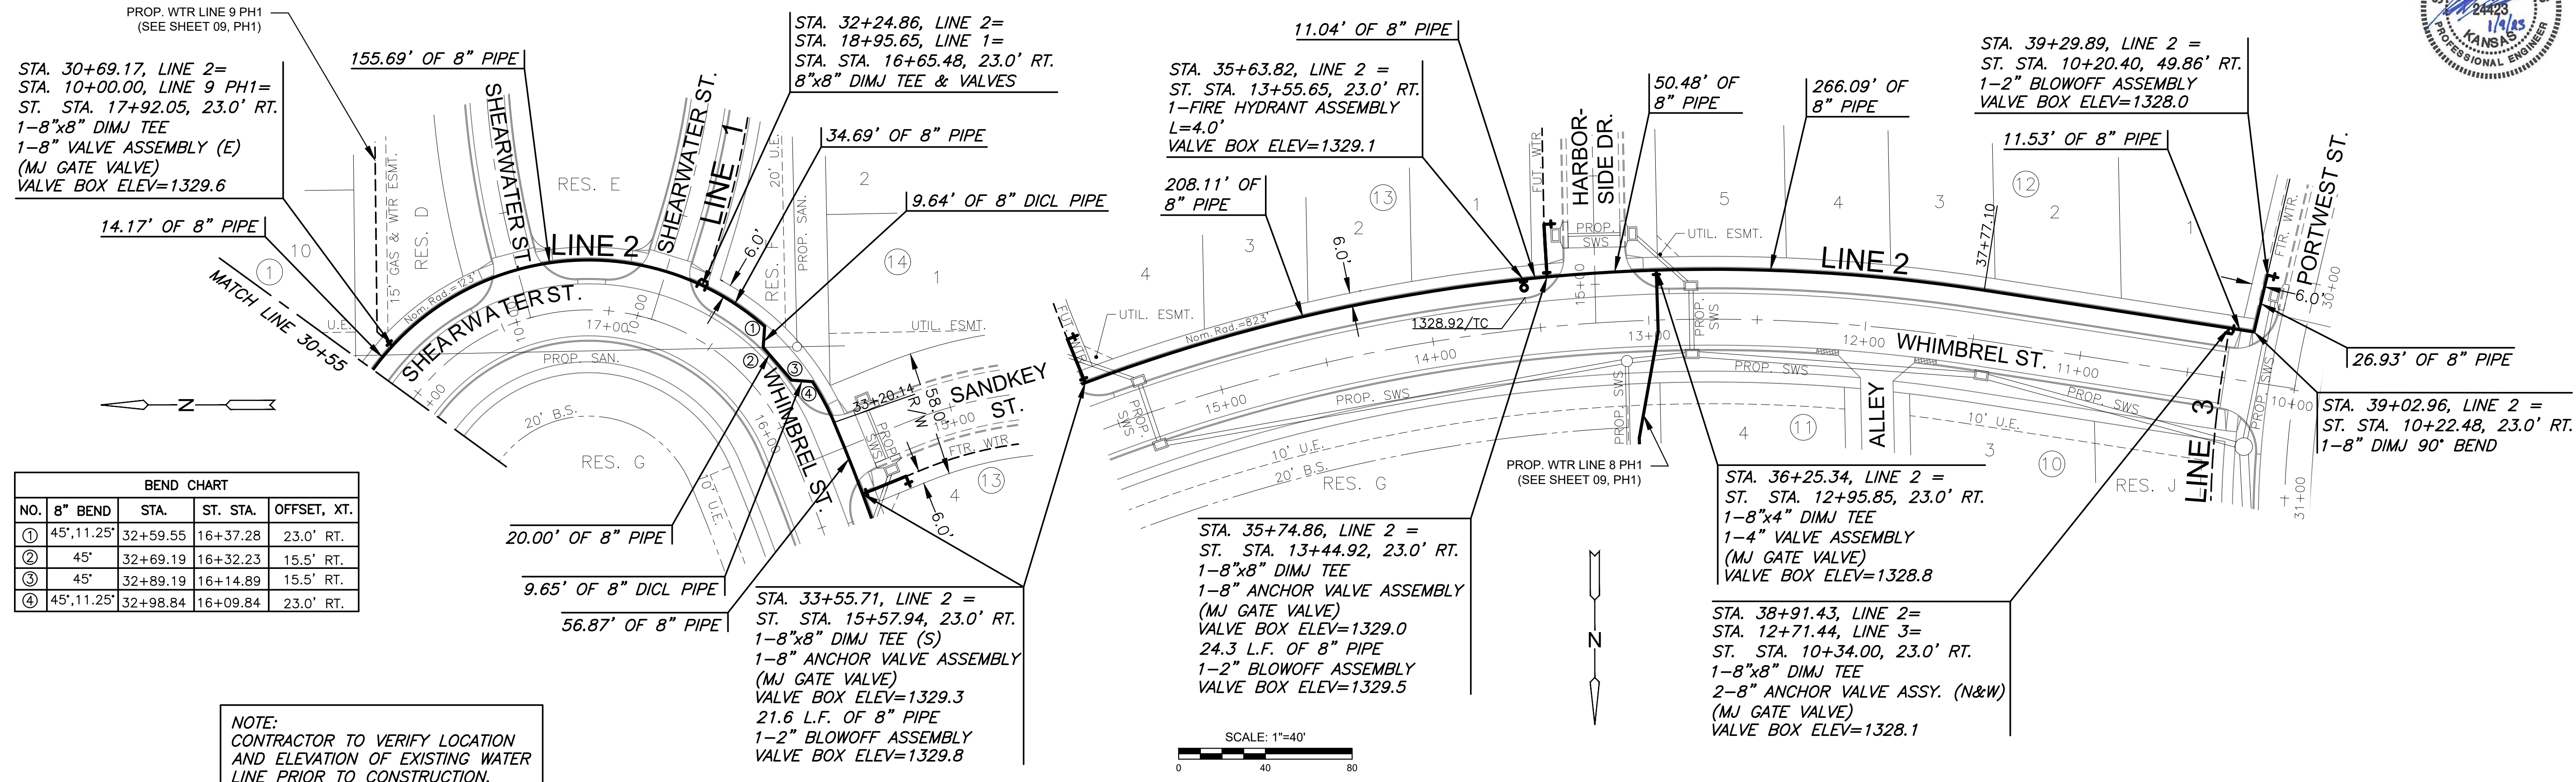

PLAN WTR LINE 2 COLLECTOR (CONT.)  
 PROFILE WTR LINE 2 COLLECTOR (CONT.)

