



PLOTTED: Friday, January 06, 2023 @ 04:56PM


J:\PROJECTS\2022\12\10\10427\_PERFECTION\_COURTYARDS AT MOORINGS\DWG 2\10427 CAD\SH1\05\_CIVIL\WTR\12\12\10427-05-2024.DWG

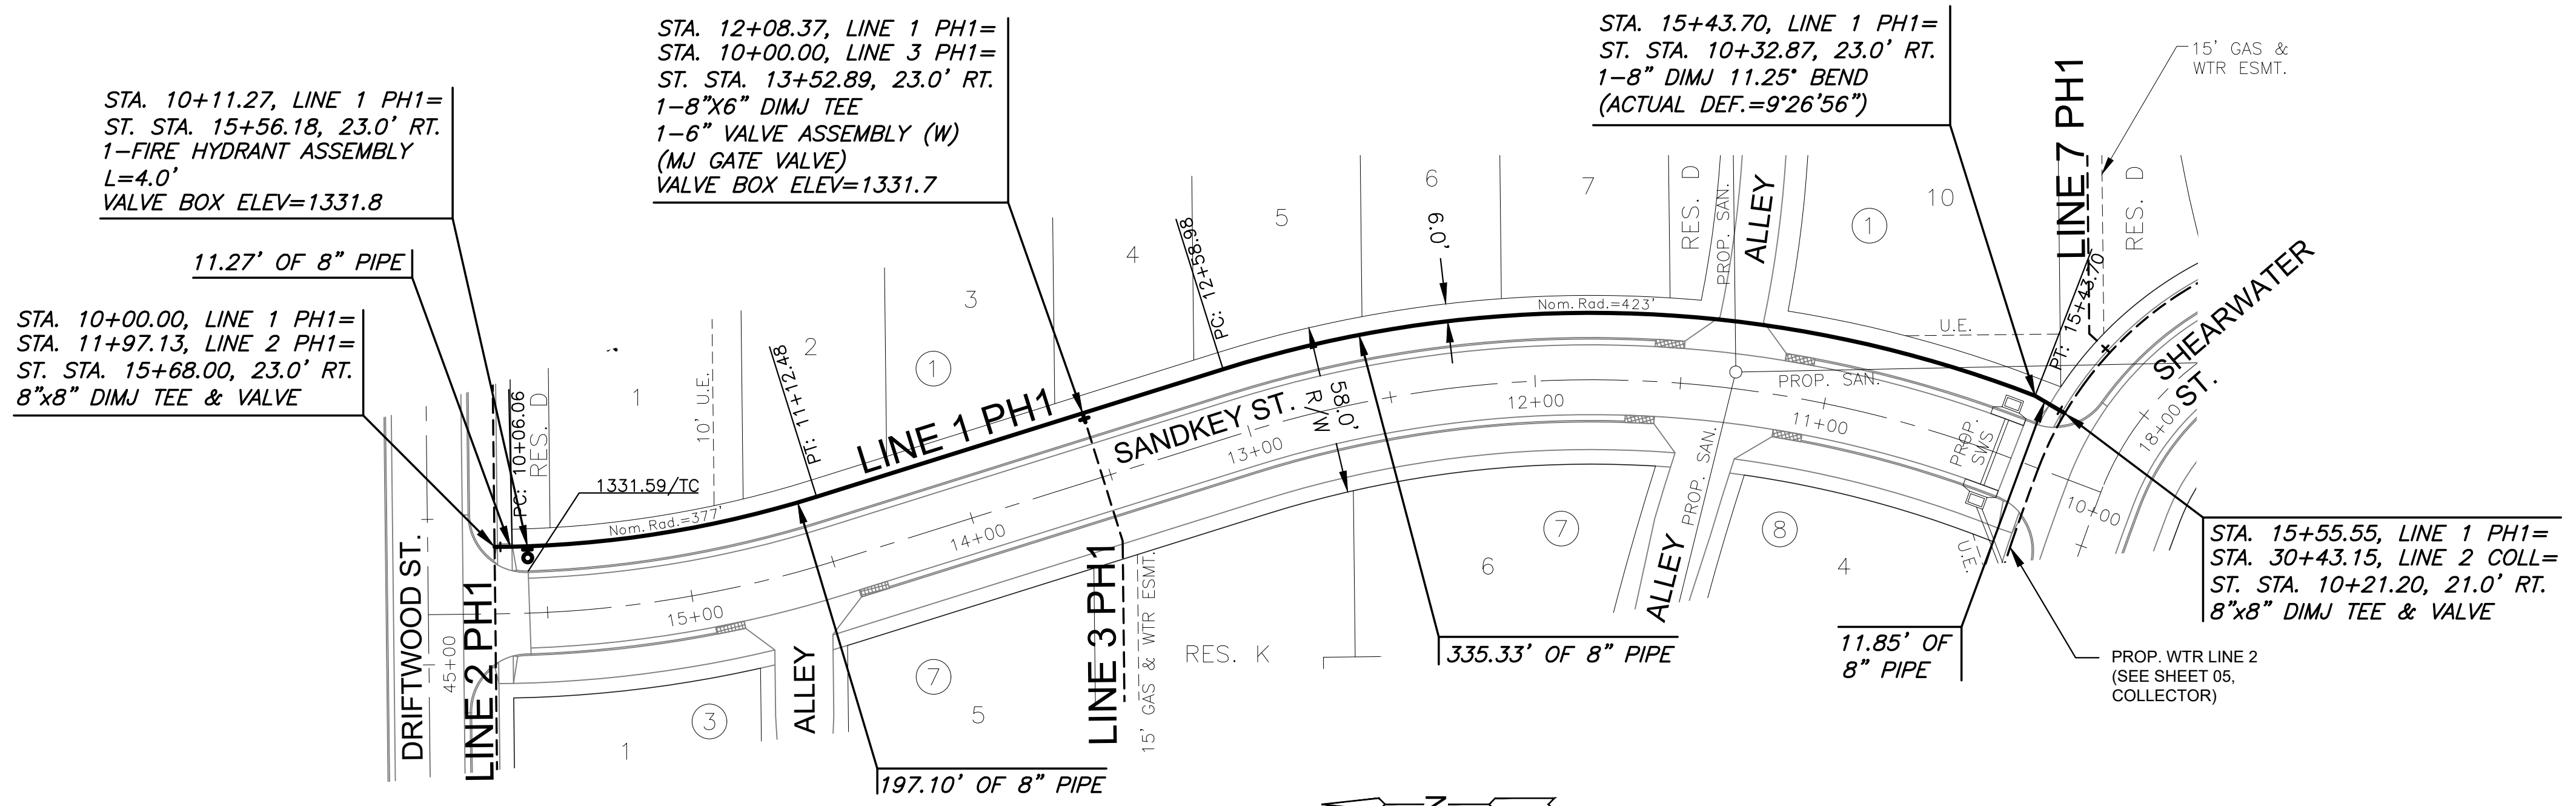

NOTE:  
CONTRACTOR TO VERIFY LOCATION  
AND ELEVATION OF EXISTING WATER  
LINE PRIOR TO CONSTRUCTION.

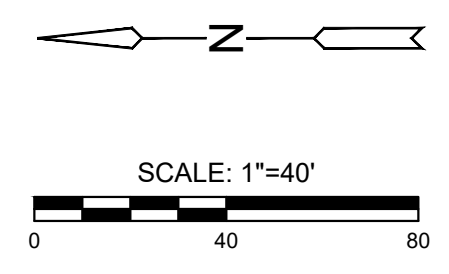

PLAN WTR LINE 1 PH1  
PROFILE WTR LINE 1 PH1

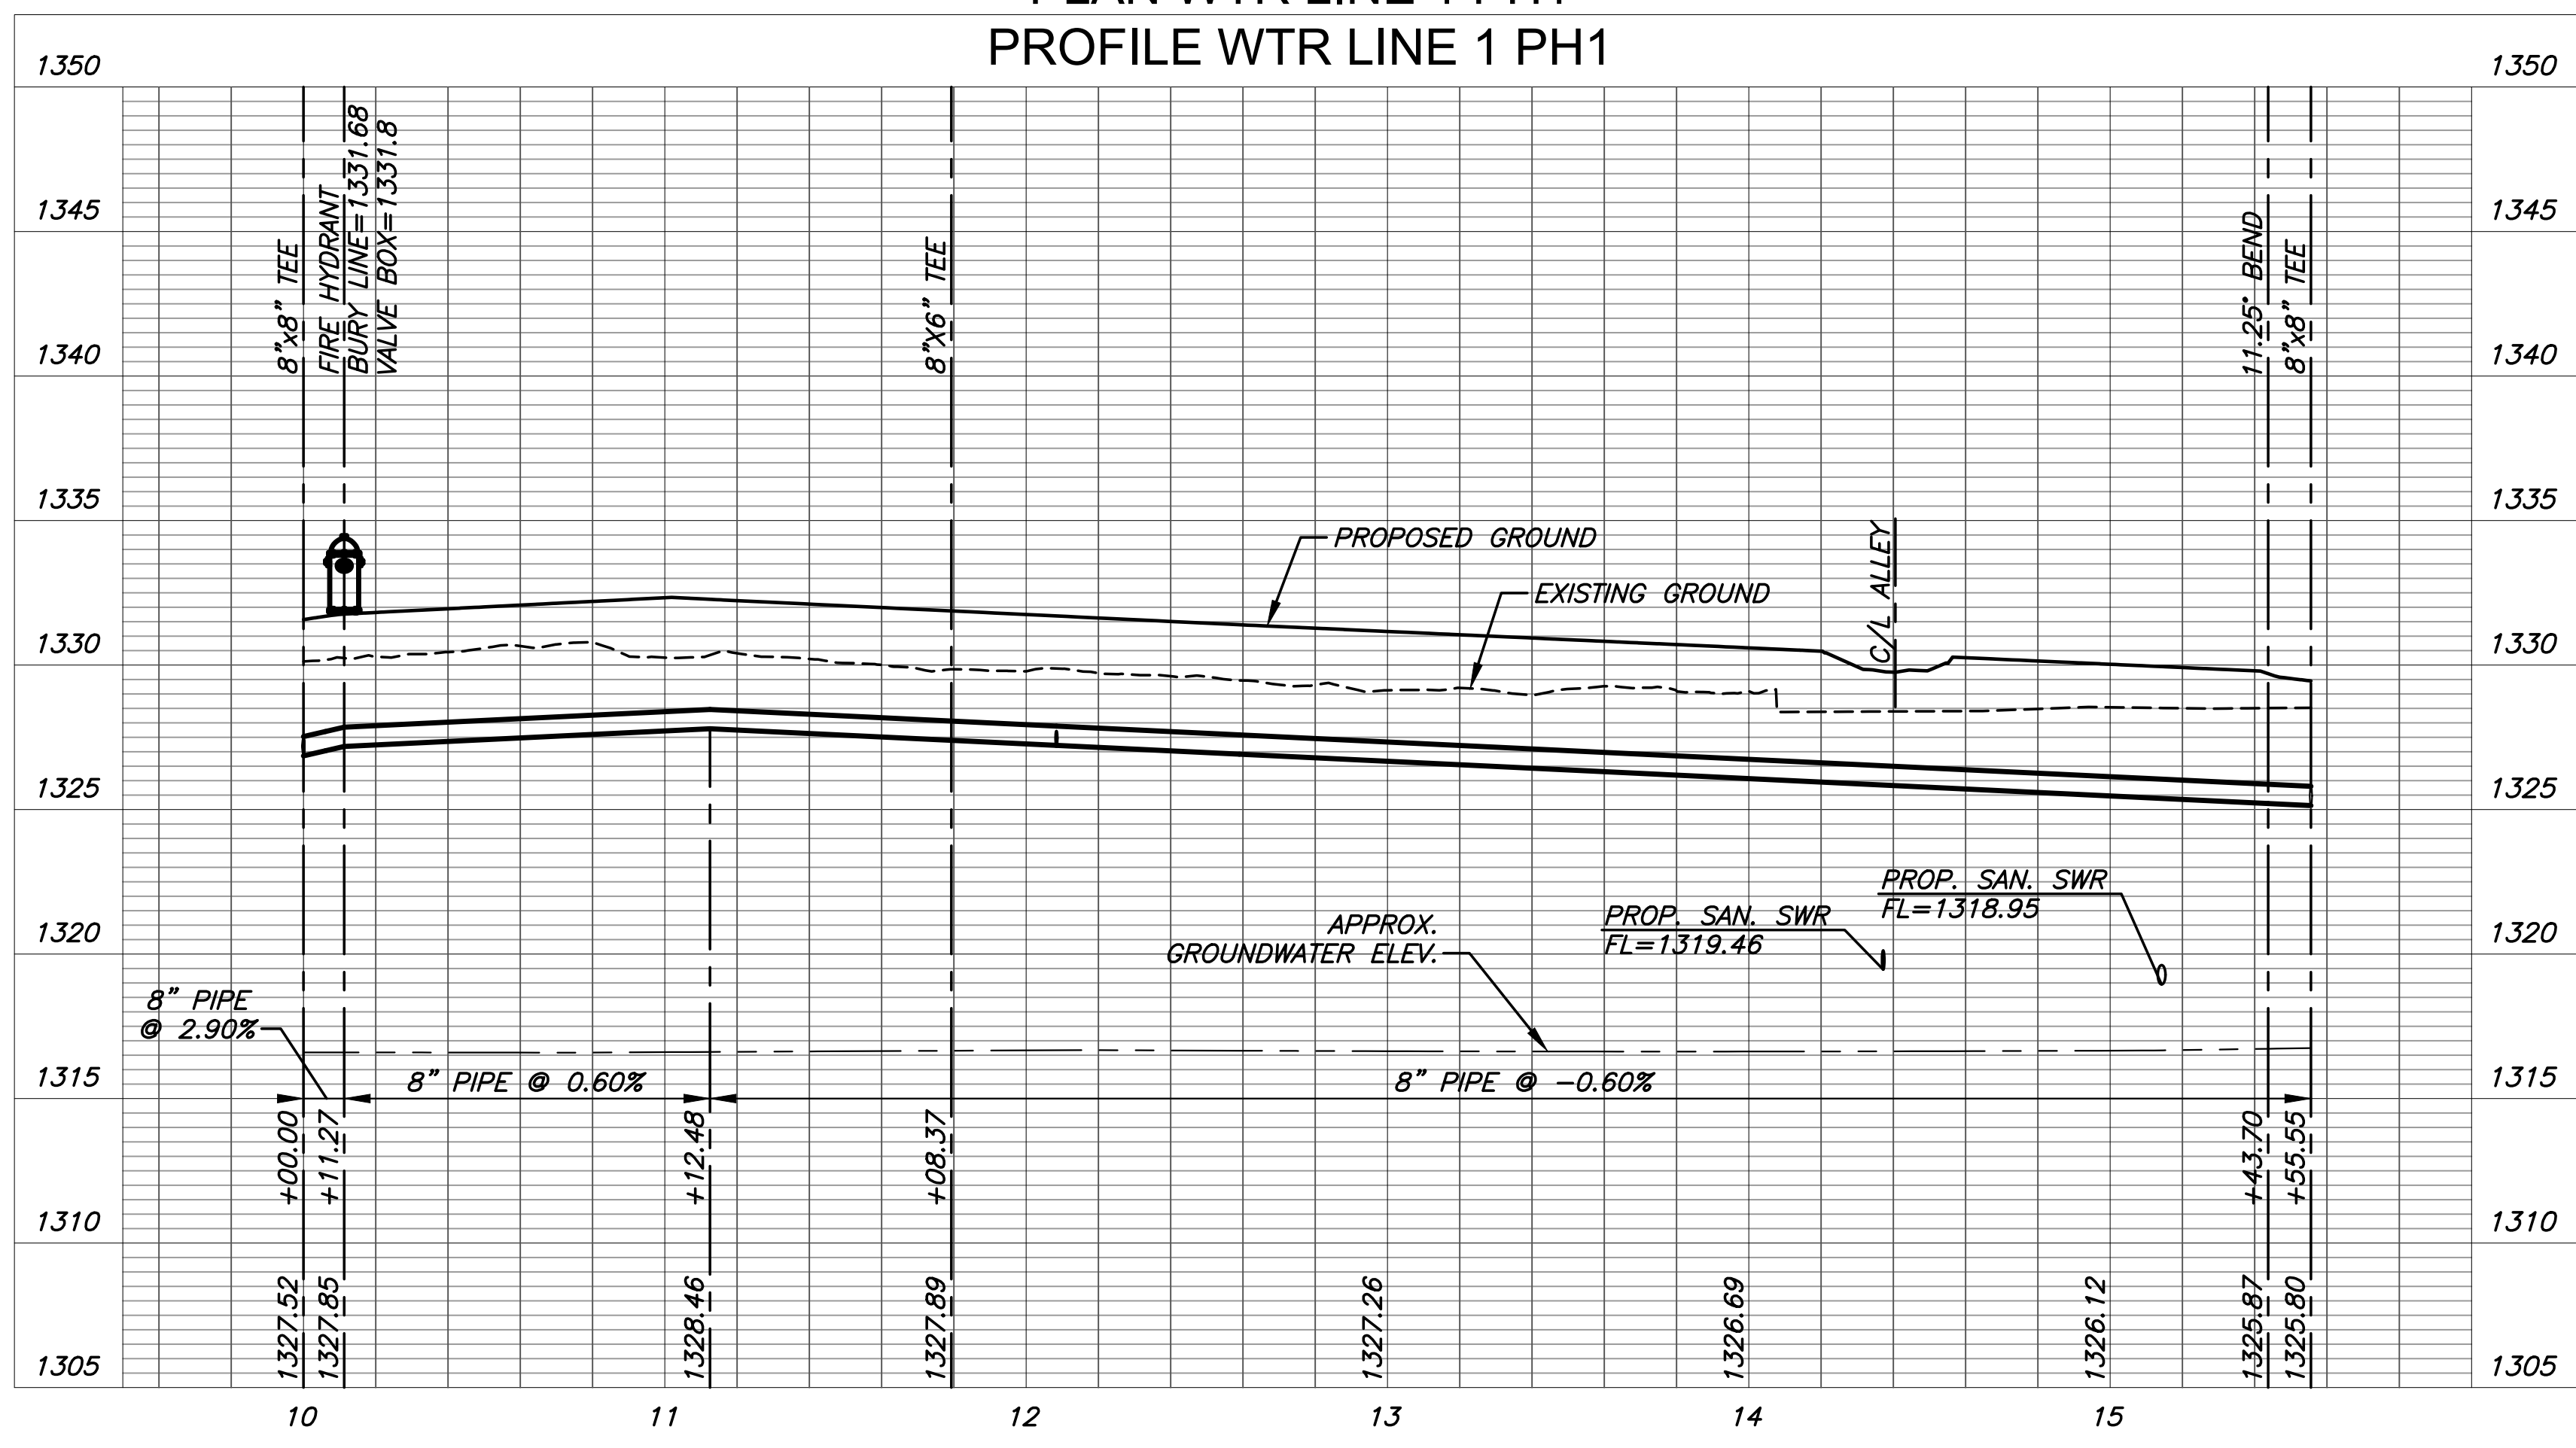

WATER DISTRIBUTION PLANS FOR  
**COURTYARDS AT THE MOORINGS**  
PHASE 1

©2023  
MKEC Engineering  
All Rights Reserved  
www.mkec.com  
These drawings and their contents,  
including, but not limited to, all concepts,  
designs, & ideas are the exclusive  
property of MKEC Engineering (MKEC),  
and may not be used or reproduced in any  
way without the express consent of MKEC.

LINE 1		
PROJECT NO.	448-2022-024800	
DATE	JAN 2023	
SCALE	1" = 40'	
DESIGNED	DRAWN	CHECKED
DFL	JWC	SPE
NO.	REVISION	DATE
SHEET NO.		
04 OF 20		