



PLOTTED: Friday, January 06, 2023 @ 04:58PM

J:\PROJECTS\2022\12\10\10427\_PERFECTION\_COURTYARDS AT MOORINGS\DWG 2\10427 CAD\SH5\05 CIVIL\WTR\21427-05-2023.DWG

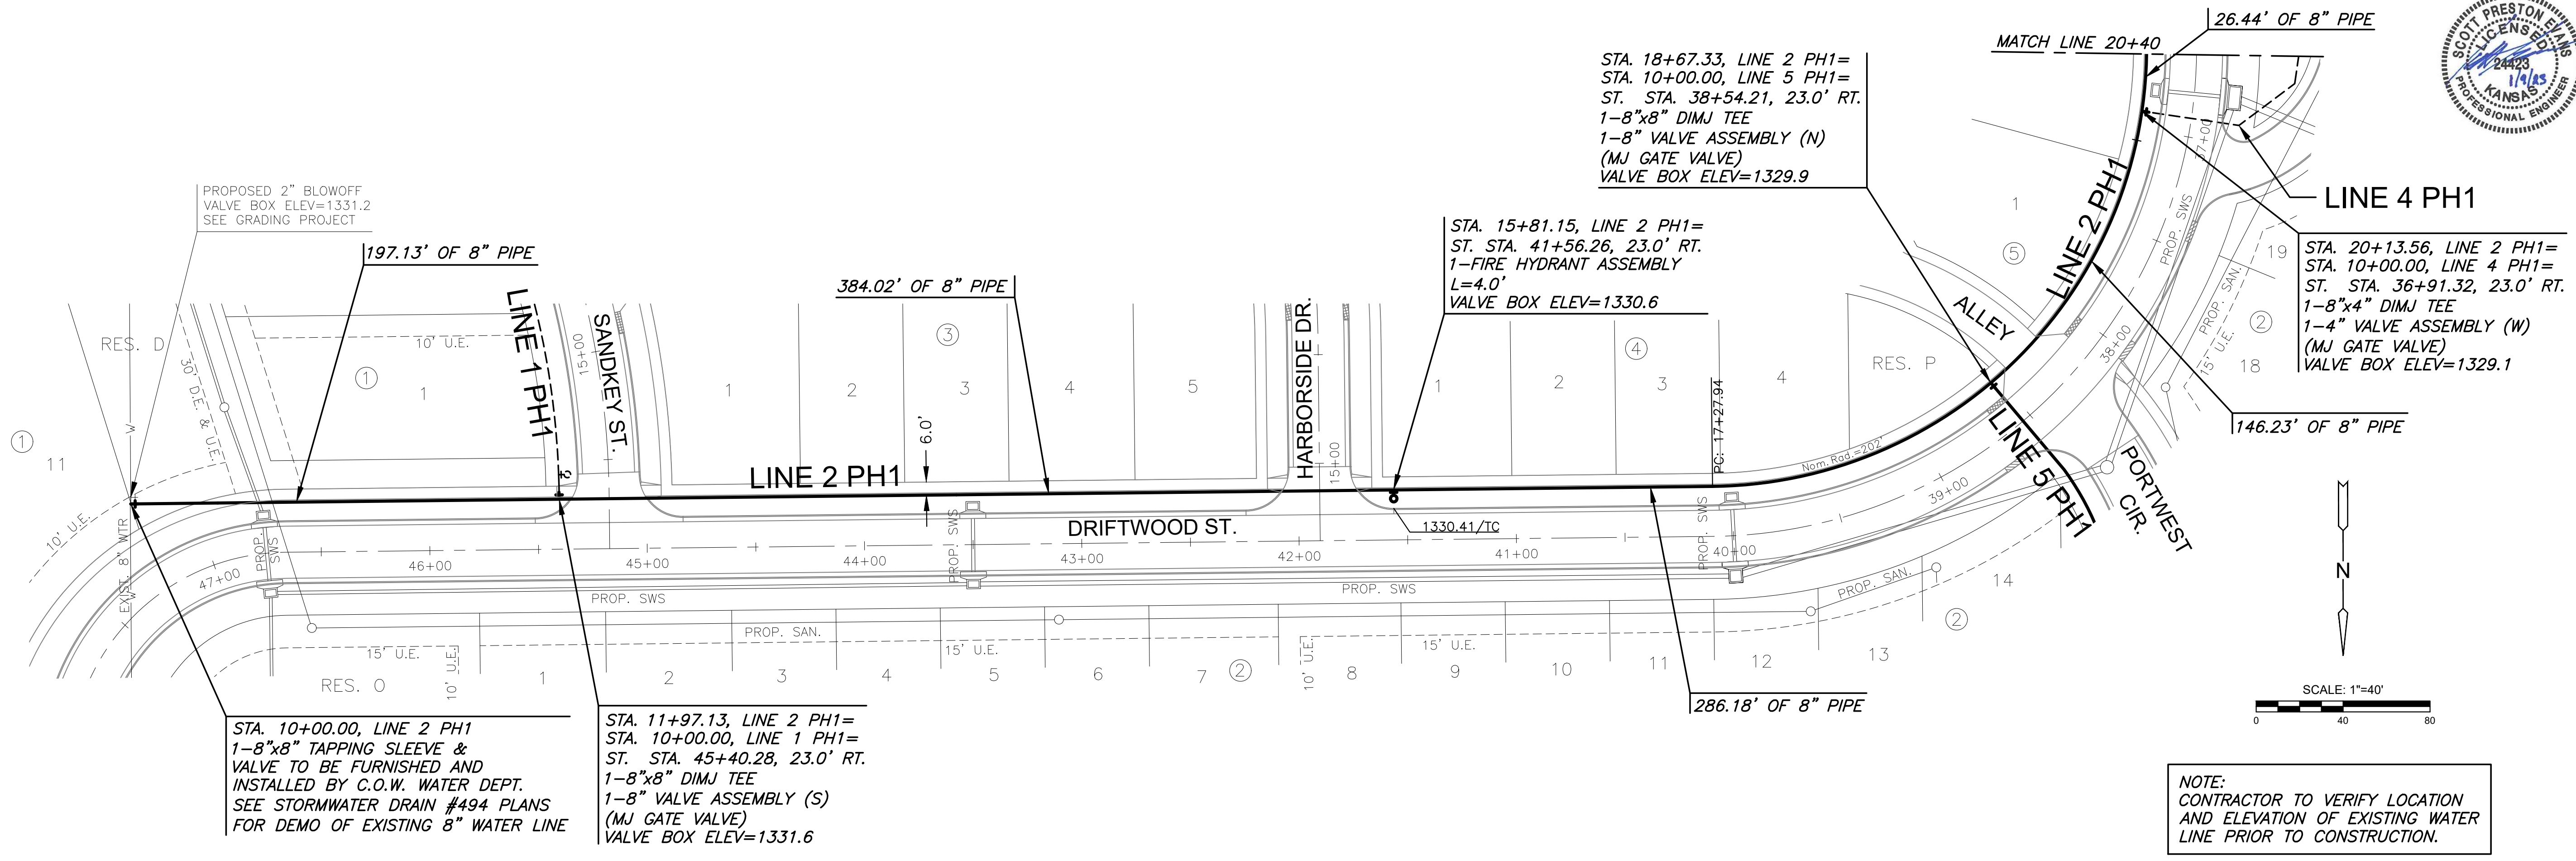

**PLAN WTR LINE 2 PH1  
PROFILE WTR LINE 2 PH1**

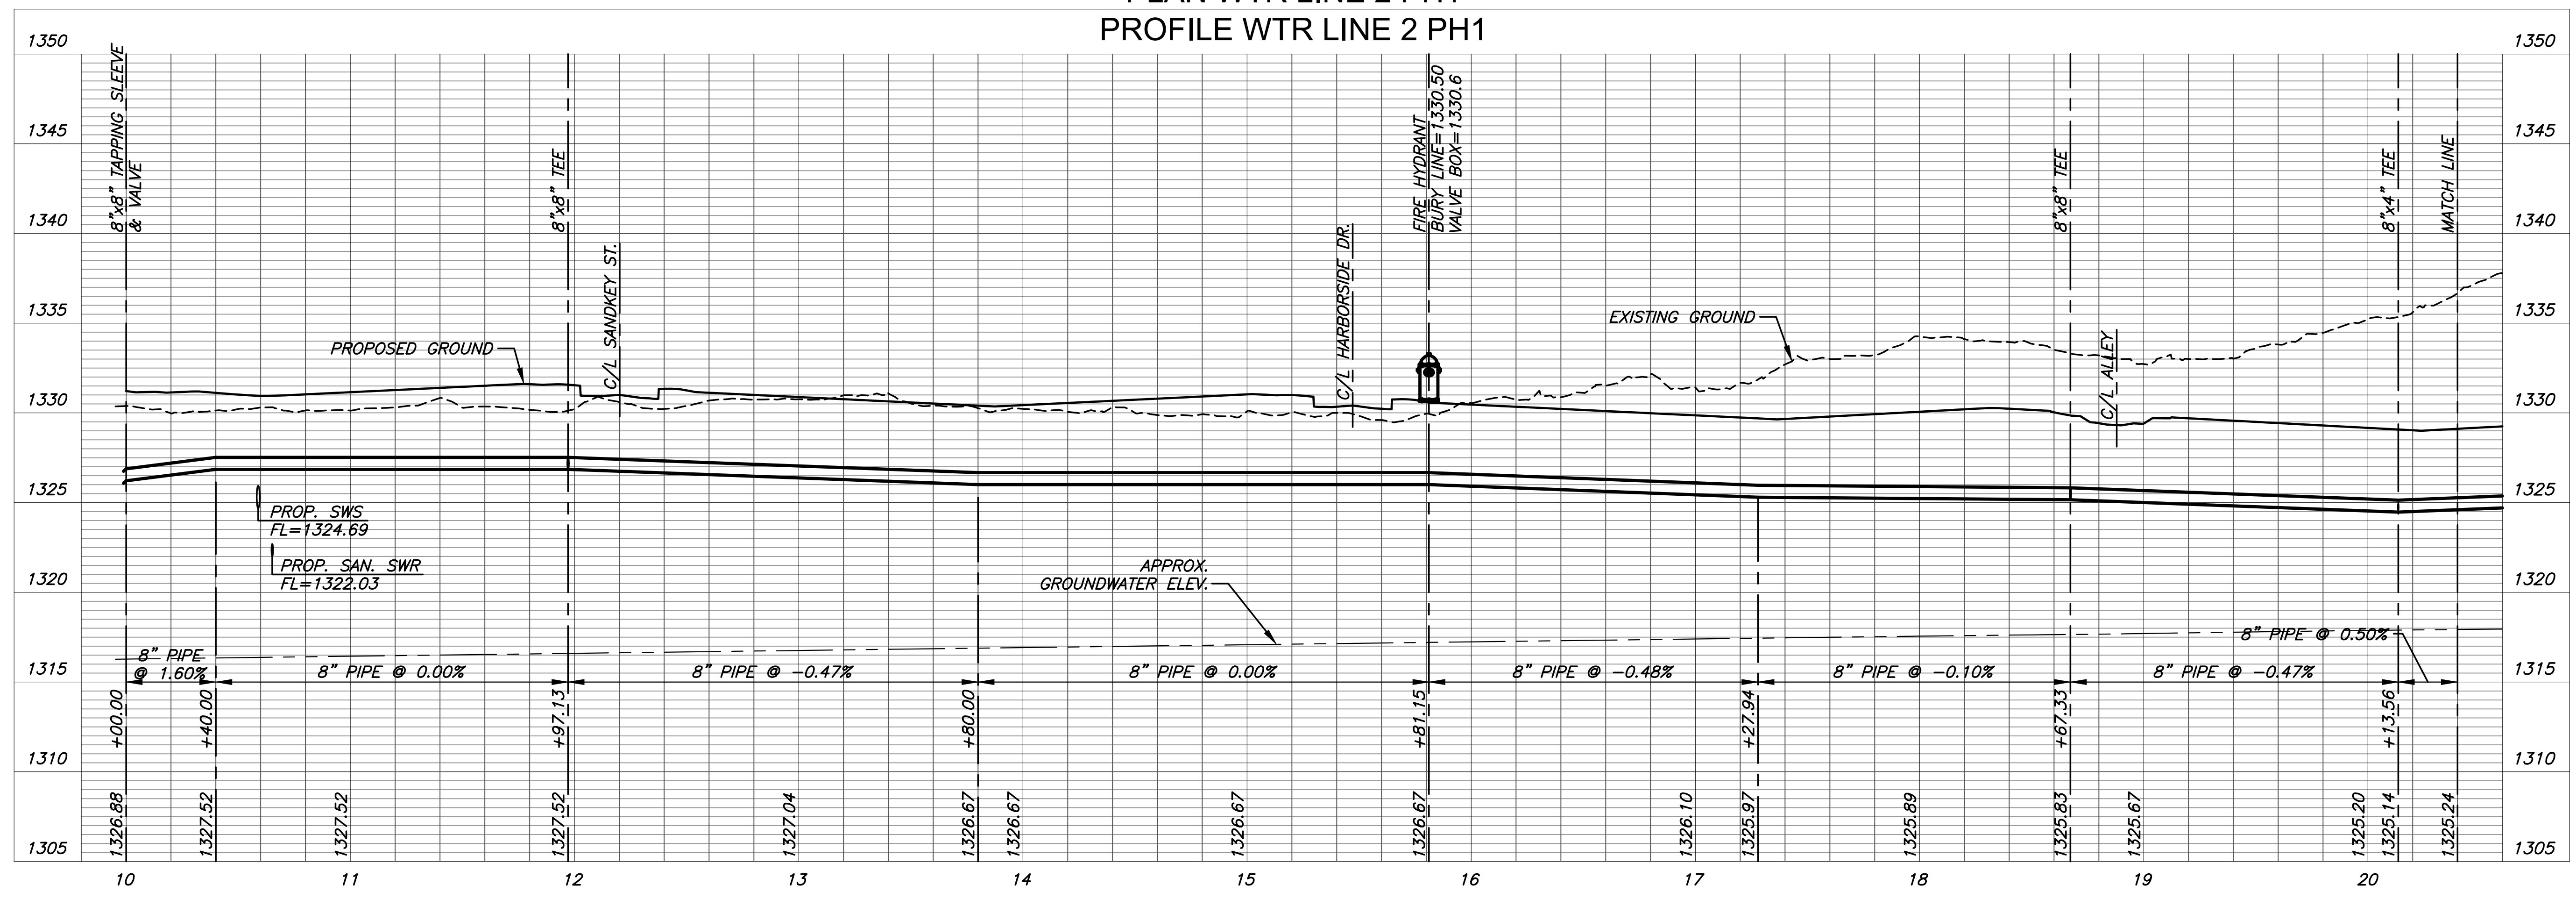

WATER DISTRIBUTION PLANS FOR  
**COURTYARDS AT THE MOORINGS**  
 PHASE 1

©2023 MKEC Engineering All Rights Reserved  
 These drawings and their contents, including, but not limited to, all concepts, designs, & ideas are the exclusive property of MKEC Engineering (MKEC), and may not be used or reproduced in any way without the express consent of MKEC.

LINE 2		
PROJECT NO.	448-2022-024800	
DATE	JAN 2023	
SCALE	1" = 40'	
DESIGNED	DRAWN	CHECKED
DFL	JWC	SPE
NO.	REVISION	DATE
SHEET NO. 05 OF 20		