



PLOTTED: Friday, January 06, 2023 @ 04:56PM


J:\PROJECTS\2022\12\10\10427_PERFECTION_COURTYARDS AT MOORINGS\DWG\DWG\COLLECTOR\210427 CAD\SHS\505 CIVIL\SWS\COLLECTOR\210427-05-4200.DWG

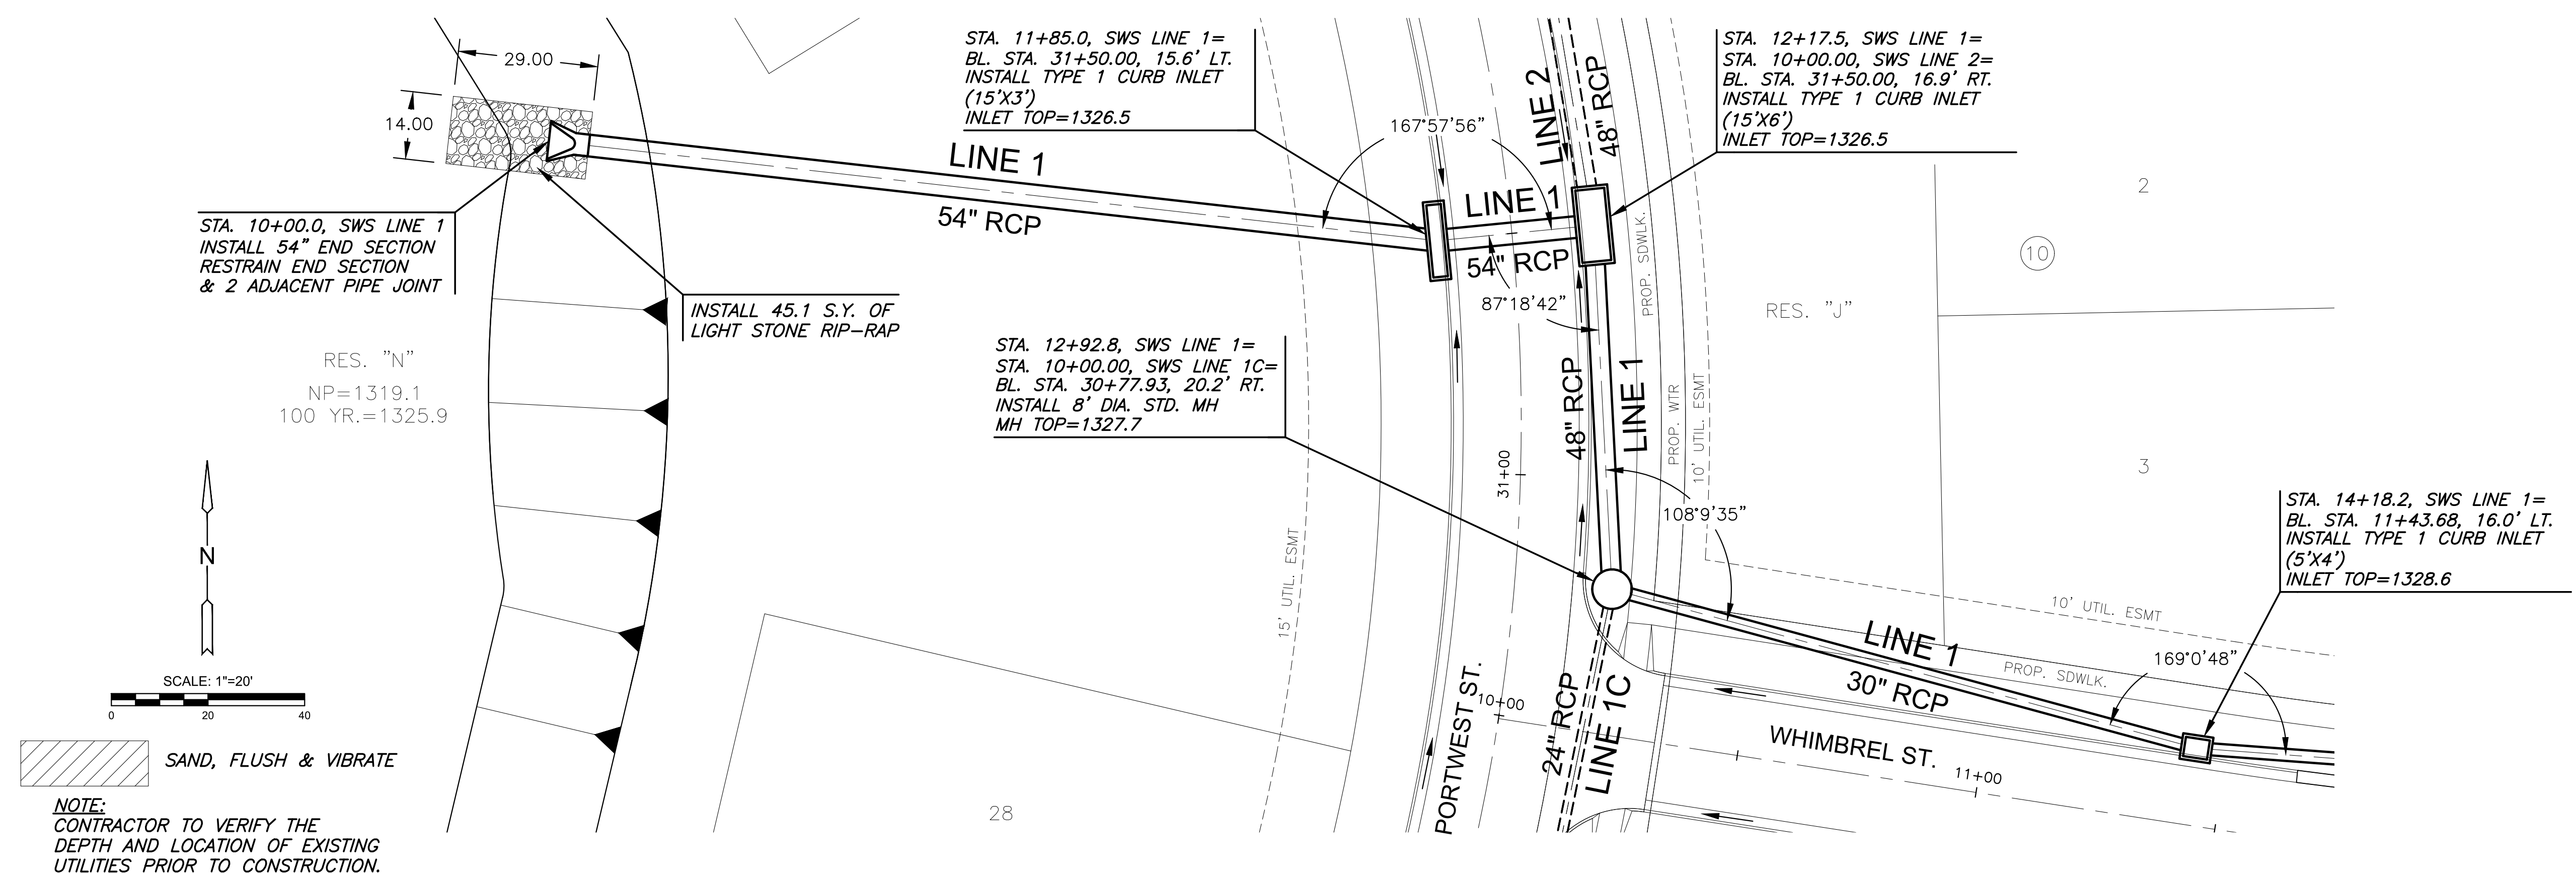

NOTE:
CONTRACTOR TO VERIFY THE DEPTH AND LOCATION OF EXISTING UTILITIES PRIOR TO CONSTRUCTION.

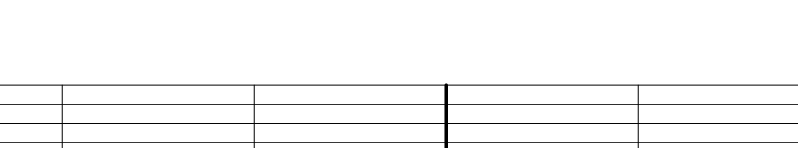

**PLAN SWS LINE 1
PROFILE SWS LINE 1**

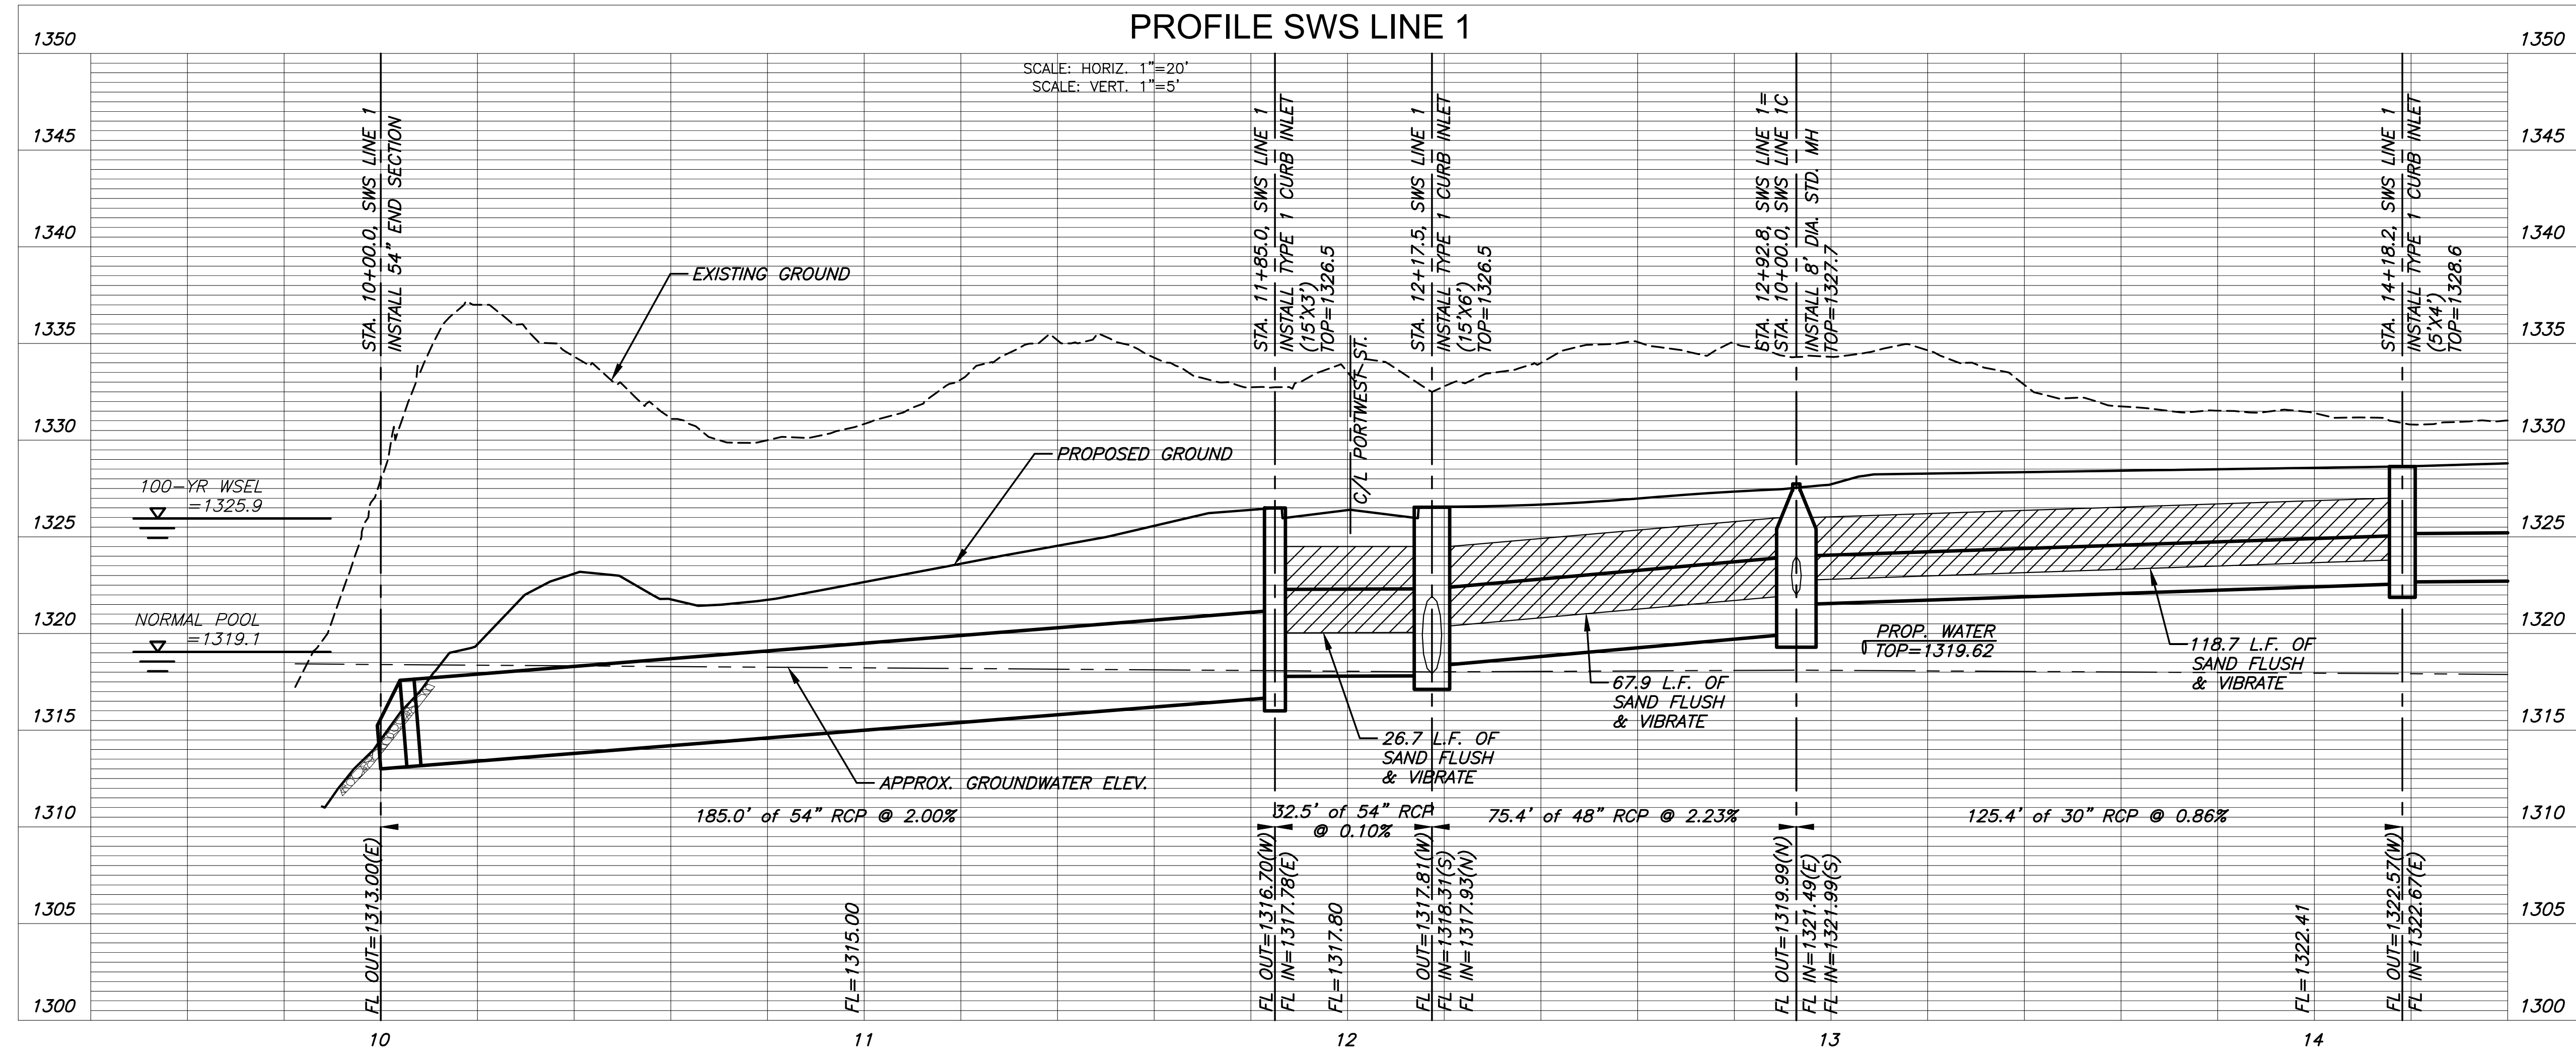

©2023 MKEC Engineering All Rights Reserved
www.mkec.com
These drawings and their contents, including, but not limited to, all concepts, designs, & ideas are the exclusive property of MKEC Engineering (MKEC), and may not be used or reproduced in any way without the express consent of MKEC.

LINE 1		
PROJECT NO.	472-2022-085819A	
DATE	JAN. 2023	
SCALE	1" = 20'	
DESIGNED	DRAWN	
DFL	LAL	
CHECKED	SPE	
NO.	REVISION	DATE
SHEET NO.		
09 OF 28		