


PLAN SWS LINE 1 PH1 (CONT. 3)
PROFILE SWS LINE 1 PH1 (CONT. 3)

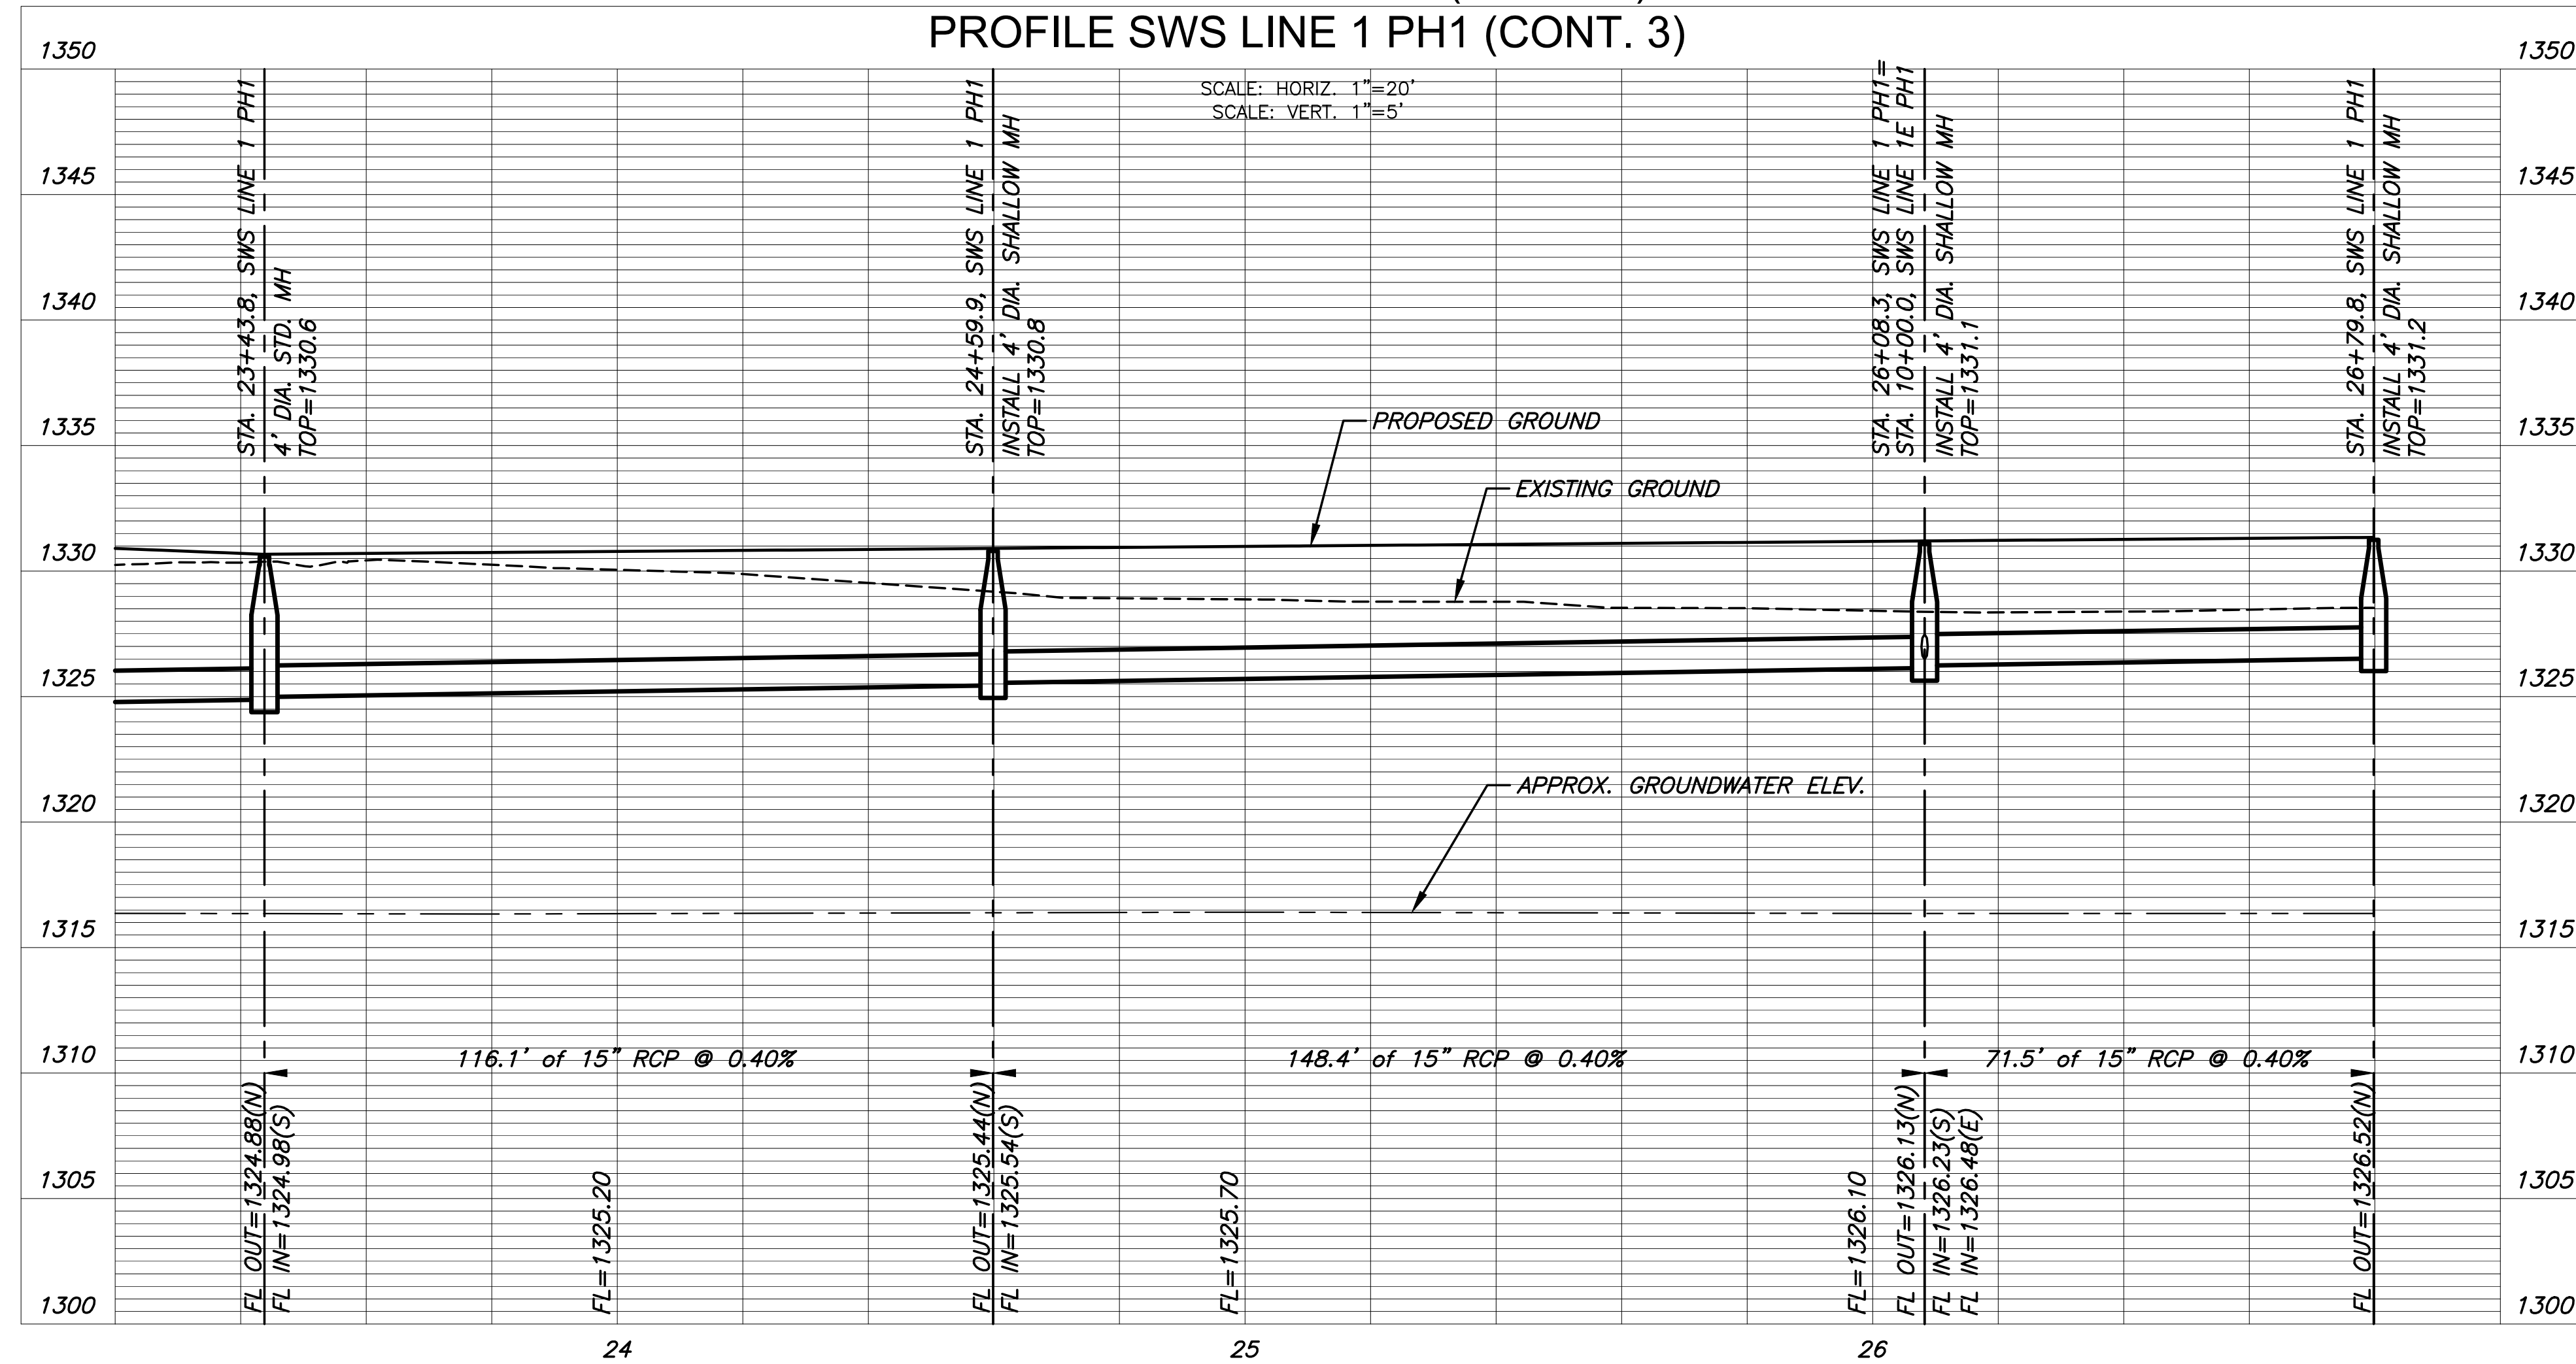

©2023
MKEC Engineering
All Rights Reserved
www.mkec.com
These drawings and their contents, including, but not limited to, all concepts, designs, & ideas are the exclusive property of MKEC Engineering (MKEC), and may not be used or reproduced in any way without the express consent of MKEC.

SWS LINE 1
(CONT.)

PROJECT NO. 472-2022-085820A

DATE JAN. 2023

SCALE 1" = 20'

DESIGNED DFL
DRAWN JWC
CHECKED SPE

NO.	REVISION	DATE

SHEET NO.