


LINE A

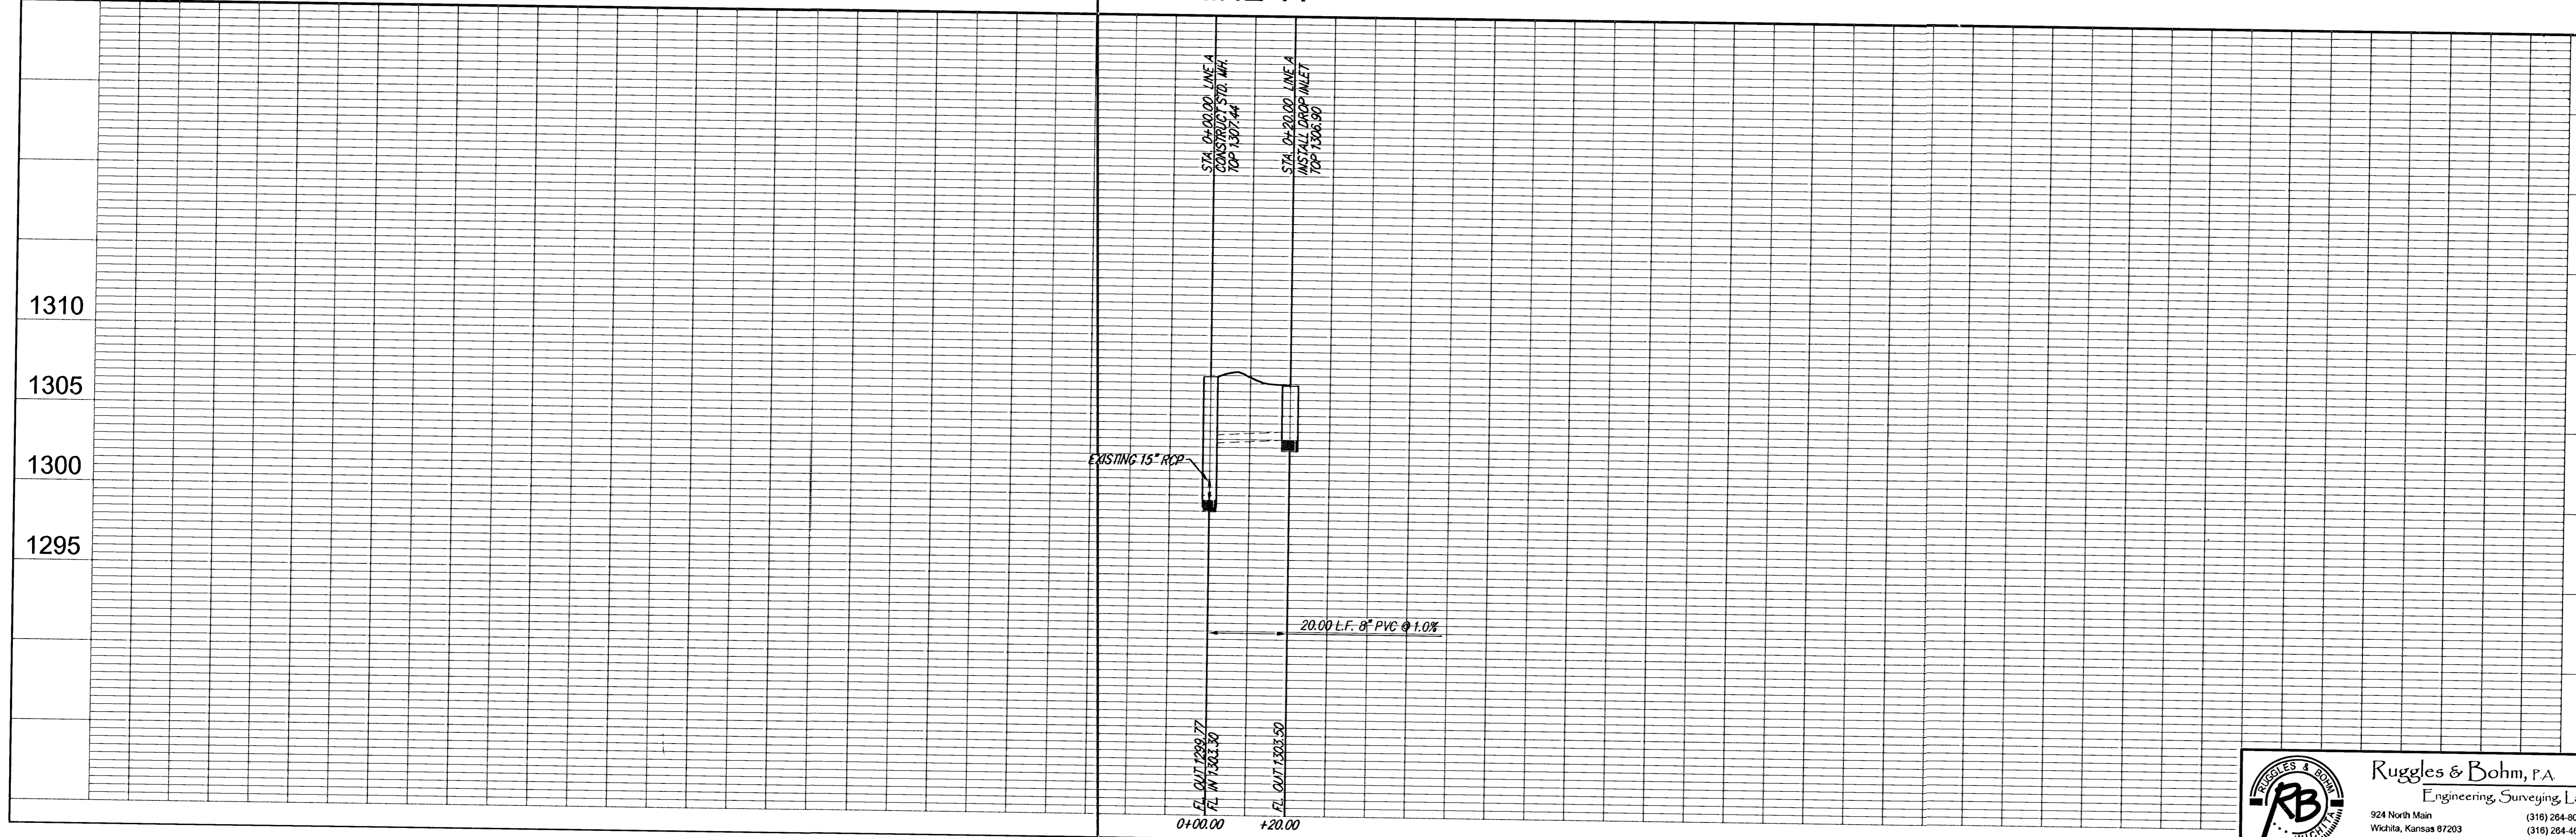

1310	1310	DESIGN	POC	UTILITY	DATE	Aug 25, 2005	REVIEW	REVIEW
1305	1305	PROJECT NUMBER	1587 PPS (607861)	DRAWING FILE	Base [SWS Line Proj 27650]			
1300	1300	NORTH HIGH SCHOOL						
1295	1295	STORM SEWER LINE A						
		WICHITA, KANSAS						

Ruggles & Bohm, P.A.
 Engineering, Surveying, Land Planning
 924 North Main
 Wichita, Kansas 67203
 www.rbkansas.com
 (316) 264-8008
 (316) 264-4621 fax
 E-mail: info@rbkansas.com

RB JOB
 27650
 SHEET
 2
 OF
 4