

**Marshall Erdman
& Associates**

3001 Summit Ave. Suite 200
Plano, Texas 75074
Phone: (972) 881-0882
FAX: (972) 881-0314

**KANSAS
CADIOLOGY
ASSOC.**

**CYPRESS
MEDICAL
OFFICE PARK**



Document Release

10-11-05 STORM LINE SUBMITTAL
10-13-05 REVISED SUBMITTAL

Dwn: jzampardi Chk: taschenbrenner
Sheet Name


**12" STORM LINE
PLAN & PROFILE**

Scale: AS SHOWN

Sheet Number

CST.1

WICHITA, KS
542120

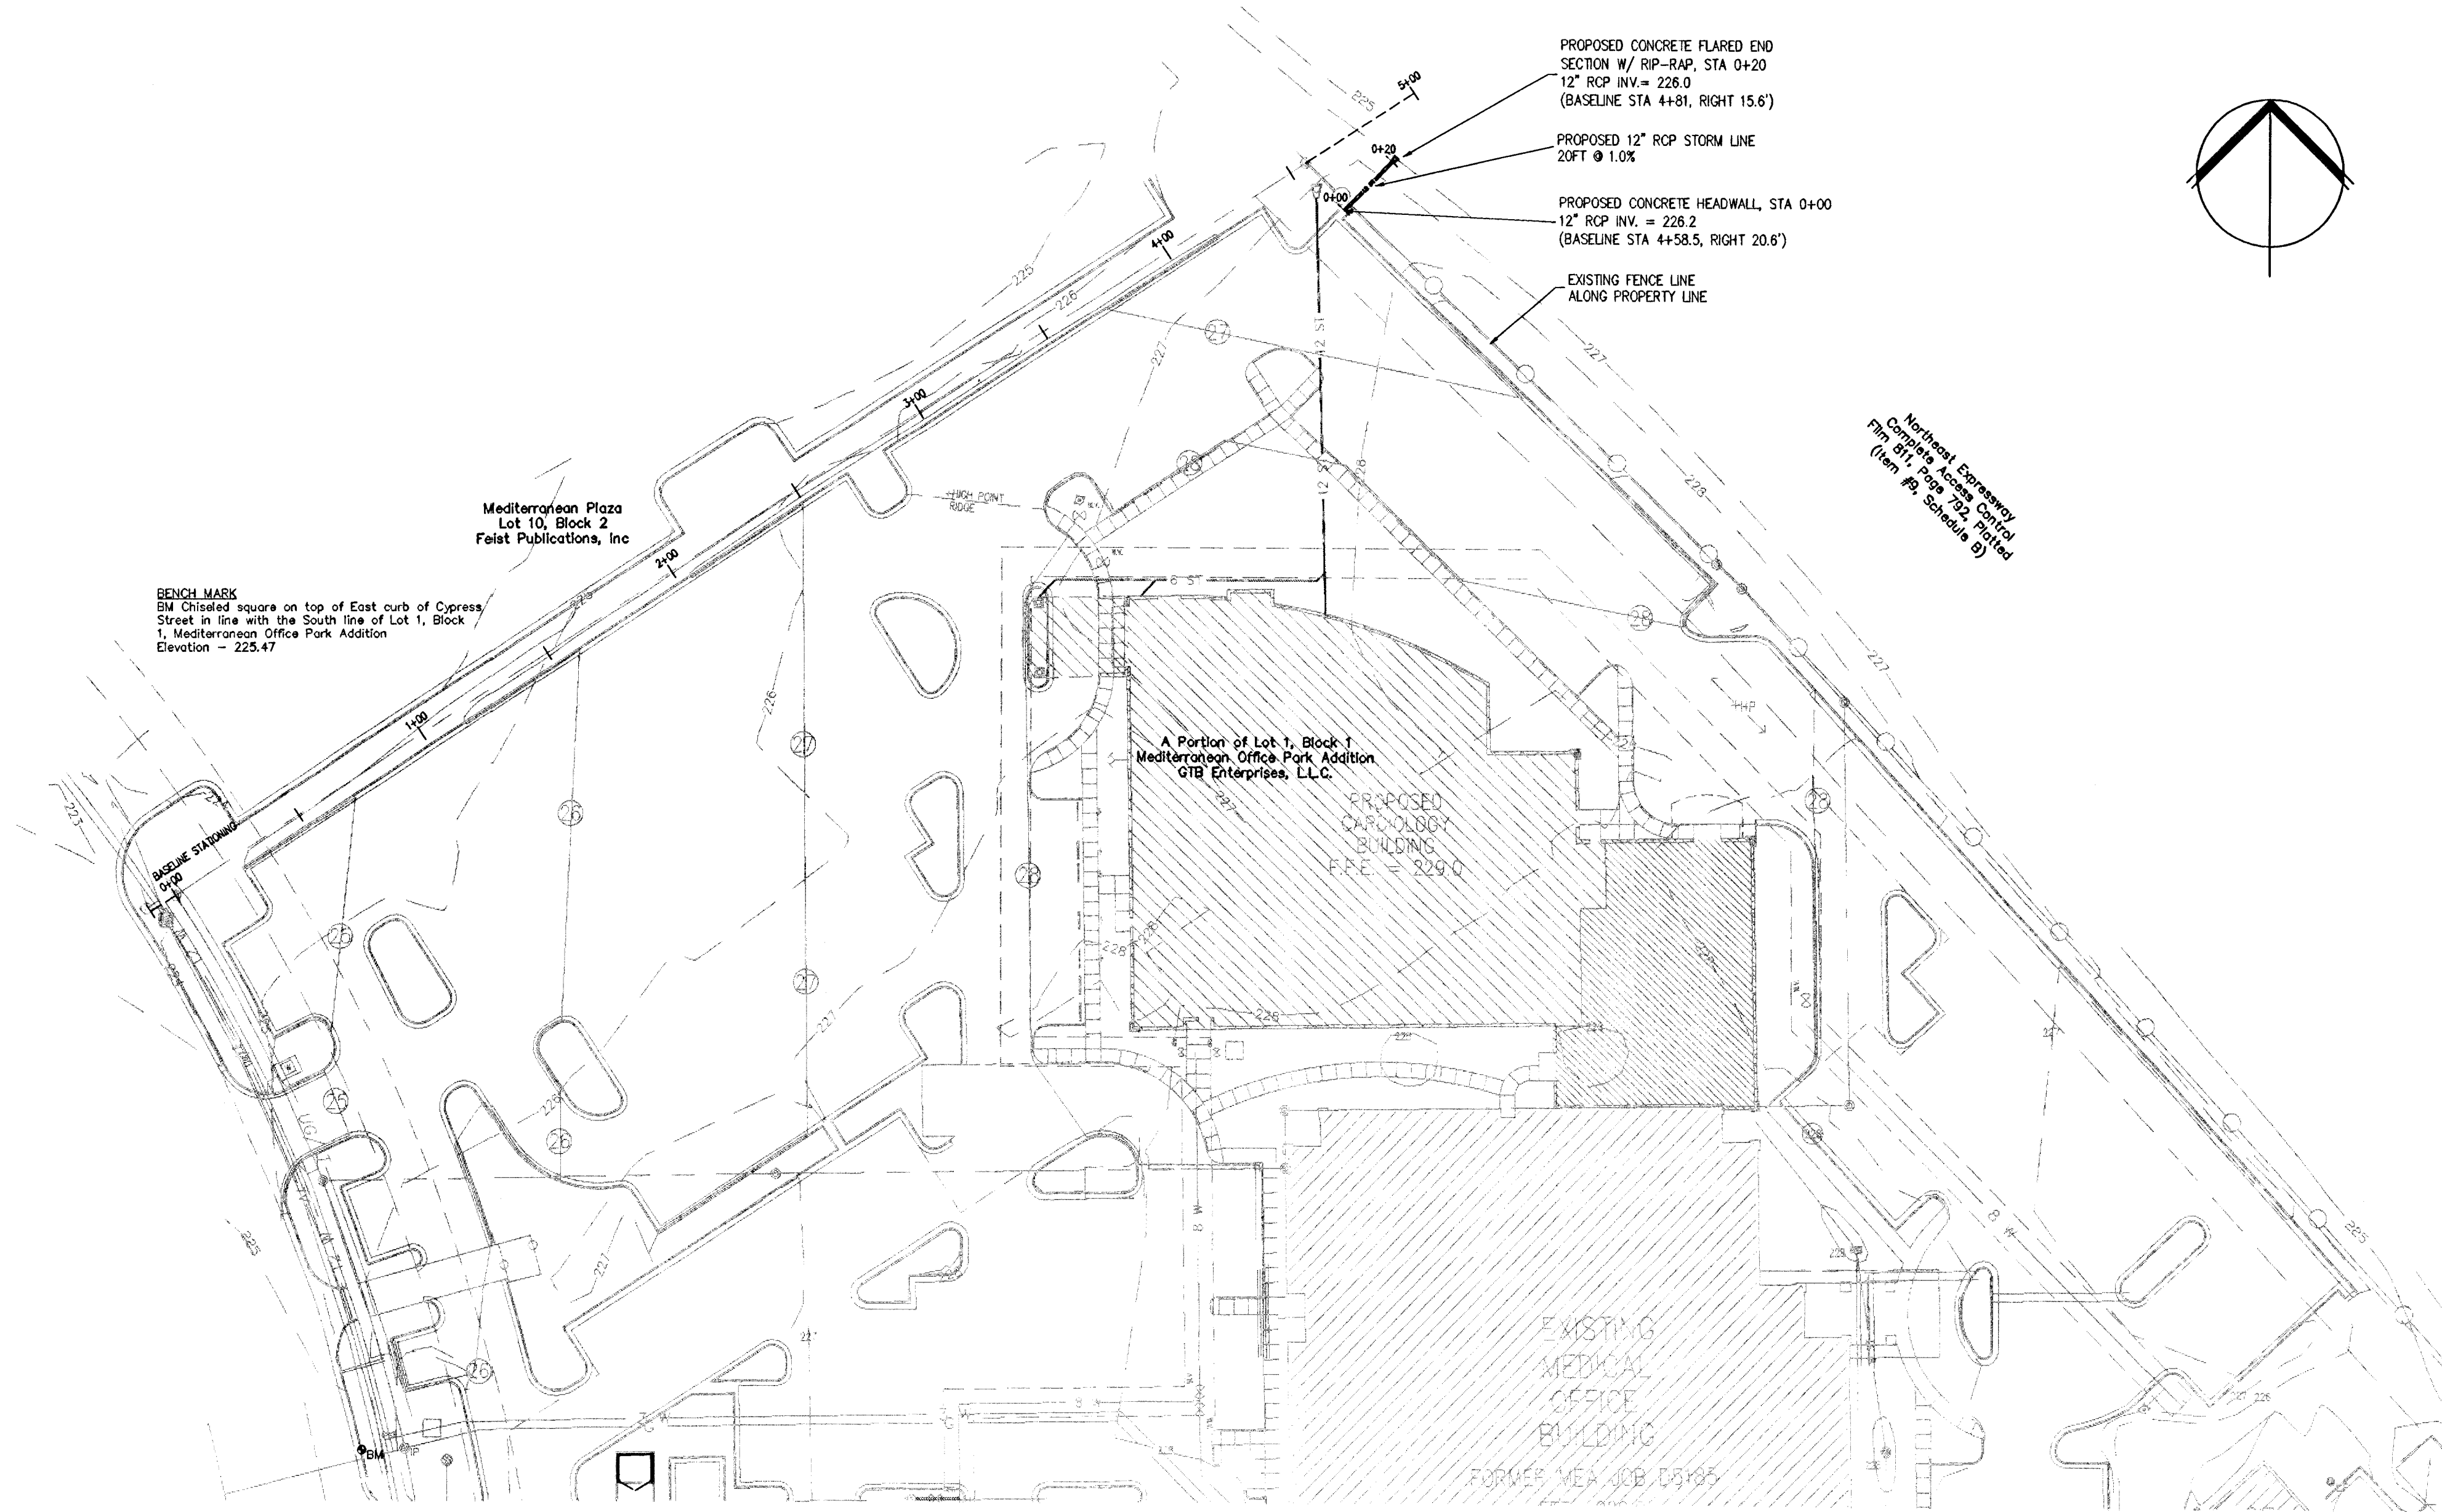

PLAN LINE 1

SCALE: 1" = 40'



PROFILE LINE 1

SCALE: 1" = 5'

